
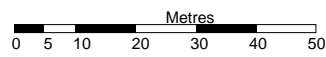


Site Location Plan

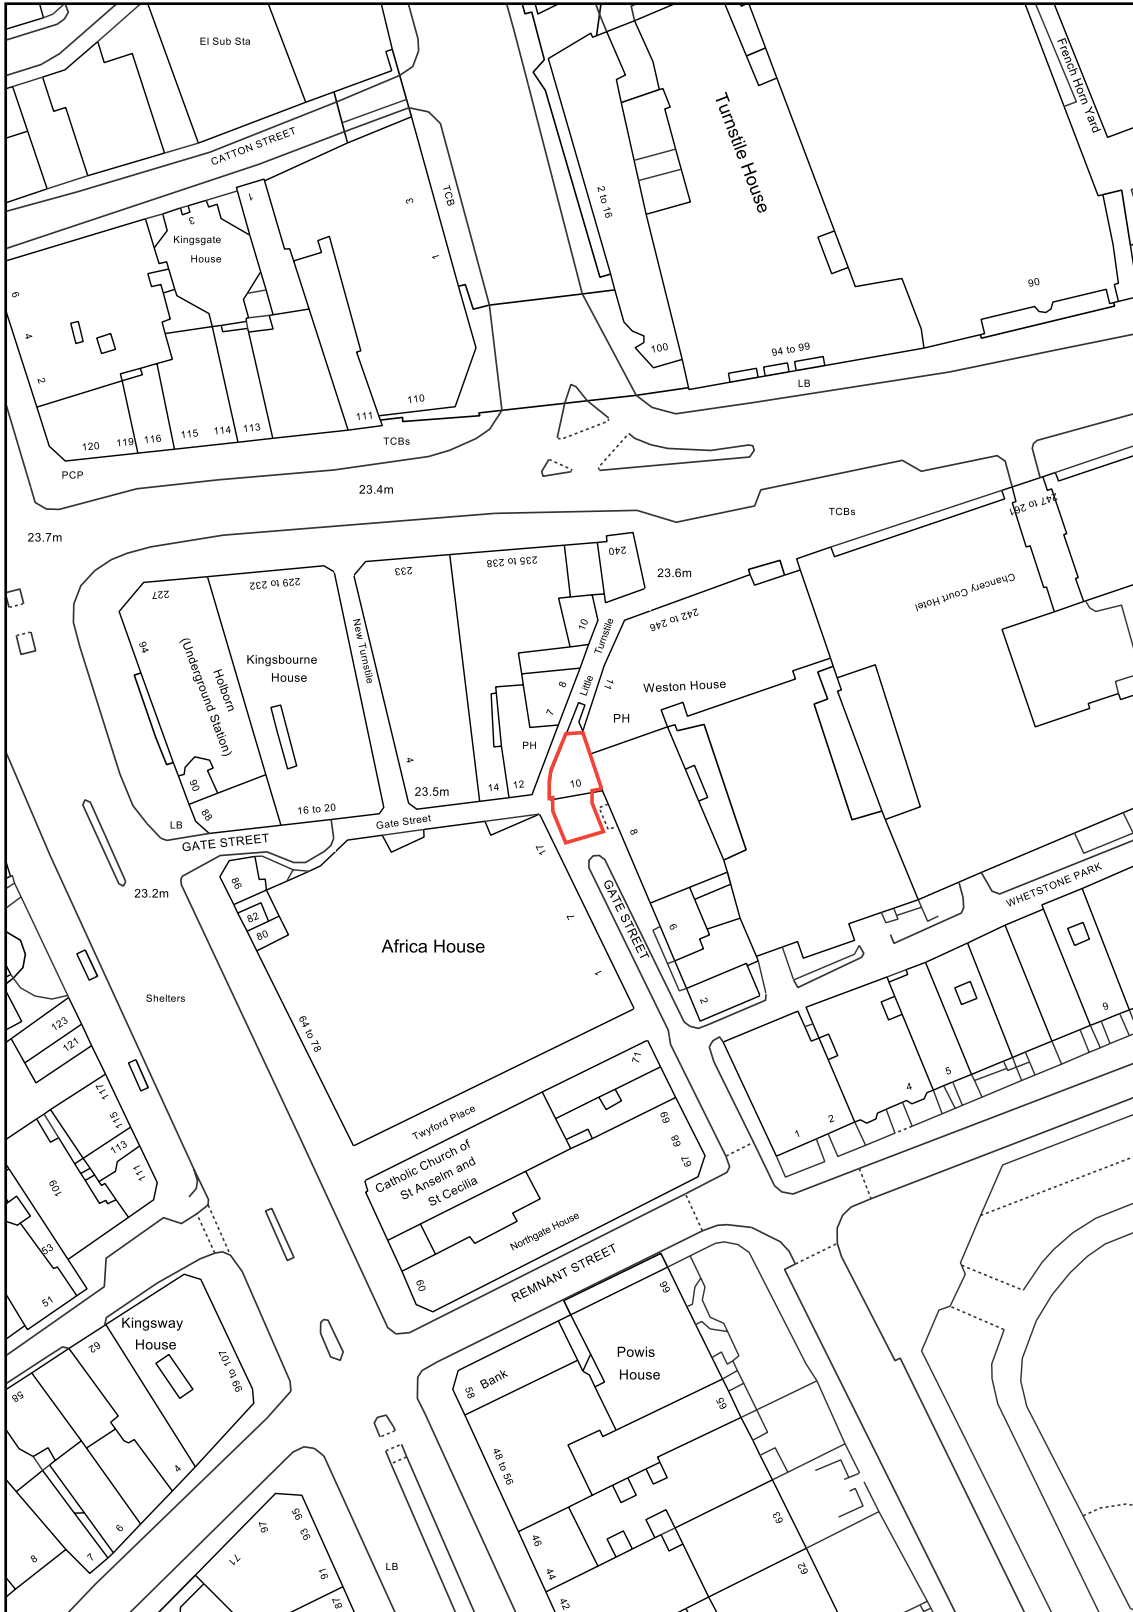

10 Gate Street, London, WC2A 3HP

Map Information

Scale: 1:1250
Date: 15/02/2022
Reference: 21512
Order No: 776701

