

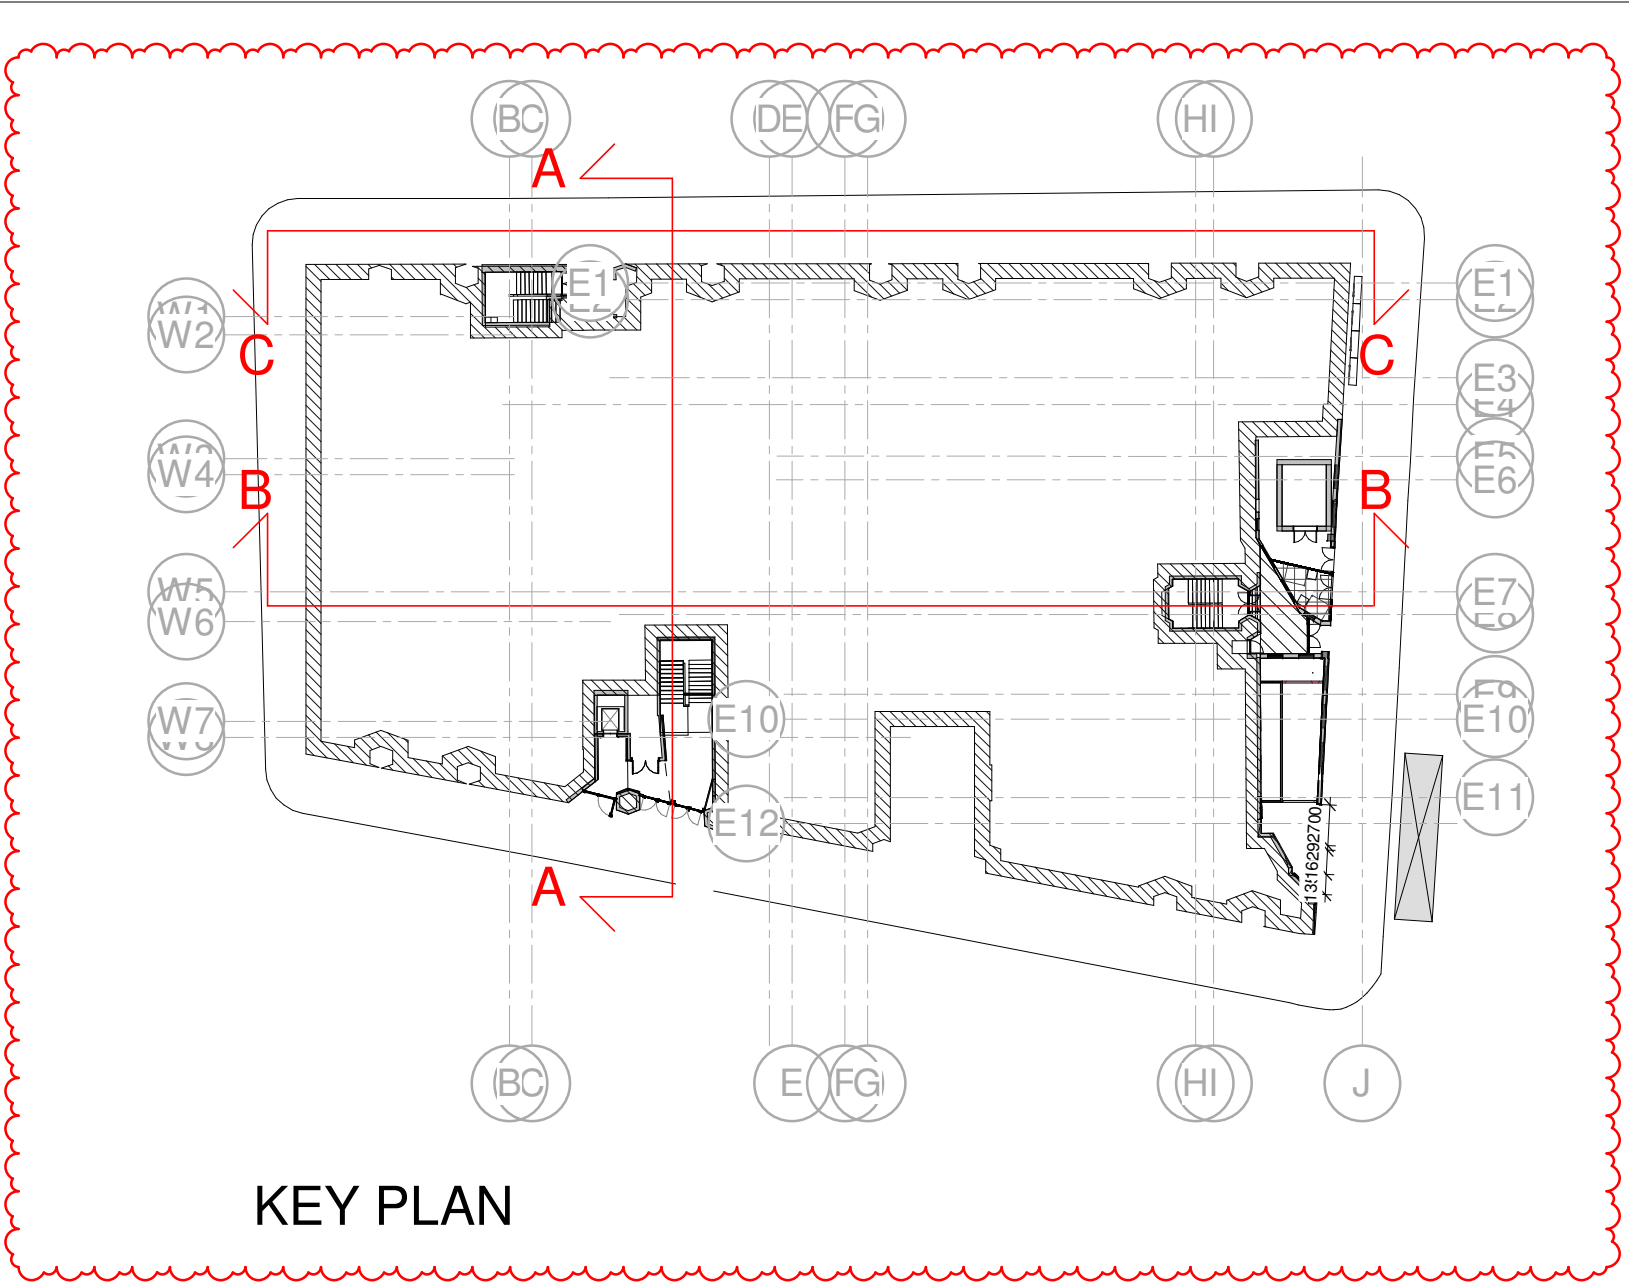


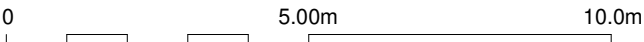

KEY PLAN

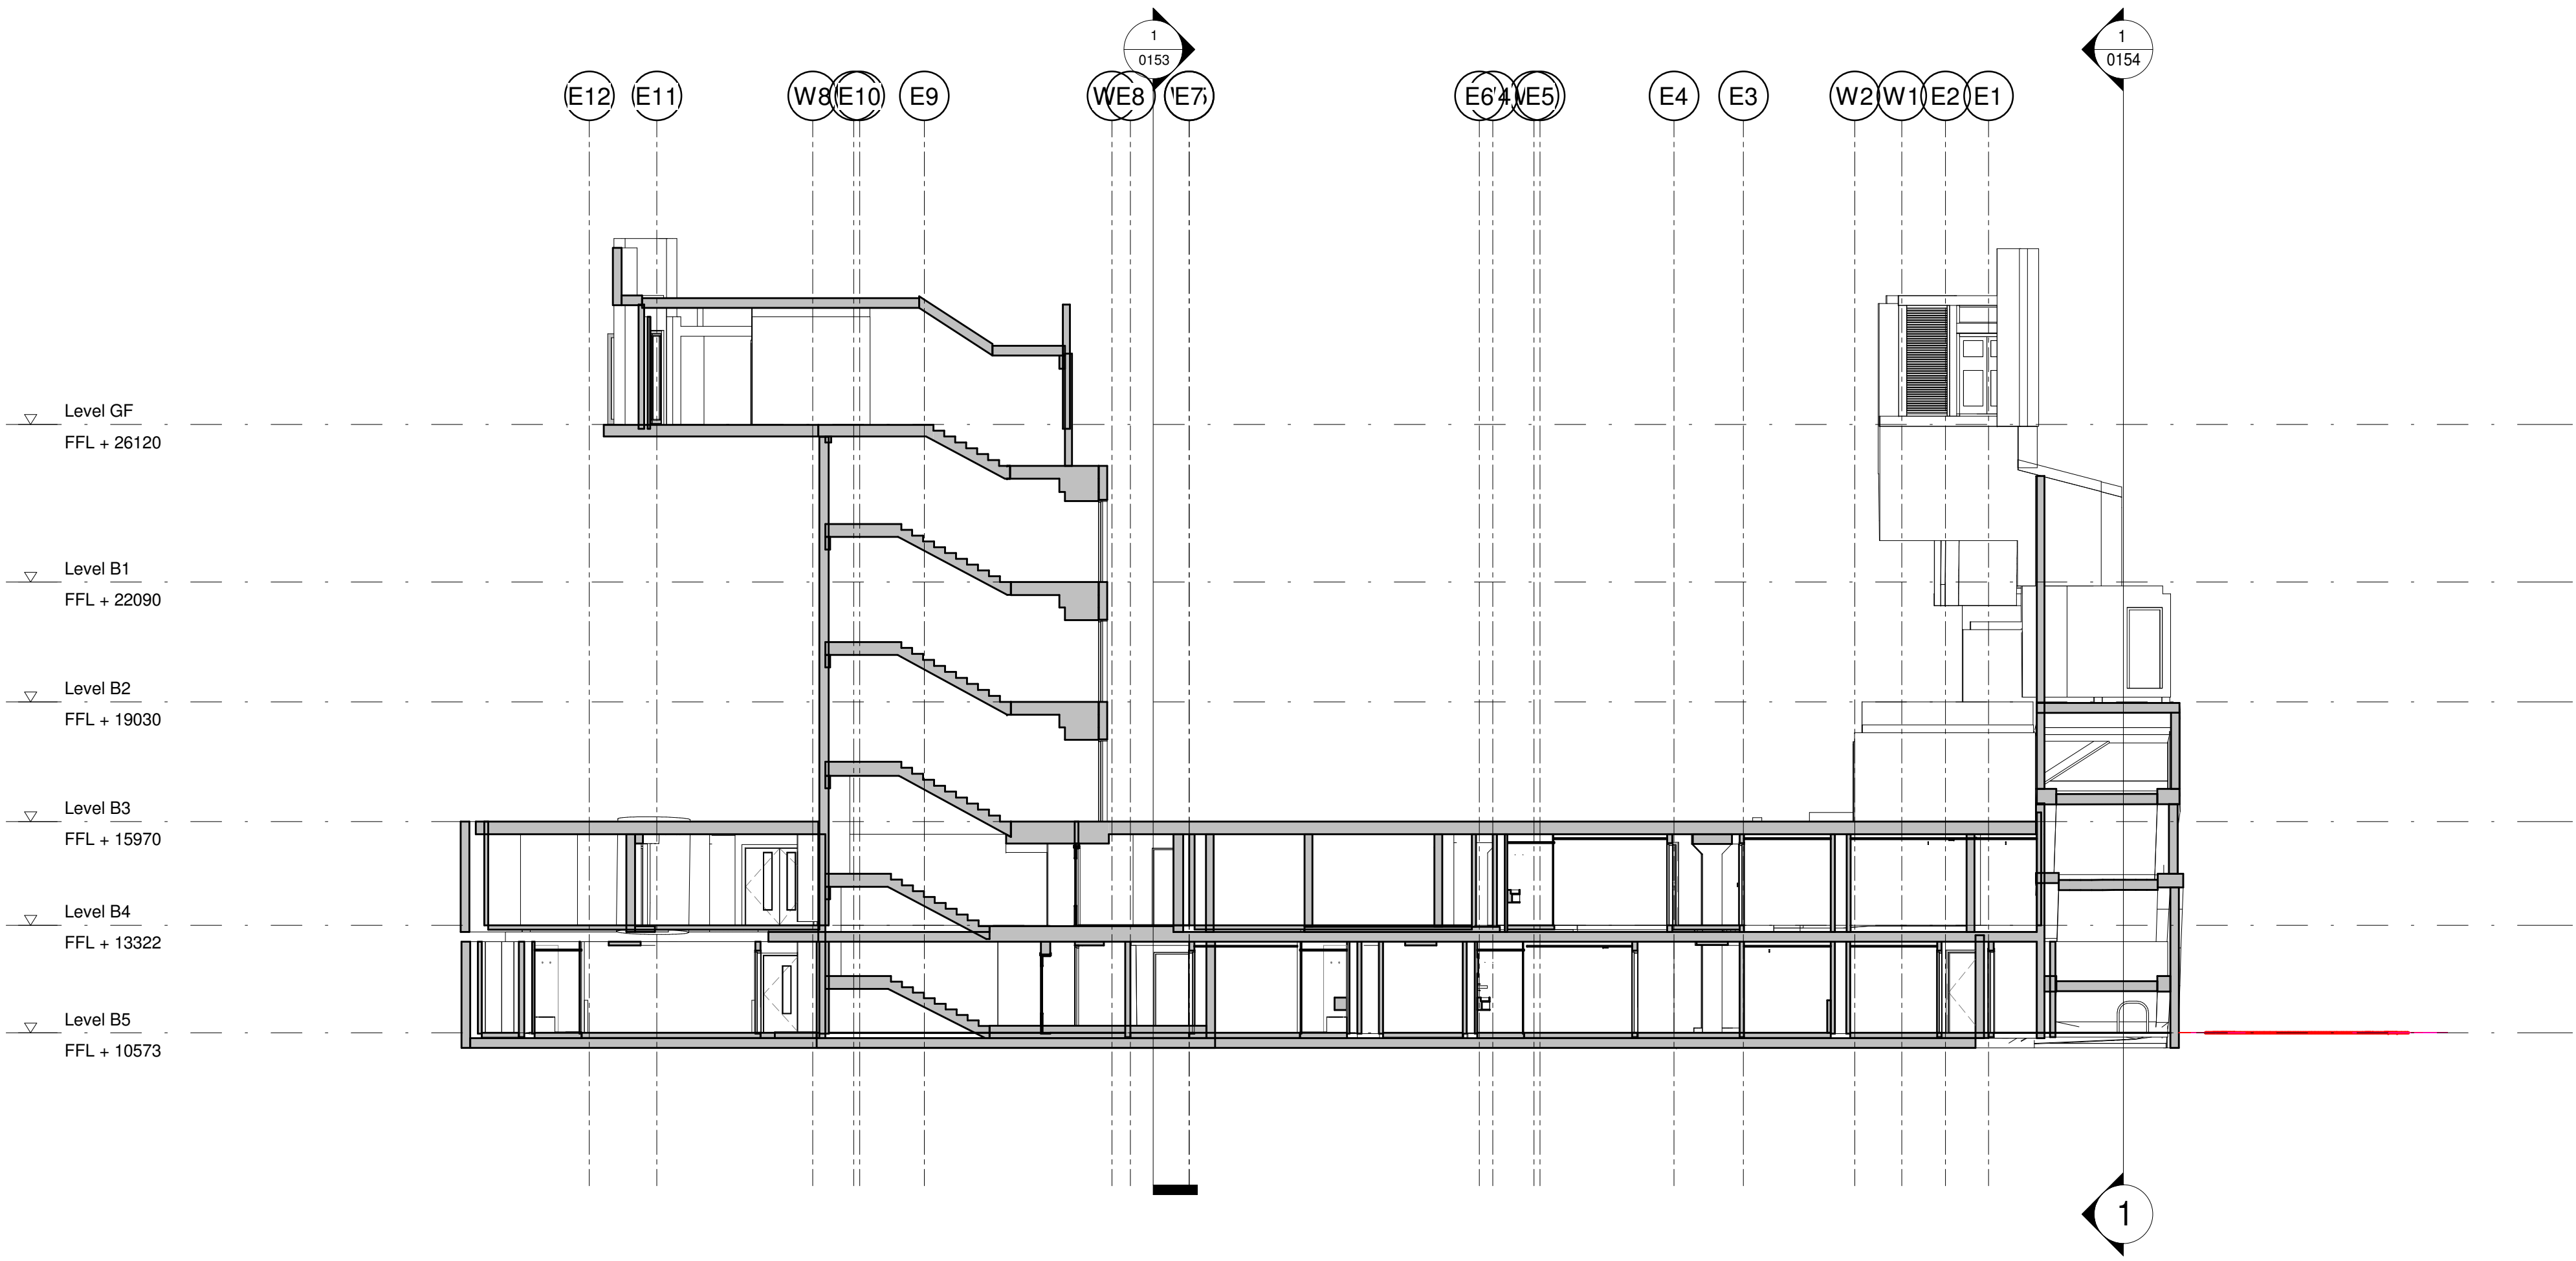

Project Stage
For Planning

Client
Criterion Capital Ltd.

Project
GRS

Title
Section A-A Planning

REV	DATE	PURPOSE	BY
P1	27/03/20	For Planning	MH
P2	26/11/21	Key Plan Added	MH

Drawing No.		Rev.	
GRS-0152		P2	
Project No.	Scale	1:125 @ A1 1:250 @A3	
003	Drawn	Checked	Date
	MH	MH	03/27/20

Do not scale from this drawing. All dimensions should be checked and confirmed on site before the commencement of work. All discrepancies must be reported. Subcontractors must verify all dimensions on site before making a shop drawing or commencing manufacturing. This drawing is subject to copyright. ©