

Elevation: Great Russell Street scale 1:200



- MATERIAL KEY
- 1

Portal illumination and entry doors  
framework in black metal:  
Graphite Black RAL 9011
- 2


Ventilation louvre panel and door.  
Colour Graphite Black RAL 9011
- 3

Louvre Penthouse for AHU Exhaust.  
Colour to match existing roof
- 4


Smoke Exhaust louvre located behind roof  
parapet. Not visible from elevation.
- 5

Existing Screen and net to existing  
plat roof

Entrance Elevation scale 1:50

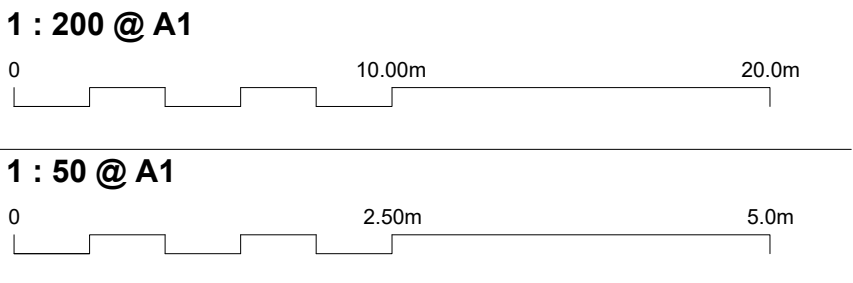

1 Entrance Doors and Signage Visual and Material Composition

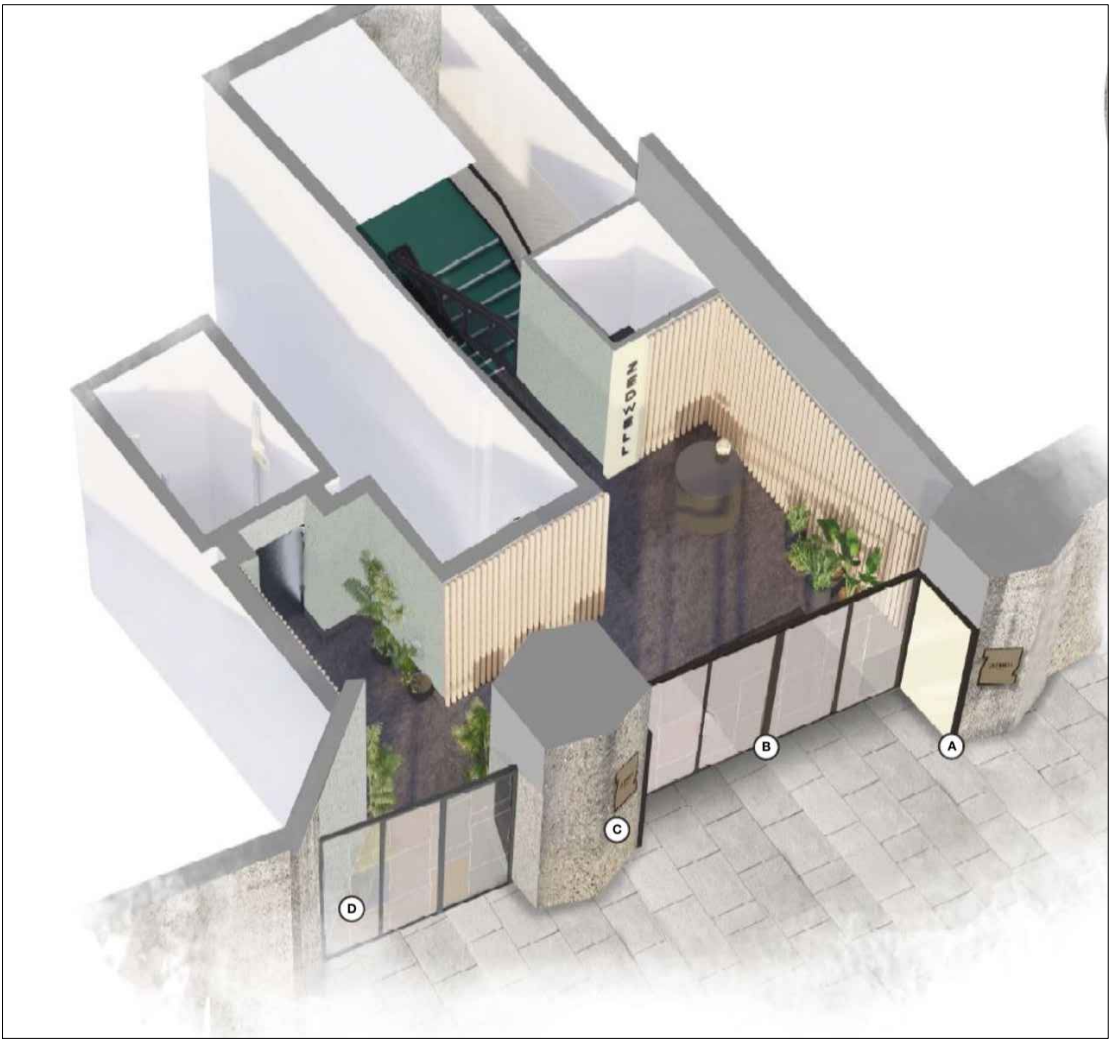

- A. portal illumination to perimeter of entry doors
- B. Door/window framework in black metal
- C. Zedwell plaques in bronze to angled columns
- D. manifestation film graphic to glazing

2 Ventilation louvre panels above entrance doors



3 Louvered Penthouse Vent for AHU Exhaust



Project Stage			
For Planning			
Client			
Criterion Capital Ltd.			
Project			
Great Russell Street			
Title			
Proposed Elevation Great Russel Street			
REV	DATE	DESCRIPTION	CHKD
P1	28.03.20	For Approval	MH
P2	25.11.21	Elevation amended to reflect existing condition (Existing screen and net to existing plant roof shown). Projection of Louvre shown dotted in text. Louvered vent omitted.	MR

Drawing No.	Rev.
GRS-0171	P2
Project No.	VARIOUS SCALES
003	Drawn MH
	Checked MH
	Date 2/13/20

Do not scale from this drawing. All dimensions should be checked and confirmed on site before the commencement of work. All discrepancies must be reported. Subcontractors must verify all dimensions on site before making a shop drawing or commencing manufacturing.

This drawing is subject to copyright. ©

Unit 5, Sayer House  
Horseshoe Close, London, NW2 7JN  
T +44 (0)20 8450 5747  
E info@myconstruction.co.uk