


SECTION AA

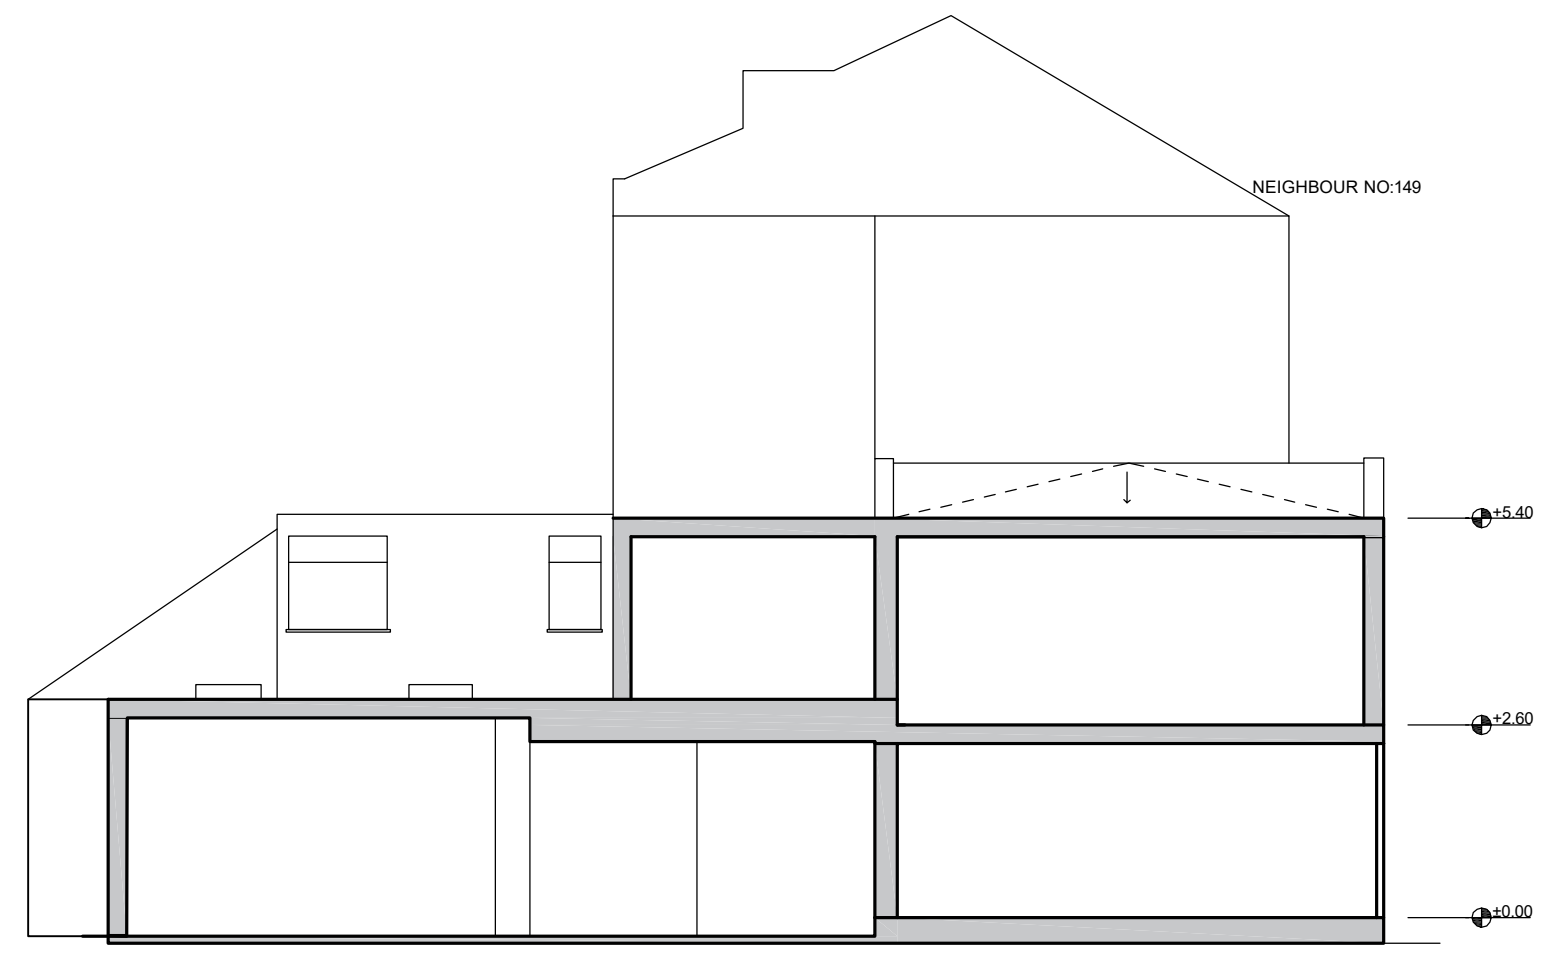

SECTION BB

PROJECT: 147 HIGHGATE ROAD NWS 1LJ	
DRAWING NO: S_001_Rev01	
DRAWING TITLE: SECTIONS	
SCALE: 1/300 @A3	DATE: 19.02.2022
ITU STUDIO LTD itustudio@gmail.com T: 0749 1258462 Ibrahim Turk	
URASTAR CONSTRUCTION LTD urastarconstruction@gmail.com T: 0788 3456155 Ahmet Erturk	
E2 CONSTRUCTION LTD e2construction@gmail.com T: 0785 2347016 Emre Turkoglu	