

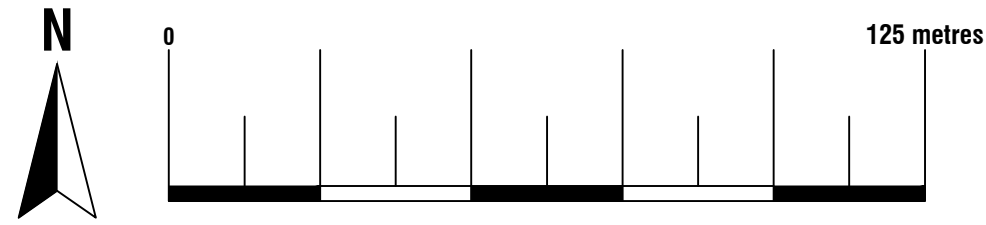



Location Plan
Scale 1:1250
© Crown Copyright and database rights 2021
OS 100047474

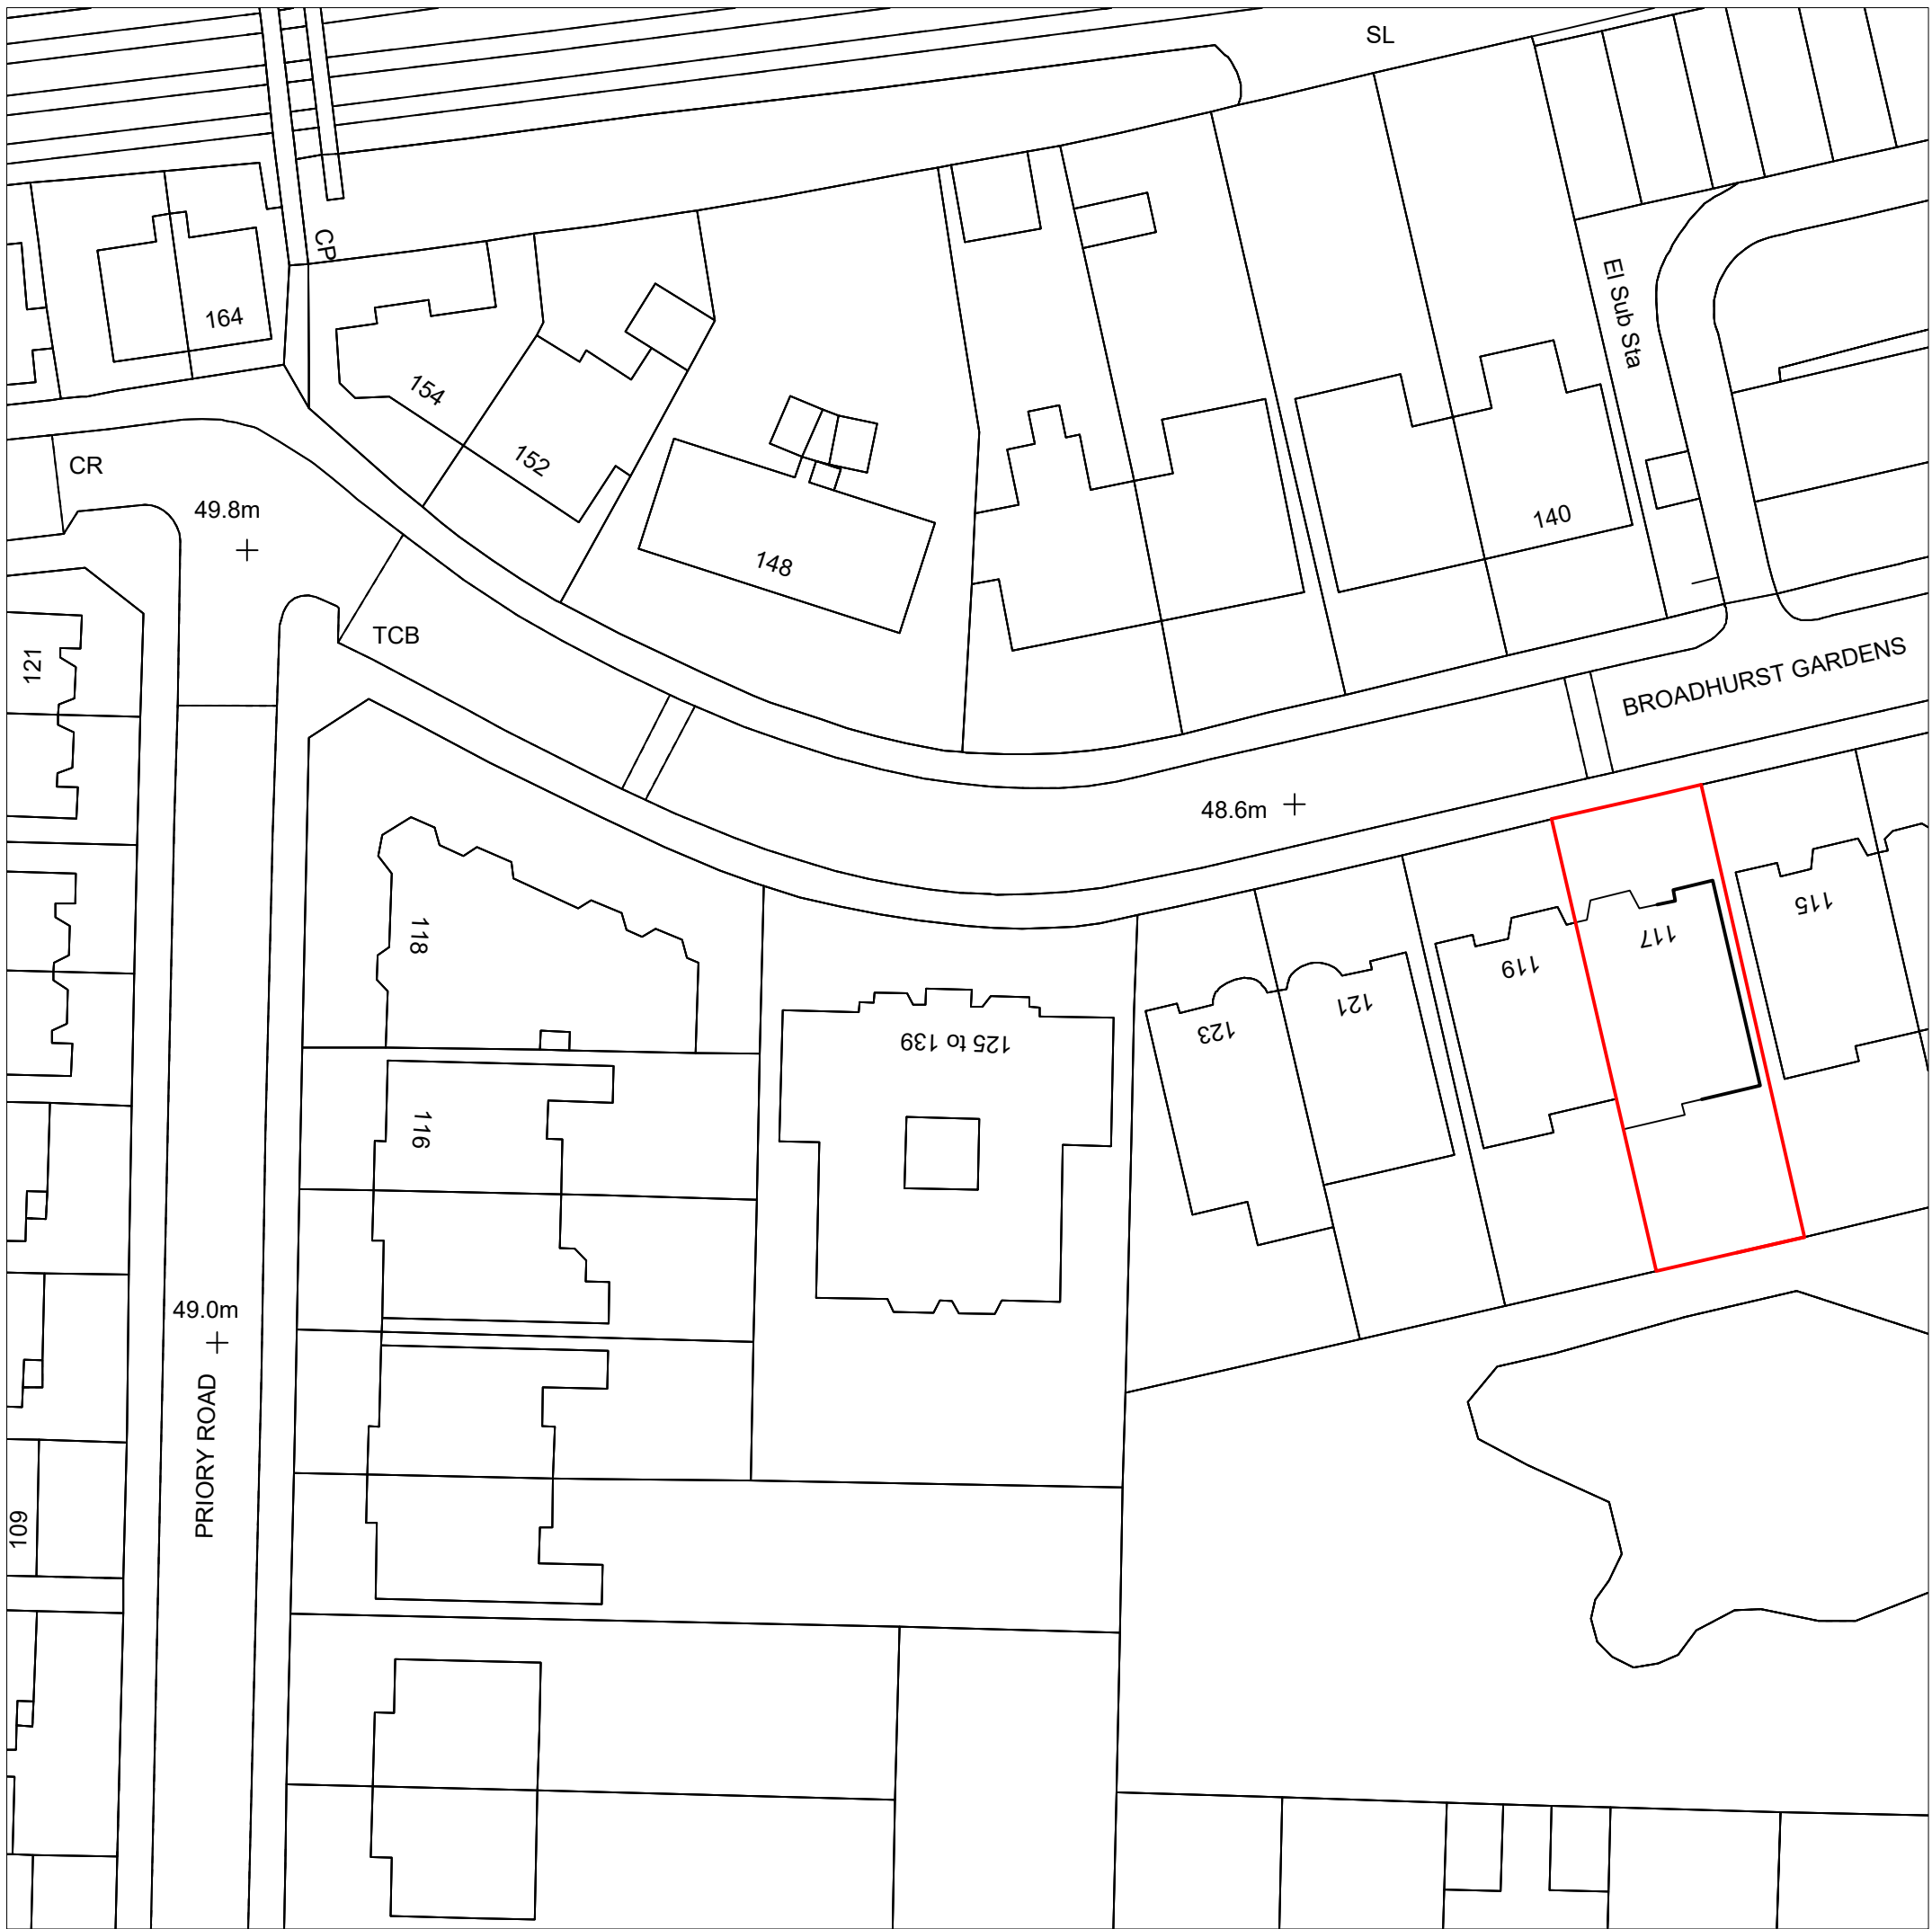


Existing Block Plan
Scale 1:500
© Crown Copyright and database rights 2021
OS 100047474

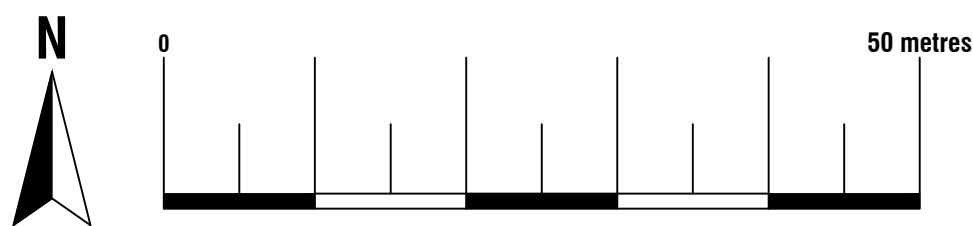

Proposed Block Plan
Scale 1:500
© Crown Copyright and database rights 2021
OS 100047474

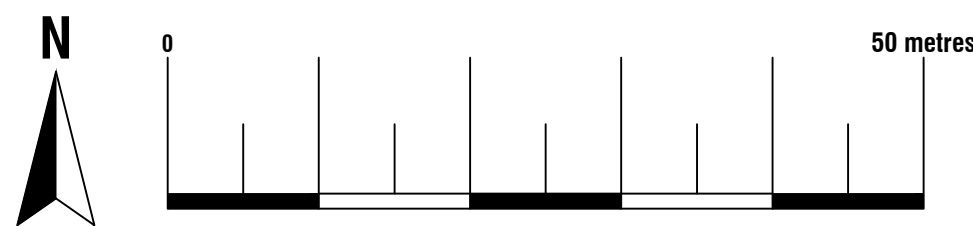



74 Cardiff Road, CF15 7QE • Enquiries@ArkiPlan.co.uk

Site	Maisonette Lower Ground Floor Left and Ground Floor Front Left, 117 Broadhurst Gardens, LONDON NW6 3BJ	Date	11.02.2022
		Sheet	21-2028 D01 Rev 1
		Job	Replacement of windows & patio doors
		Scale	As Shown@A1
		Title	As Shown