
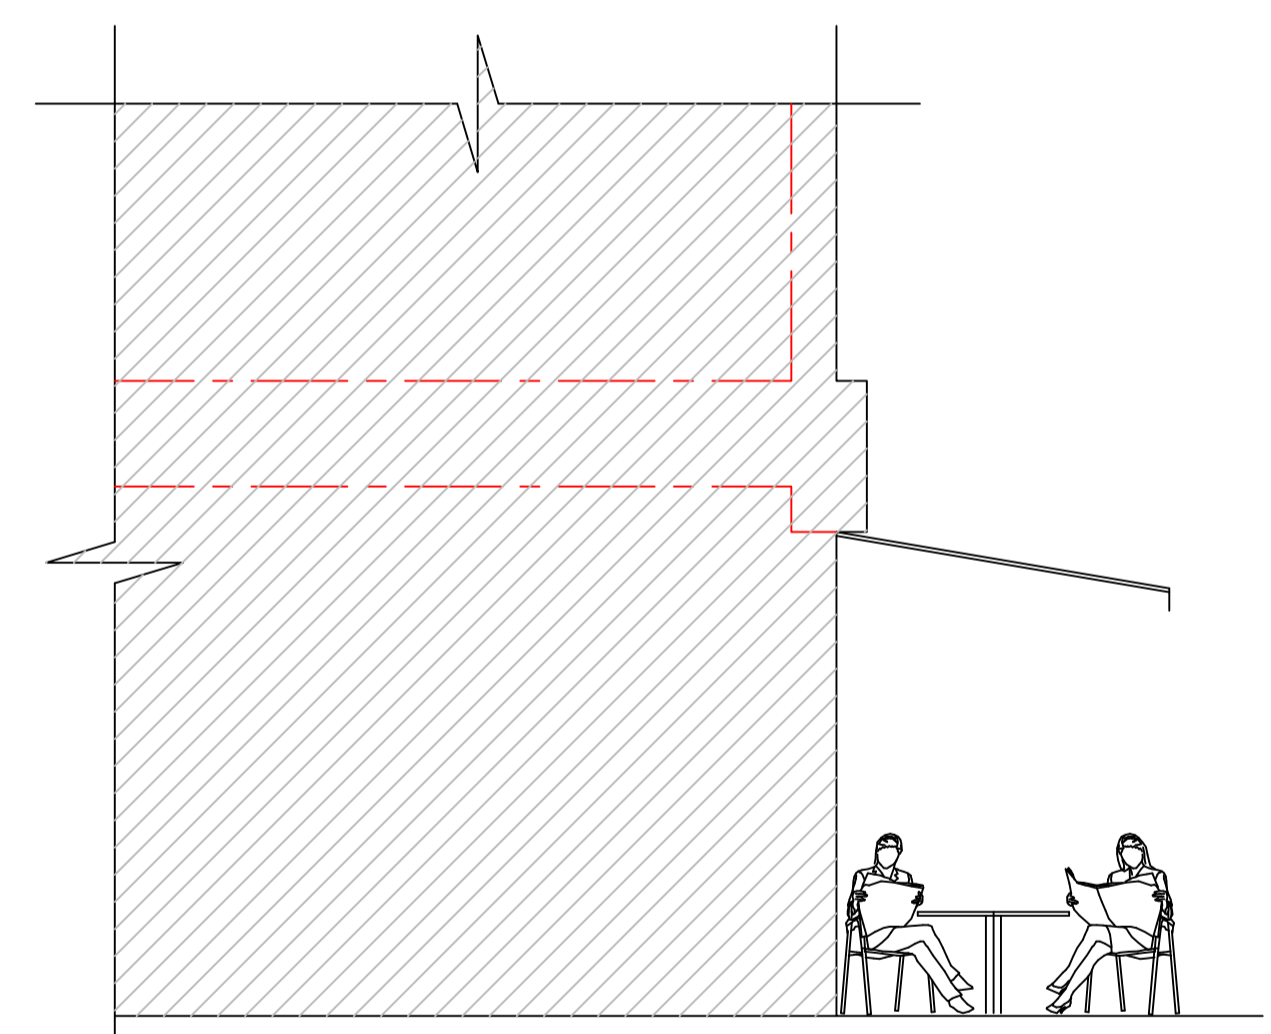
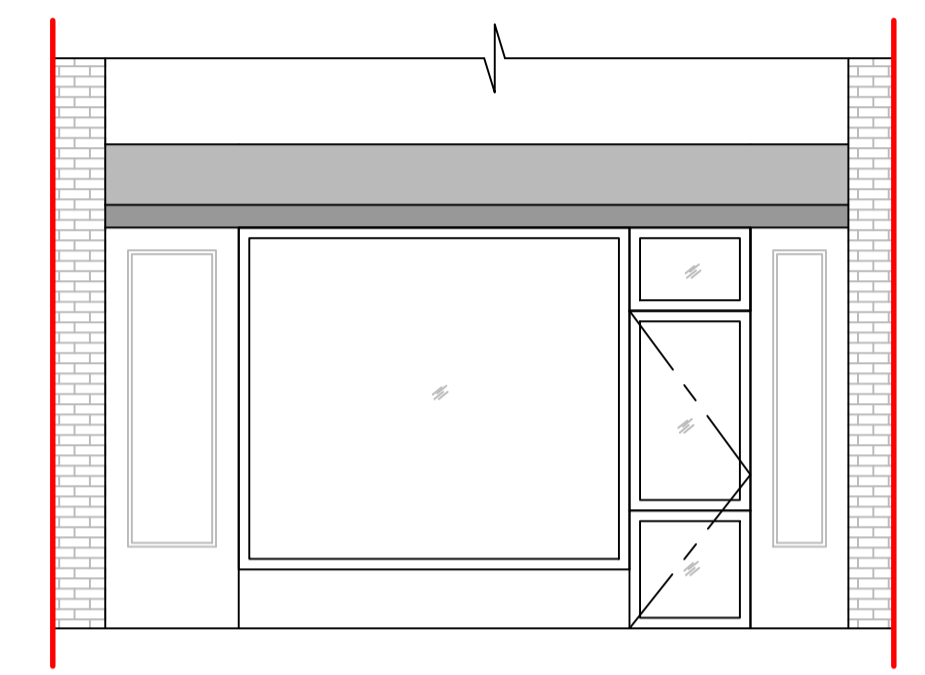
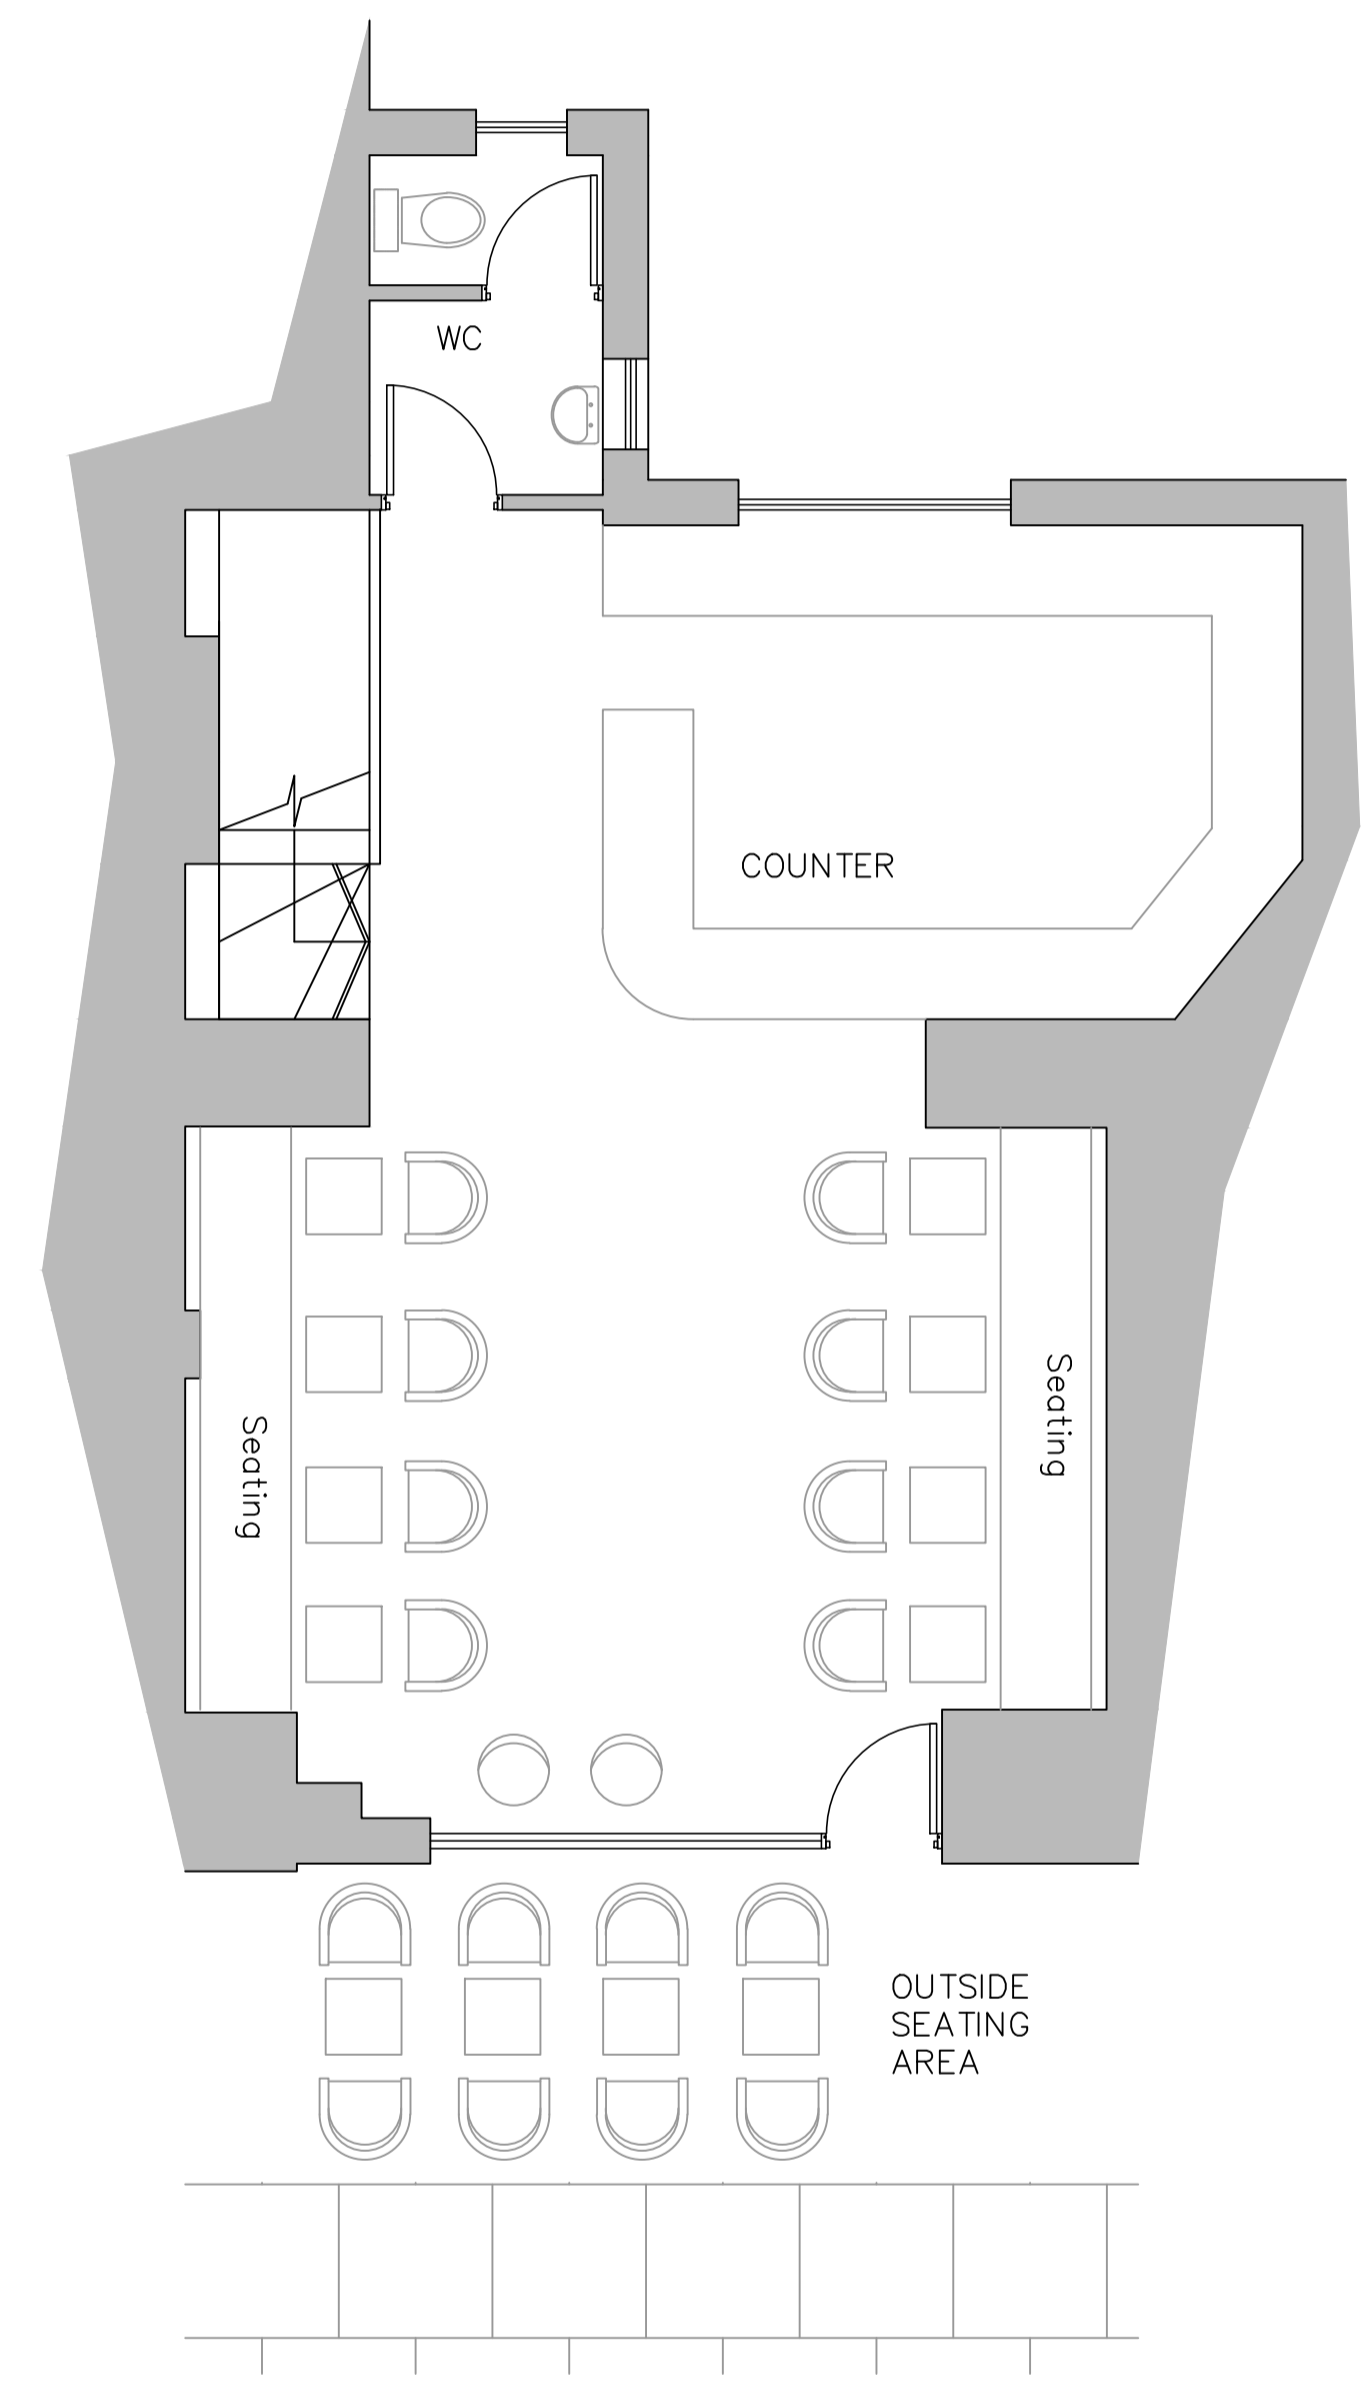


NOTES
 ALL DIMENSIONS TO BE CHECKED ON SITE.
 DO NOT SCALE FROM THIS DRAWING
 EXCEPT FOR THE PURPOSES OF LOCAL AUTHORITY
 PLANNING

1 2 3 4 5 6 7 8 9 10 11 12 13 14 15 16

A
B
C
D
E
F
G
H

metres
0 1 2 3 4 5 6 7 8 9 10

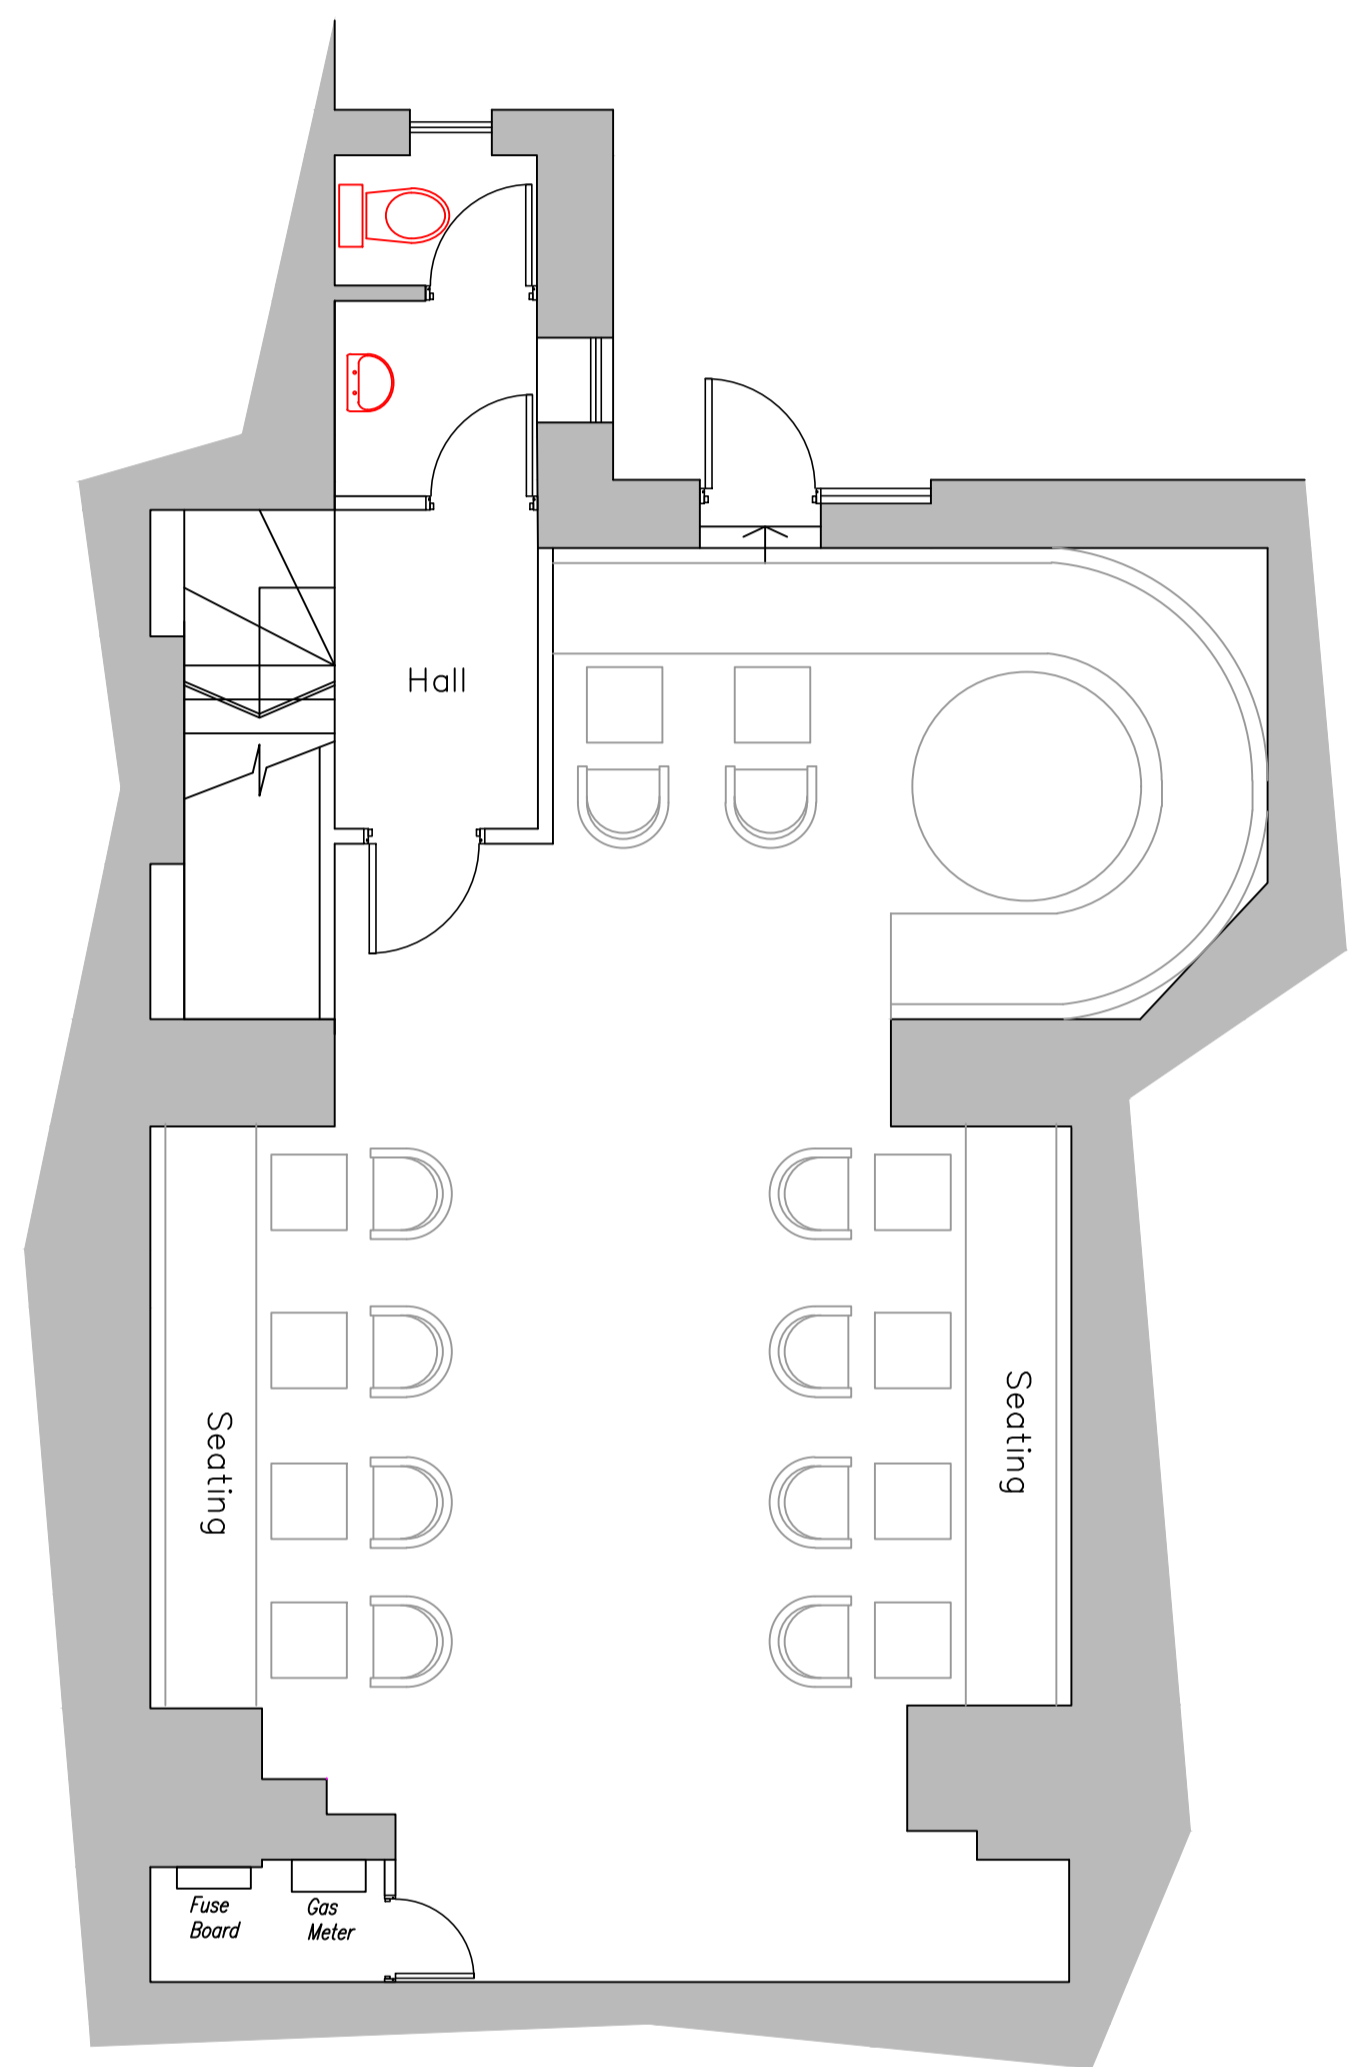

REV No.	DATE	REMARKS
 Design & Construction Consulting Ltd E: office@yesconsultingtd.co.uk T: 07833 327550		
Client		
Job Title 112 Judd Street London WC1H 9NT		
Drawing Title Existing Plans and Elevations		
Scale 1:	Sheet size	A1
Date	Drn. by	
Drg. No.	Rev.	
EX01		

1 2 3 4 5 6 7 8 9 10 11 12 13 14 15 16