



2. EXISTING FIRST FLOOR
1 : 100

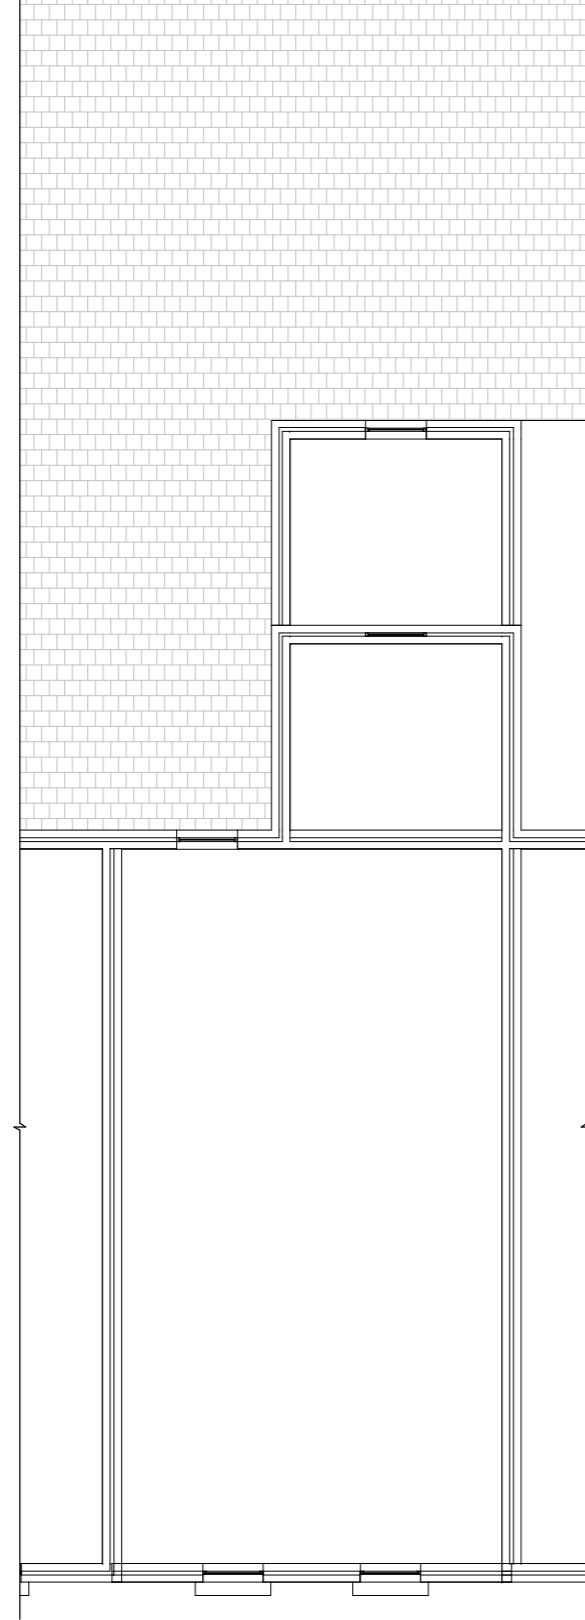

3. EXISTING FRONT ELEVATION
1 : 100

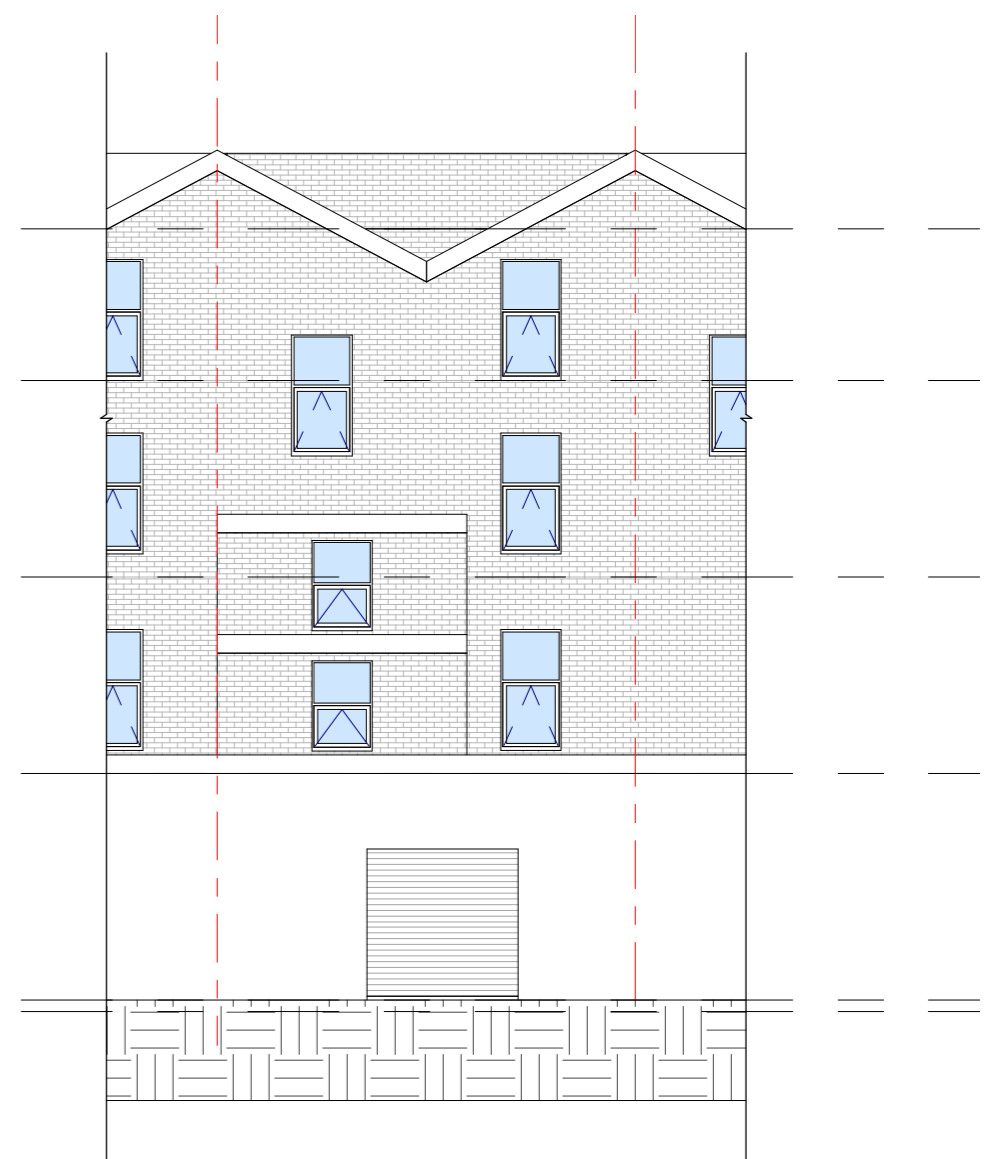

4. EXISTING REAR ELEVATION
1 : 100

