
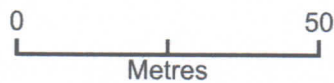


# 3 Euston Road

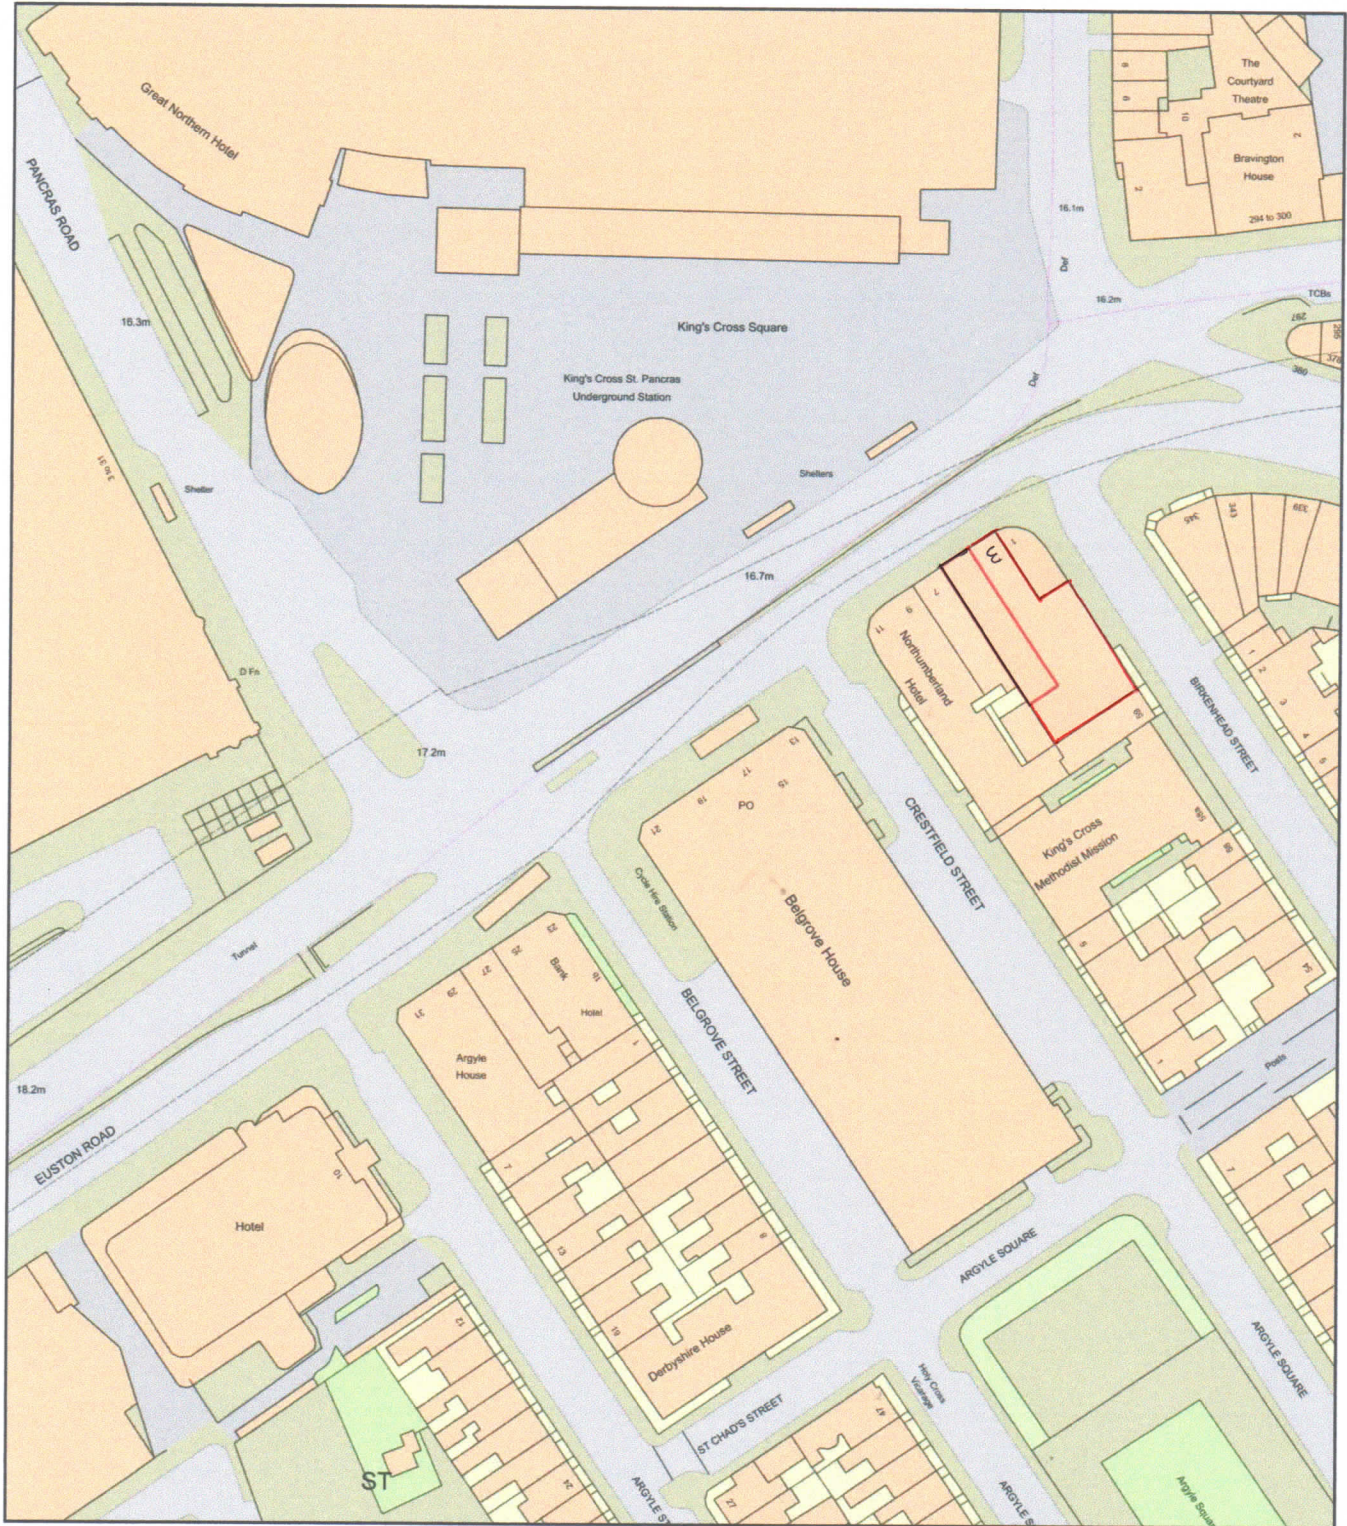

Plan Produced for: Bamboo Inn  
Date Produced: 21 Feb 2022  
Plan Reference Number: TQRQM22052175846453  
Scale: 1:1250 @ A4