


THE COPYRIGHT DESIGN AND PATENTS ACT
THIS DRAWING IS THE COPYRIGHT OF OUTPOST
AND MUST NOT BE COPIED OR REPRODUCED, IN
WHOLE OR PART, BY ANY METHOD
WHATSOEVER, WITHOUT THE PRIOR WRITTEN
APPROVAL OF OUTPOST

NOTES

ALL SETTING OUT MUST BE CHECKED ON SITE ALL
LEVELS MUST BE CHECKED ON SITE
ALL DIMENSIONS MUST BE CHECKED ON SITE
DO NOT SCALE FROM THIS DRAWING
THIS DRAWING MUST NOT BE USED ON SITE
UNLESS ISSUED FOR CONSTRUCTION

Key:

1. Existing windows to be carefully stripped out and put aside
2. Roof finishes and build up to flat roof area to be stripped off down to rafters
3. Existing faulty rainwater goods to be stripped off
4. Existing attic hatch to be stripped out. Increased area cut out for new larger access hatch
5. Existing doors to be stripped out

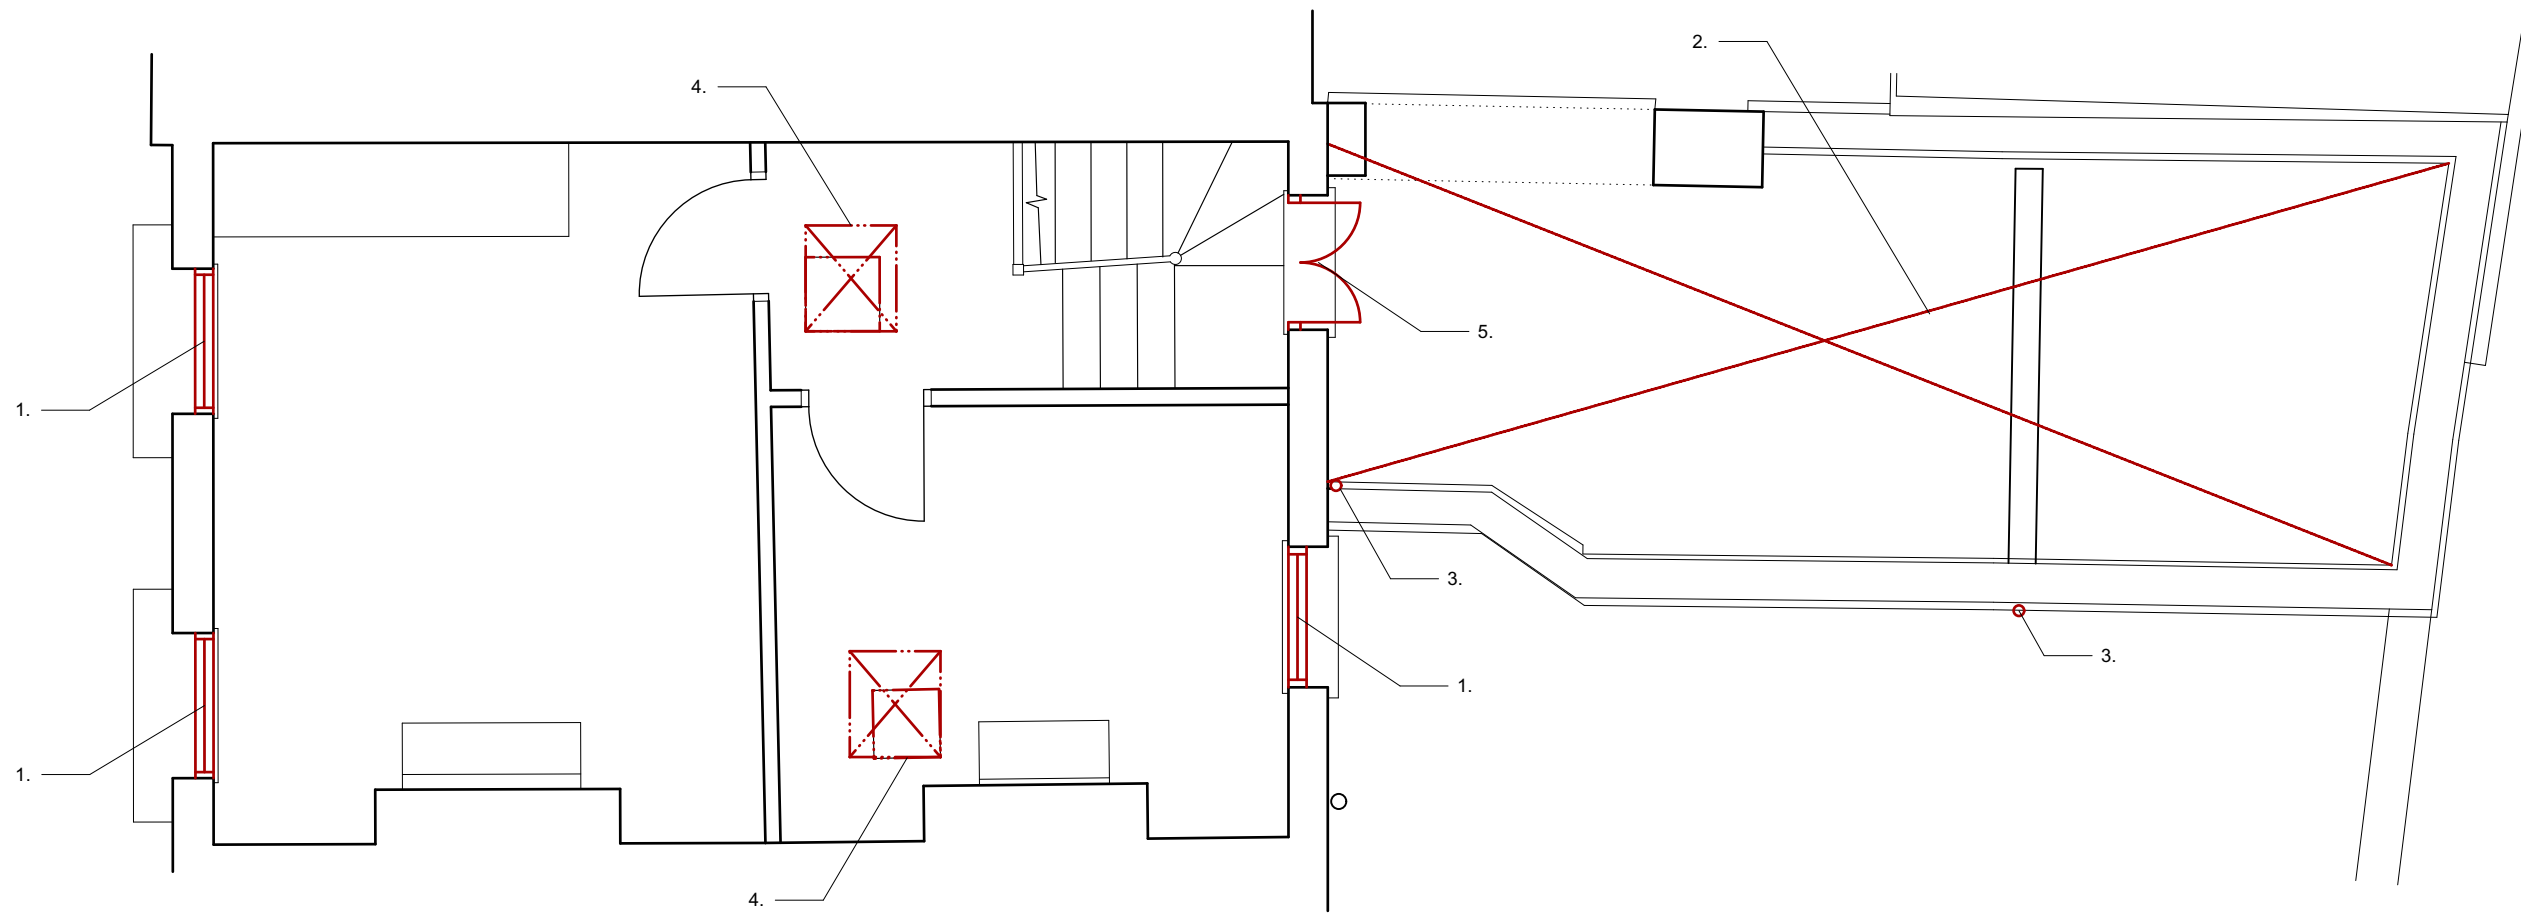

date rev issue & comments

PLANNING

OUTPOST

studio@outpostlondon.com

020 7928 2481

Purple Studio, Old Paradise Yard
20 Carlisle Lane, London, SE1 7LG

Project Title:

**148_23 Kelly Street
NW1 8PG**

Drawing Title:

**First Floor
Demolition Plan**

Scale: 1:50@A3

Date: 23.02.22

Revision:

Drawing No.:

(DEM)_101

1 **First Floor Demolition Plan**
Scale: 1:50

