


Design & Access Statement

PROPOSED SEATING PLAN UNIT A1

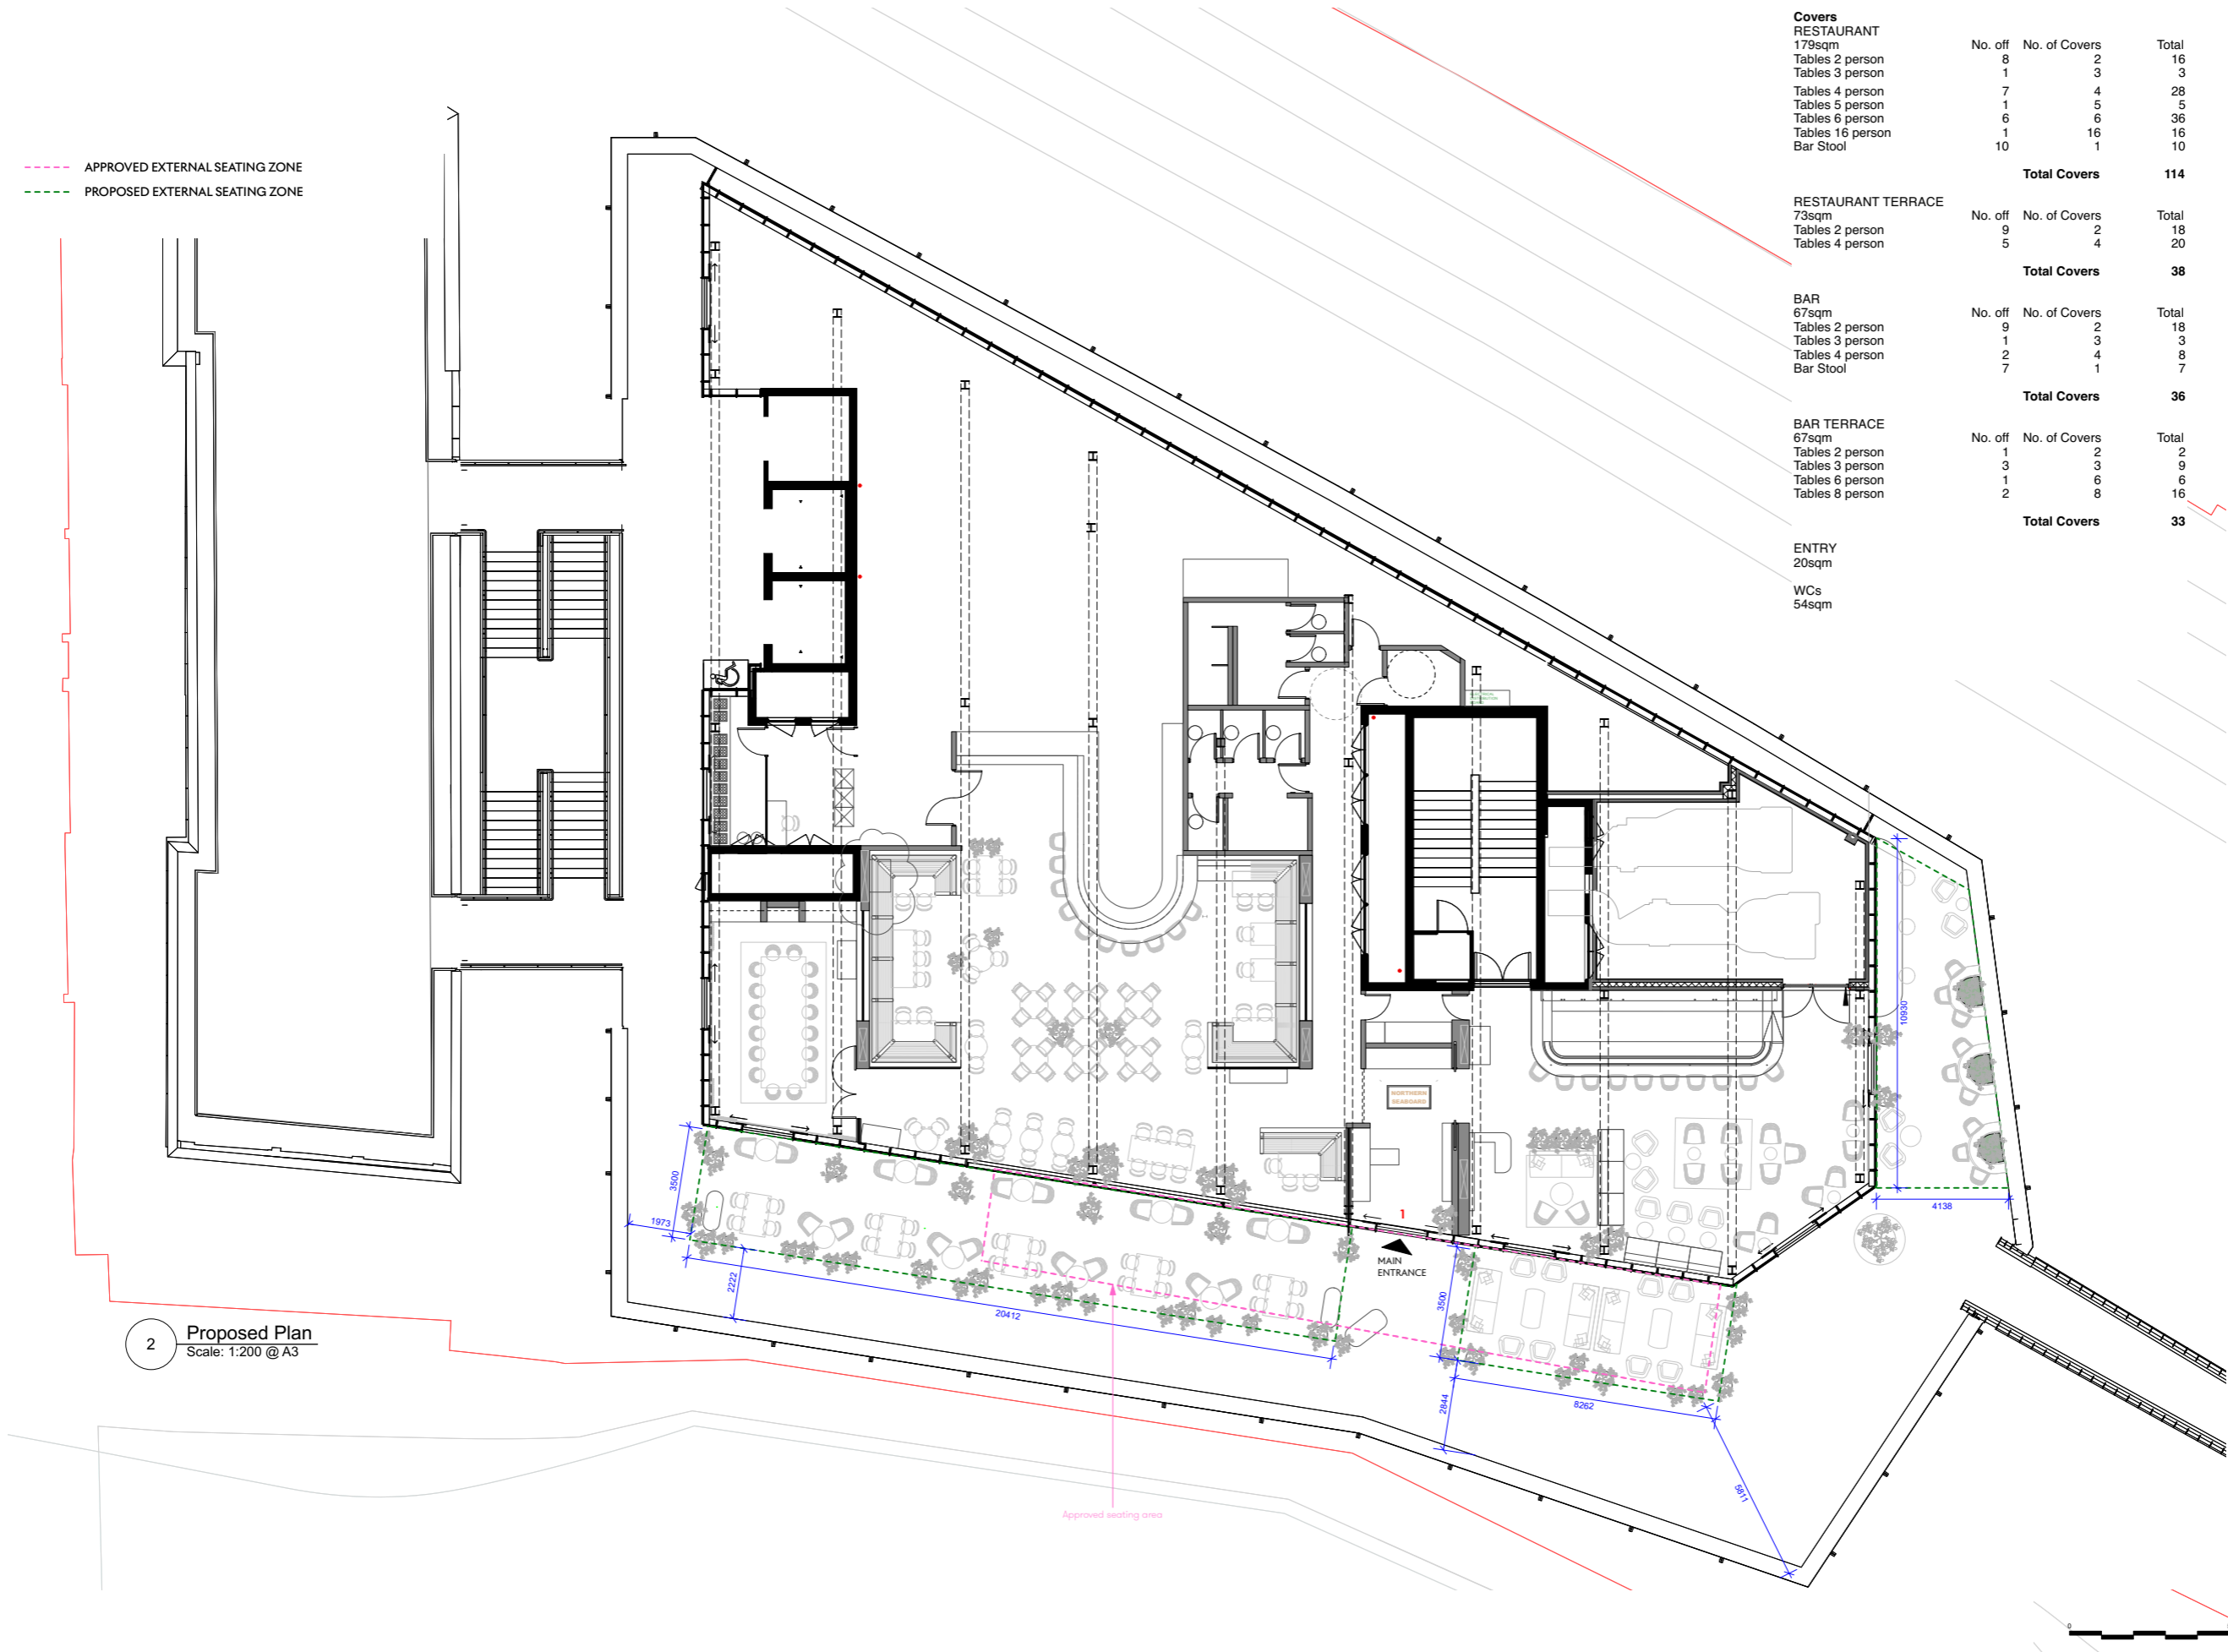

Covers			
RESTAURANT			
179sqm	No. off	No. of Covers	Total
Tables 2 person	8	2	16
Tables 3 person	1	3	3
Tables 4 person	7	4	28
Tables 5 person	1	5	5
Tables 6 person	6	6	36
Tables 16 person	1	16	16
Bar Stool	10	1	10

Total Covers 114

RESTAURANT TERRACE			
73sqm	No. off	No. of Covers	Total
Tables 2 person	9	2	18
Tables 4 person	5	4	20

Total Covers 38

BAR			
67sqm	No. off	No. of Covers	Total
Tables 2 person	9	2	18
Tables 3 person	1	3	3
Tables 4 person	2	4	8
Bar Stool	7	1	7

Total Covers 36

BAR TERRACE			
67sqm	No. off	No. of Covers	Total
Tables 2 person	1	2	2
Tables 3 person	3	3	9
Tables 6 person	1	6	6
Tables 8 person	2	8	16

Total Covers 33


ENTRY			
20sqm			
WCs			
54sqm			

Design & Access Statement

PROPOSED SEATING PLAN UNIT A2

APPROVED EXTERNAL SEATING ZONE  
PROPOSED EXTERNAL SEATING ZONE

Covers	No. off	No. of Covers	Total
RESTAURANT			
Counter seat	14	1	14
Tables 2 person	4	2	8
Tables 4 person	4	4	16
Tables 10 person	1	10	10
		Total Covers	48
BAR			
Counter seat	11	1	11
Tables 2 person	2	2	4
Tables 4 person	3	4	12
		Total Covers	27
TERRACE			
Tables 2 person	5	2	10
Tables 4 person	5	4	20
Lounge seating	8	1	8
Temporary seating	4	1	4
		Total Covers	42

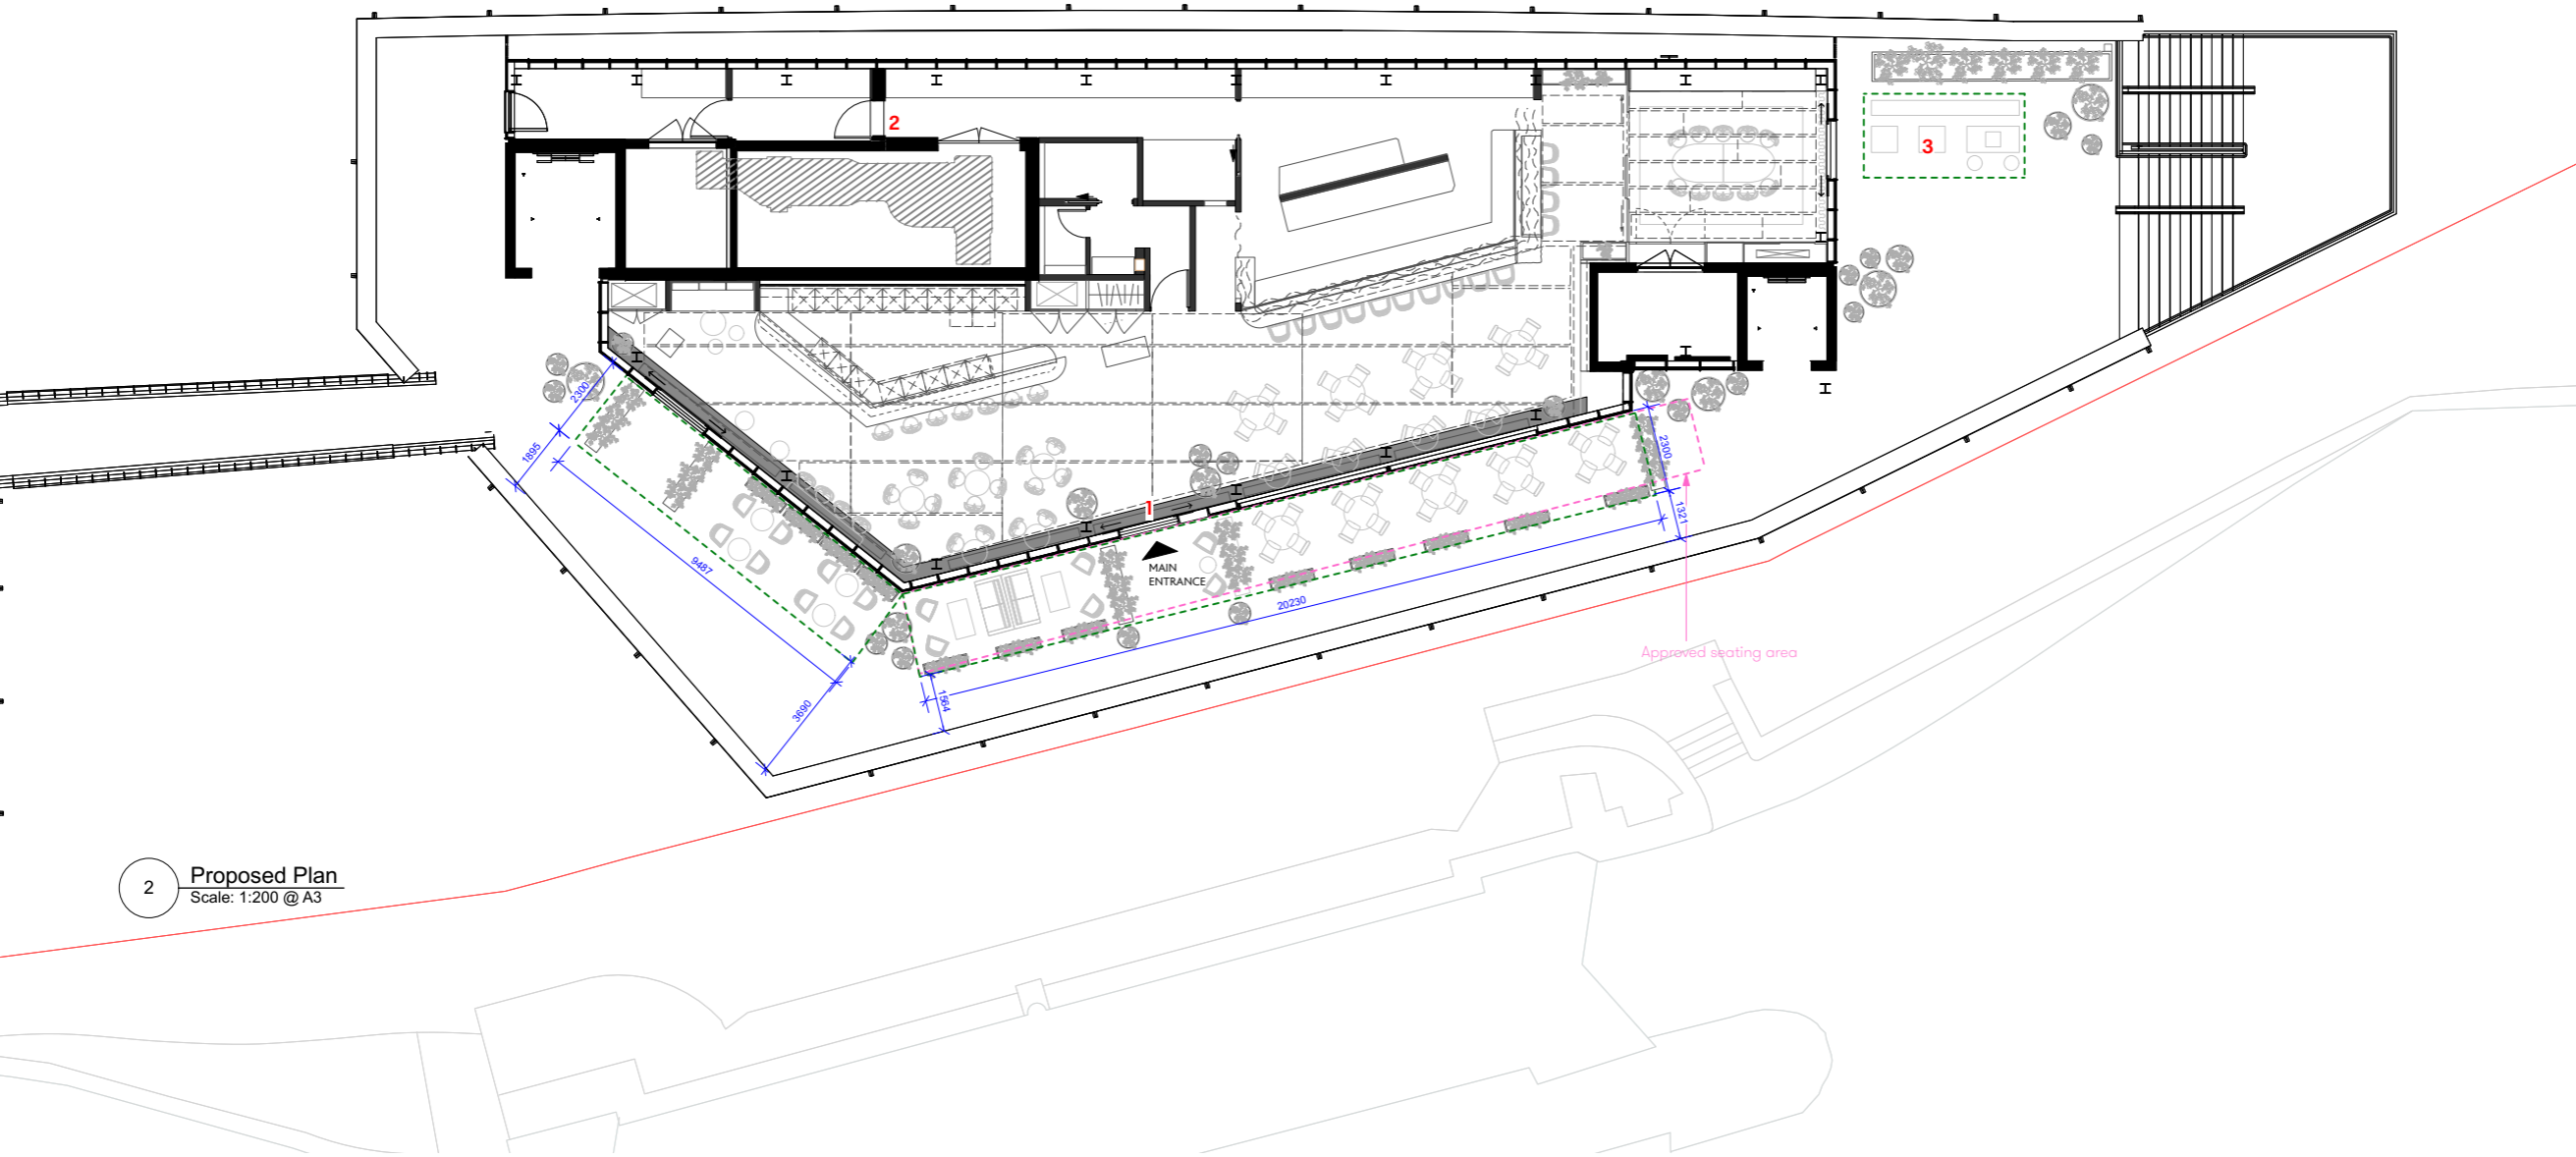

2 Proposed Plan  
Scale: 1:200 @ A3

