



SIDE ELEVATION EXISTING
 SCALE 1:100

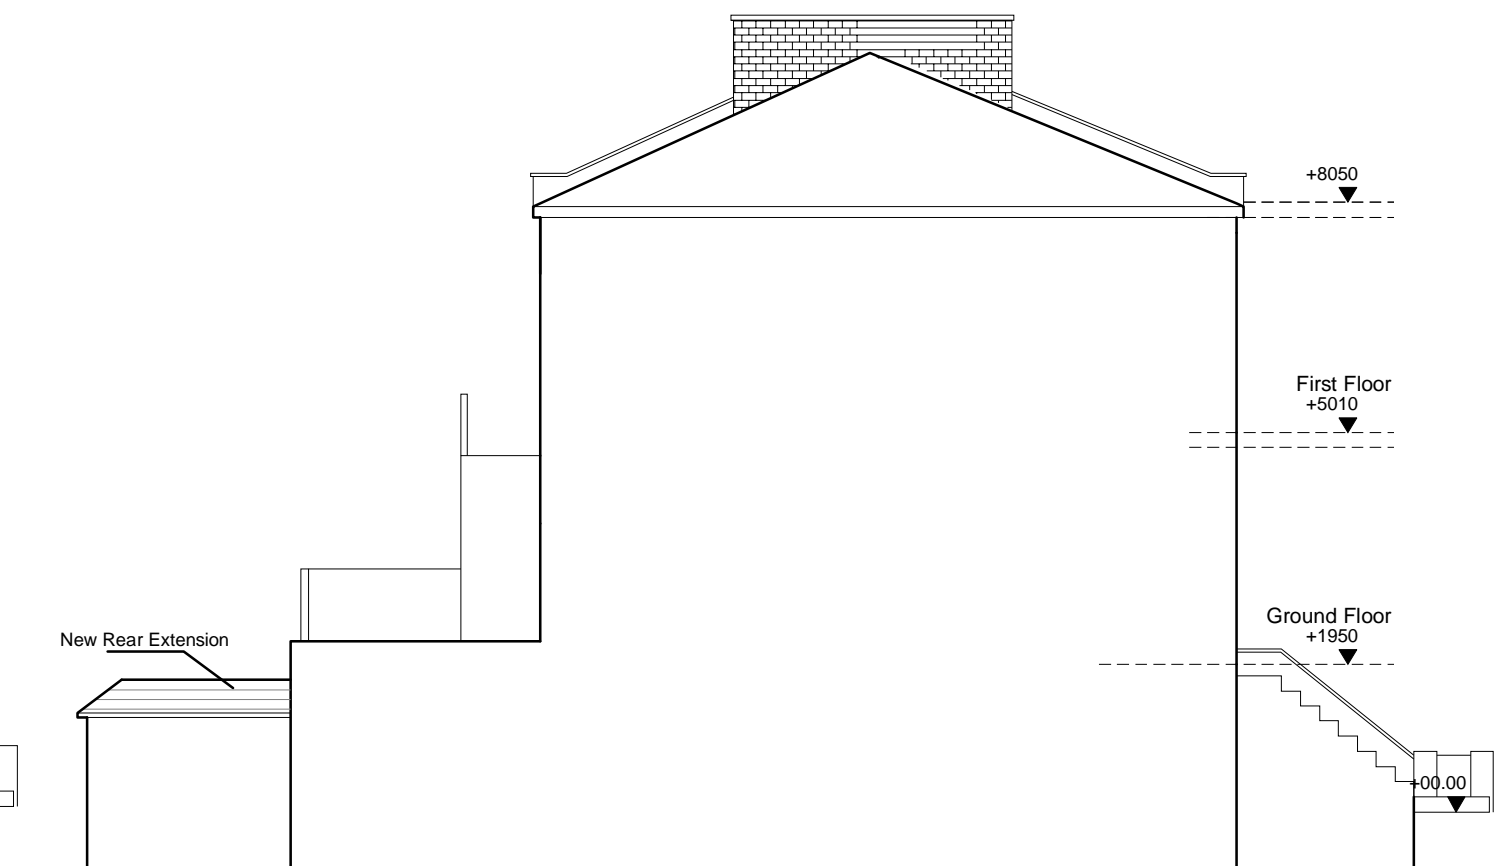

SIDE ELEVATION
 PROPOSED SCALE 1:100

KEY

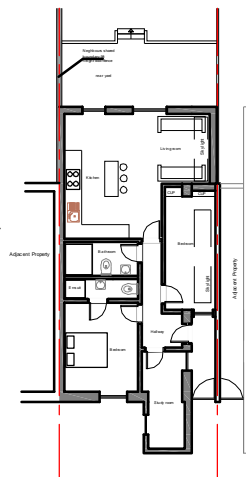

V1	24.02.2022	First issued for comments and approval
Revision		



ULAS PLANNING

www.ulasplanning.co.uk - info@ulasplanning.co.uk
 9 Dispensary Lane Hackney Central - LONDON
 T . 0778 339 78 67

Project	70A Marquis Road, London, NW1 9UB		
Drawing	Elevations 3	Scale	1:100 @ A3
No	21_32-P-04	Date	24.02.2022
Rev No	V1	By	U. Turk