



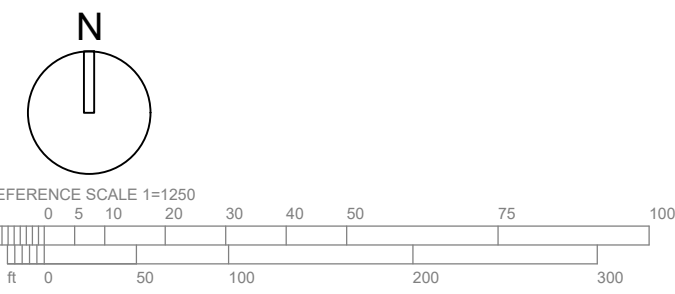

site location plan

0 10 20 30 40 50 M

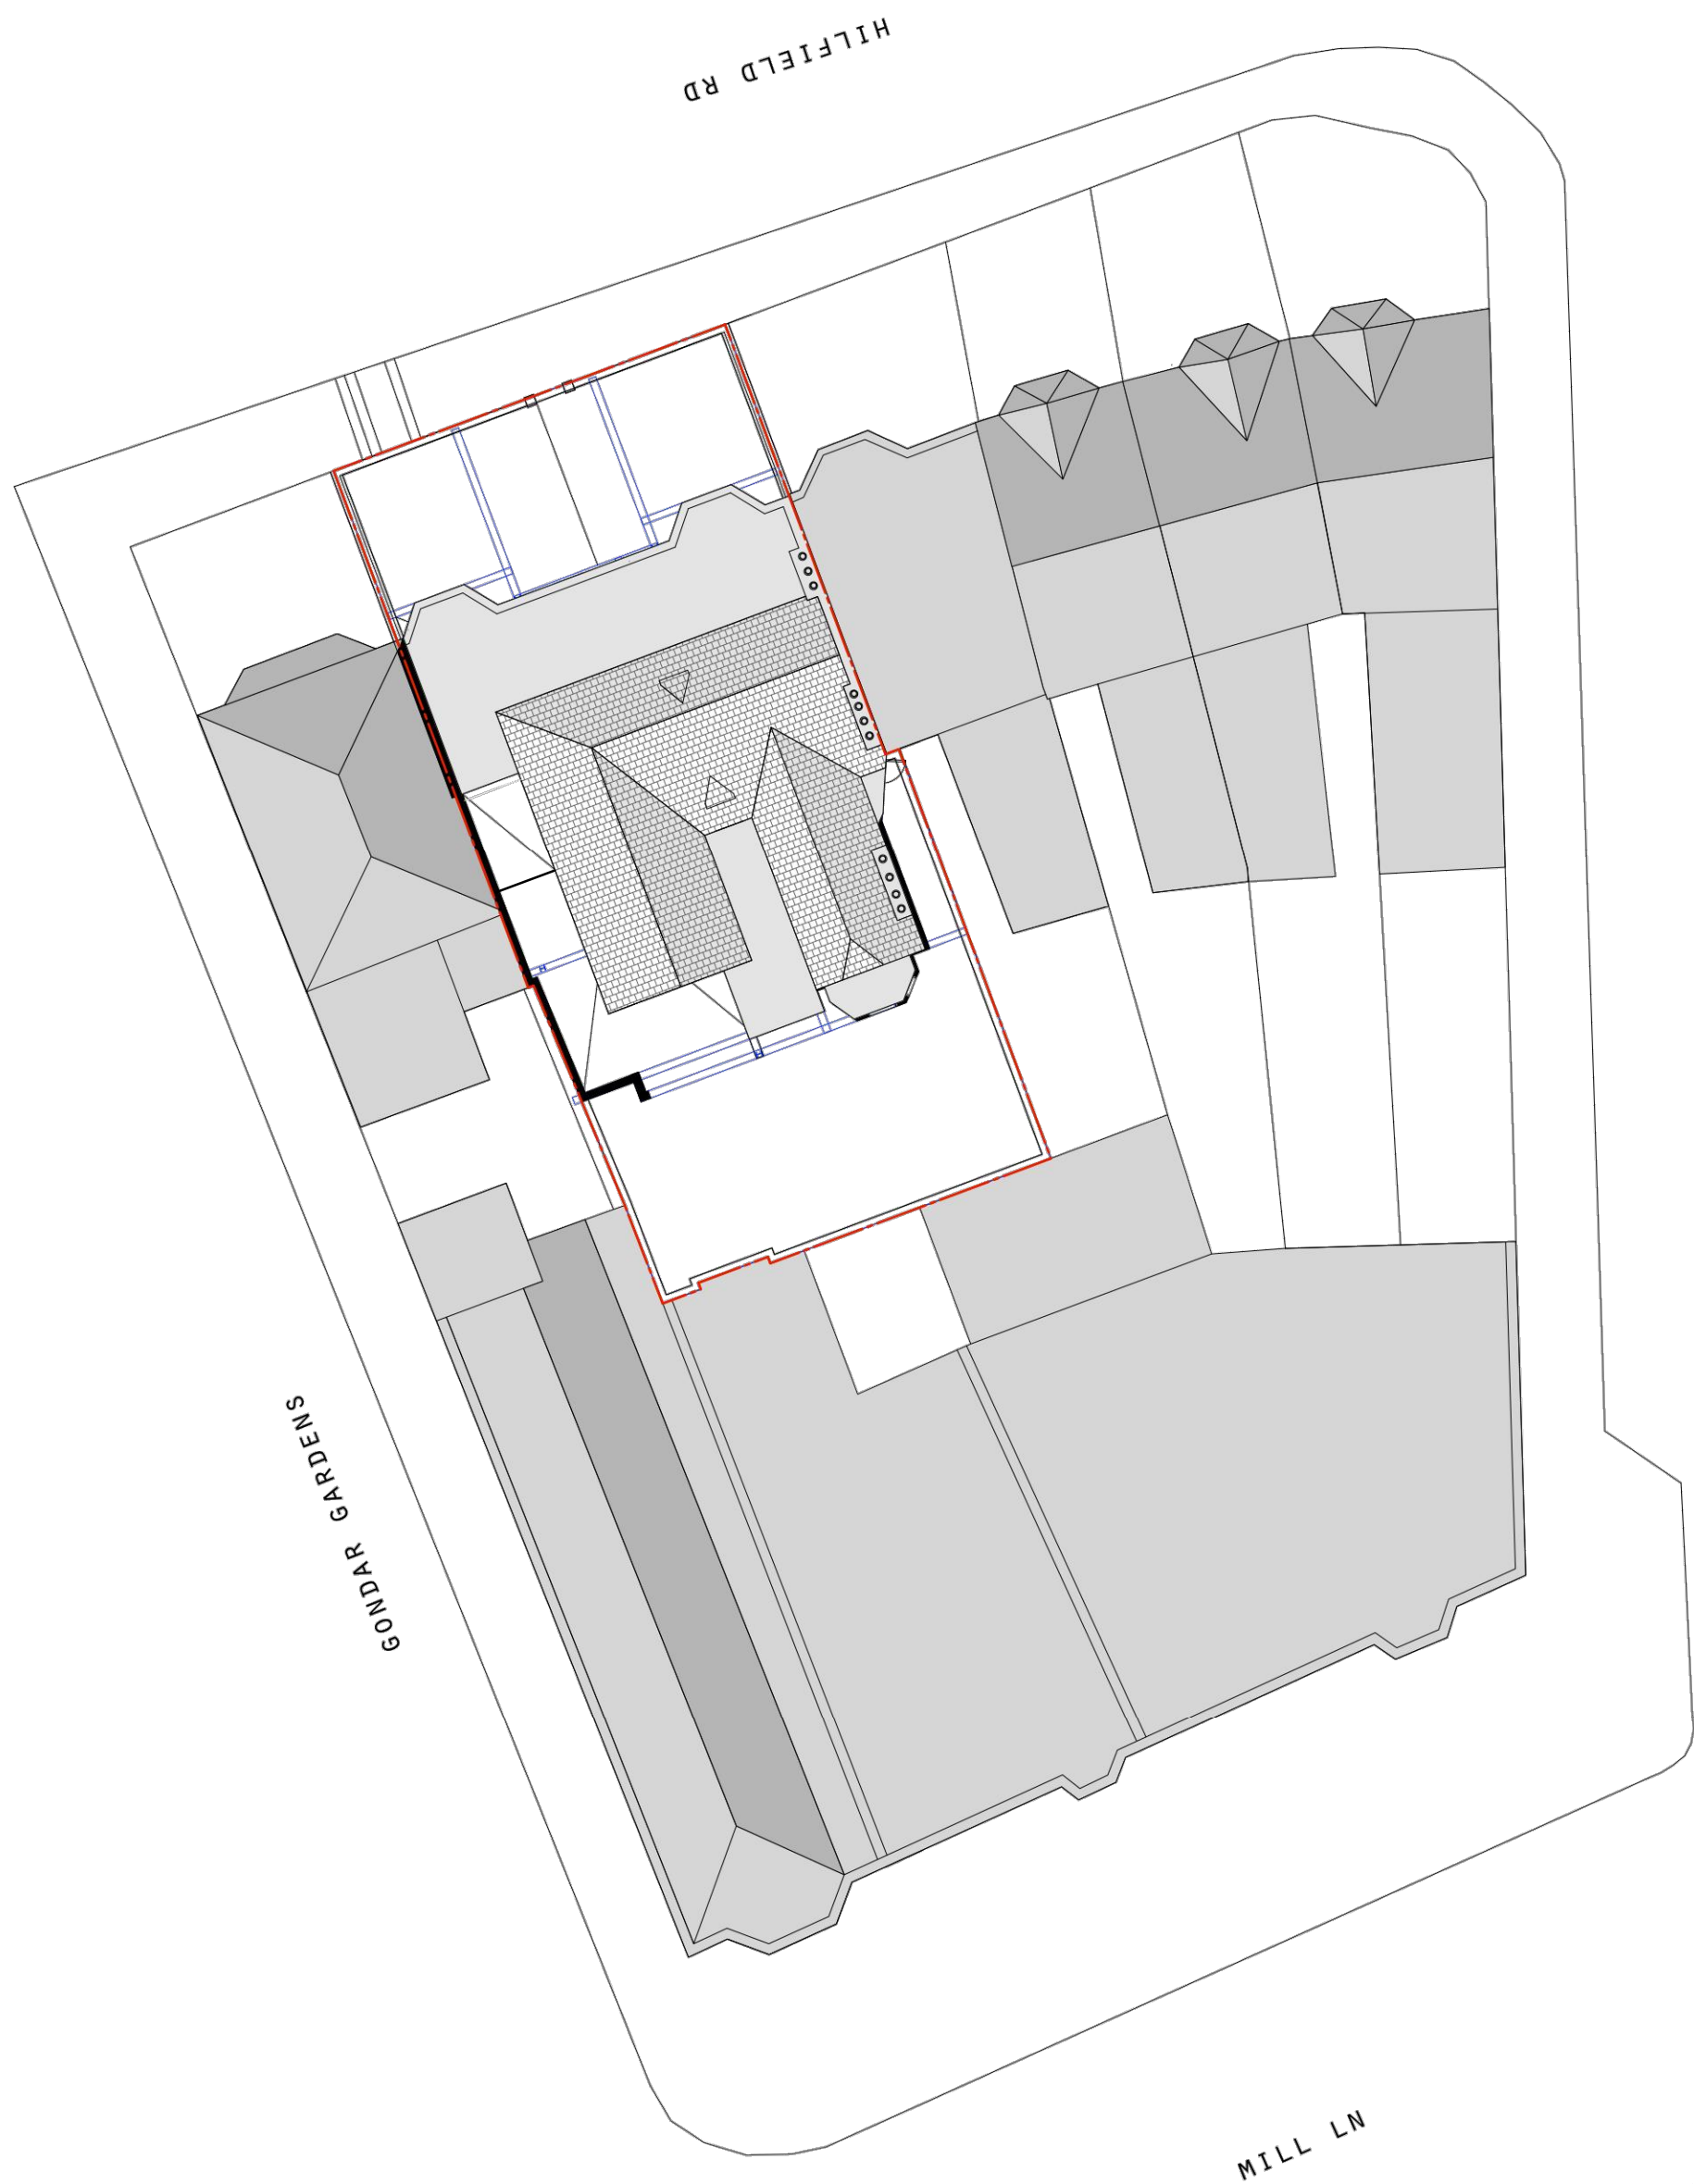

ELEVATIONS

55-57 Maygrove Road, West Hampstead, London NW6 2EE  
Phone: +44(0)207 624 6100 Fax: +44(0)207 624 5551 ; info@elevationsstd.co.uk

Project Address: 2 Hilfield Road, NW6 1QA

Scale: 1:1250@A1

Client: 2 Hilfield Road Ltd.

Date: Dec '20

|         |                               |                     |
|---------|-------------------------------|---------------------|
|         |                               | ISSUED FOR PLANNING |
| Rev:    | Date:                         | Note:               |
|         |                               |                     |
| Title:  | Planning Application Location |                     |
| Number: | PA-LOCATION                   | -                   |