


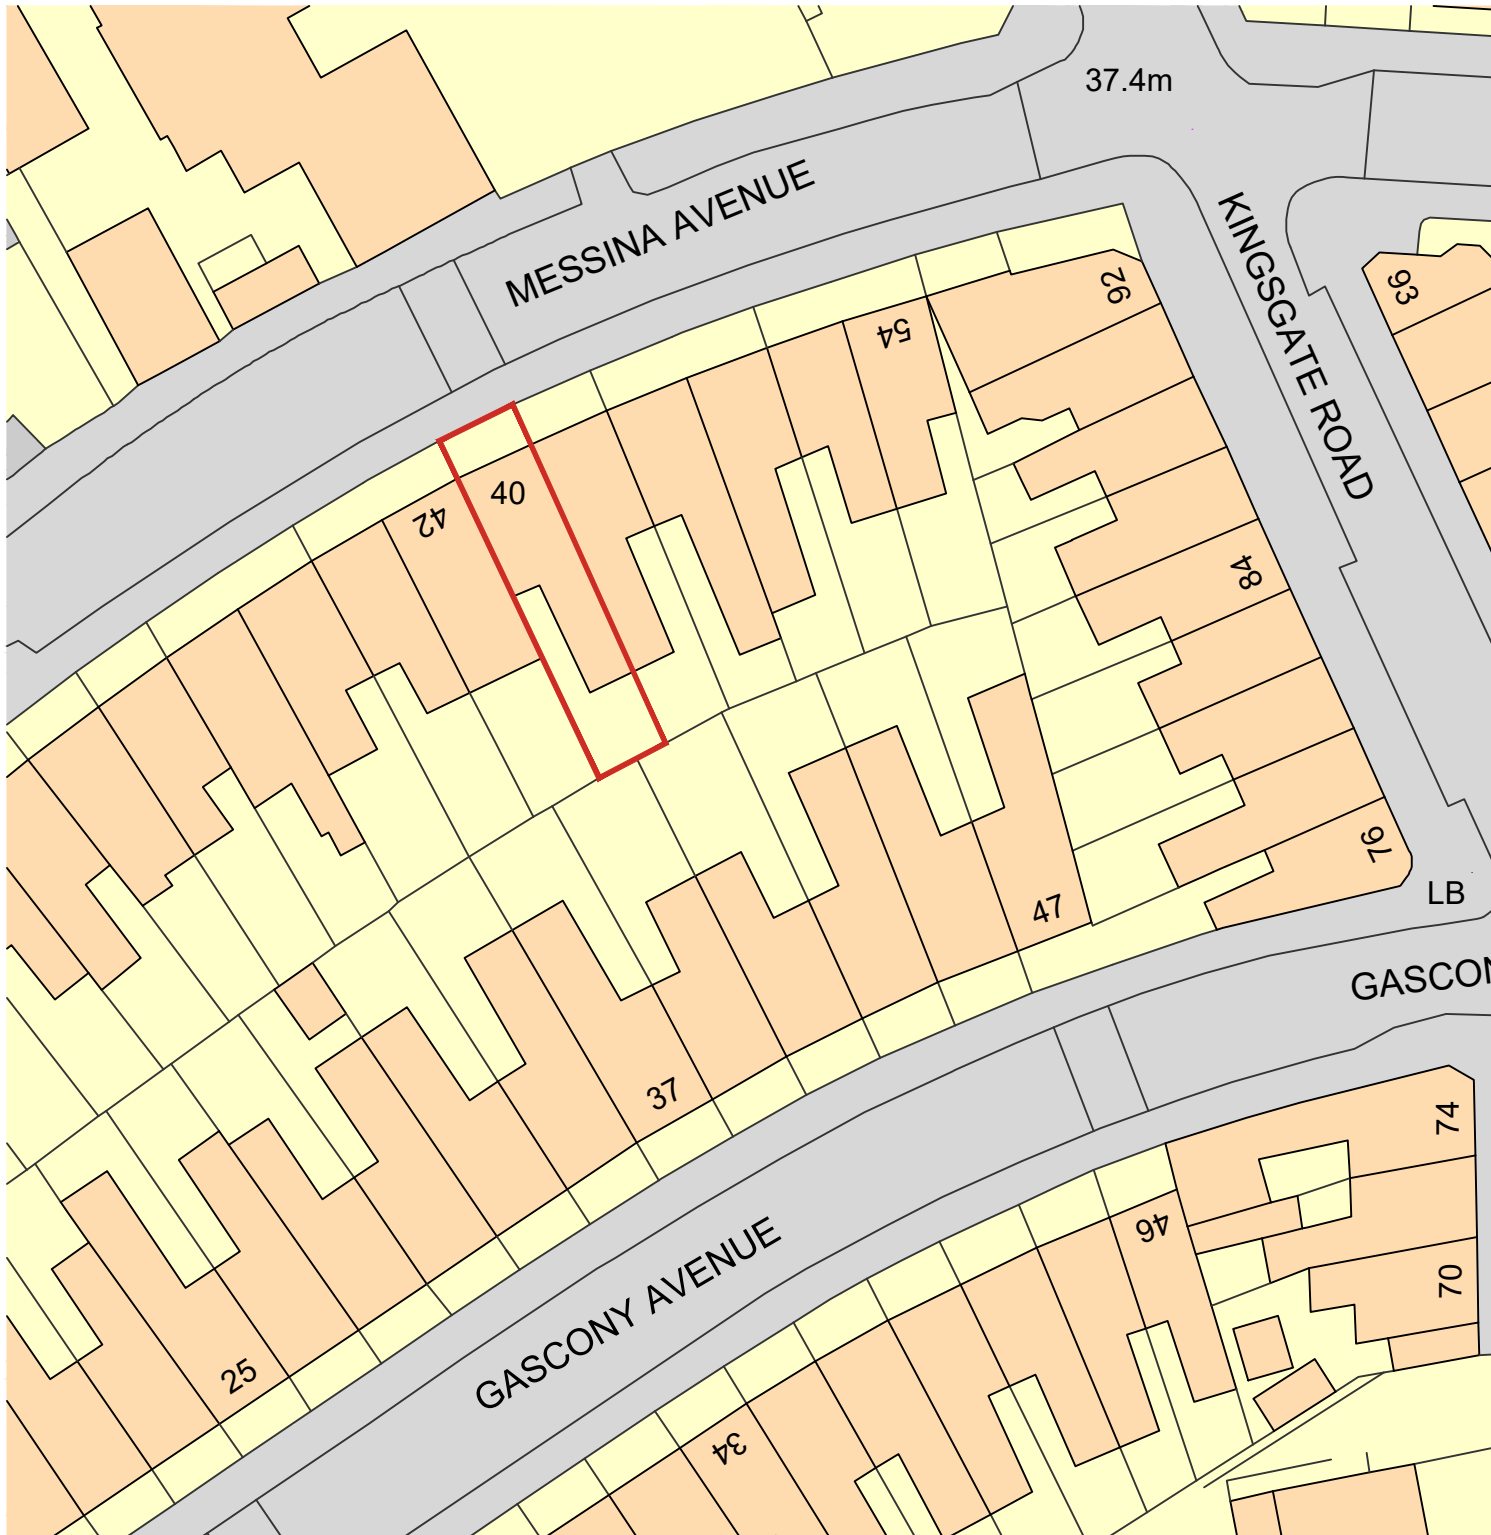

SITE LOCATION
Scale 1:1250




BLOCK PLAN
Scale @1:500

SCALE 1:1250



SCALE 1:500

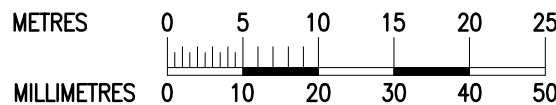

ALL DIMENSIONS, LEVELS AND CLEARANCES TO BE CHECKED ON SITE PRIOR TO WORKS COMMENCING

THIS DRAWING SHOULD BE READ IN CONJUNCTION WITH ALL OTHER PROJECT RELATED DRAWINGS, SPECIFICATIONS AND DOCUMENTS AS PART OF A SINGLE PROJECT PACKAGE.

ANY DISCREPANCY BETWEEN THIS DRAWING, OTHER DRAWINGS FORMING PART OF THIS CONTRACT, OR THE SPECIFICATION / BILLS OF QUANTITIES MUST BE CLARIFIED BEFORE COMMENCEMENT OF ANY WORK OR ORDERING OF ANY MATERIALS.

PLEASE CONSULT THE AUTHOR OR PROJECT MANAGER SHOULD THE READER REQUIRE CLARIFICATION ON ANY PART OF THIS DRAWING.

THE COPYRIGHT OF THE DRAWING AND DESIGN IS THE PROPERTY OF THE COMPANY. THIS INFORMATION HAS BEEN ISSUED UNDER SPECIFIC TERMS FOR THIS PROJECT AND MAY ONLY BE USED AND REPRODUCED ACCORDINGLY.

P02	25.02.22	SEJ	BG	JM	Issued for Planning
P01	23.02.22	SEJ	BG	JM	Issued for Comment
Rev	Date	By	Chk	Apr	Comment

BRINGING IDEAS TO LIFE



FRANKHAM

Frankham Consultancy Group Limited

E: enquire@frankham.com
www.frankham.com

SIDCUP OFFICE

Irene House
Five Arches Business Park
Maidstone Road
Sidcup, Kent DA14 5AE
T: 020 8309 7777

OXFORD OFFICE

Wootton Business Park
Besselsleigh Road
Wootton, Abingdon
Oxfordshire OX13 6FD
T: 01865 322500

LONDON OFFICE

Third Floor
Baird House
15-17 St Cross Street
London EC1N 8UW
T: 020 7651 0790

STEVENAGE OFFICE

Suite 237, Second Floor
Kings Court Business Centre
London Road, Stevenage
Hertfordshire SG1 2NG
T: 020 3714 7063

Client:

AD Group

Project Title:

40 Messina Avenue, London
NW6 4LD
Window Replacement Works

Drawing Title:

Site Location and Block Plan

Status:

PLANNING ISSUE

Drawn By:

Designed By:

Checked By:

Approved By:

SEJ

SEJ

BG

JM

Original Issue Date:

Scale @ A3:

23/02/2022

As Shown

Job No/ File Ref	Originator	Zone	Level	
228021	FCG	ST	XX	
Type	Discipline	Number	Suitability	Revision
DR	B	1000	S4	P02