


9726 NatWest Tavistock Square,
Tavistock Square, London, WC1H 9XA

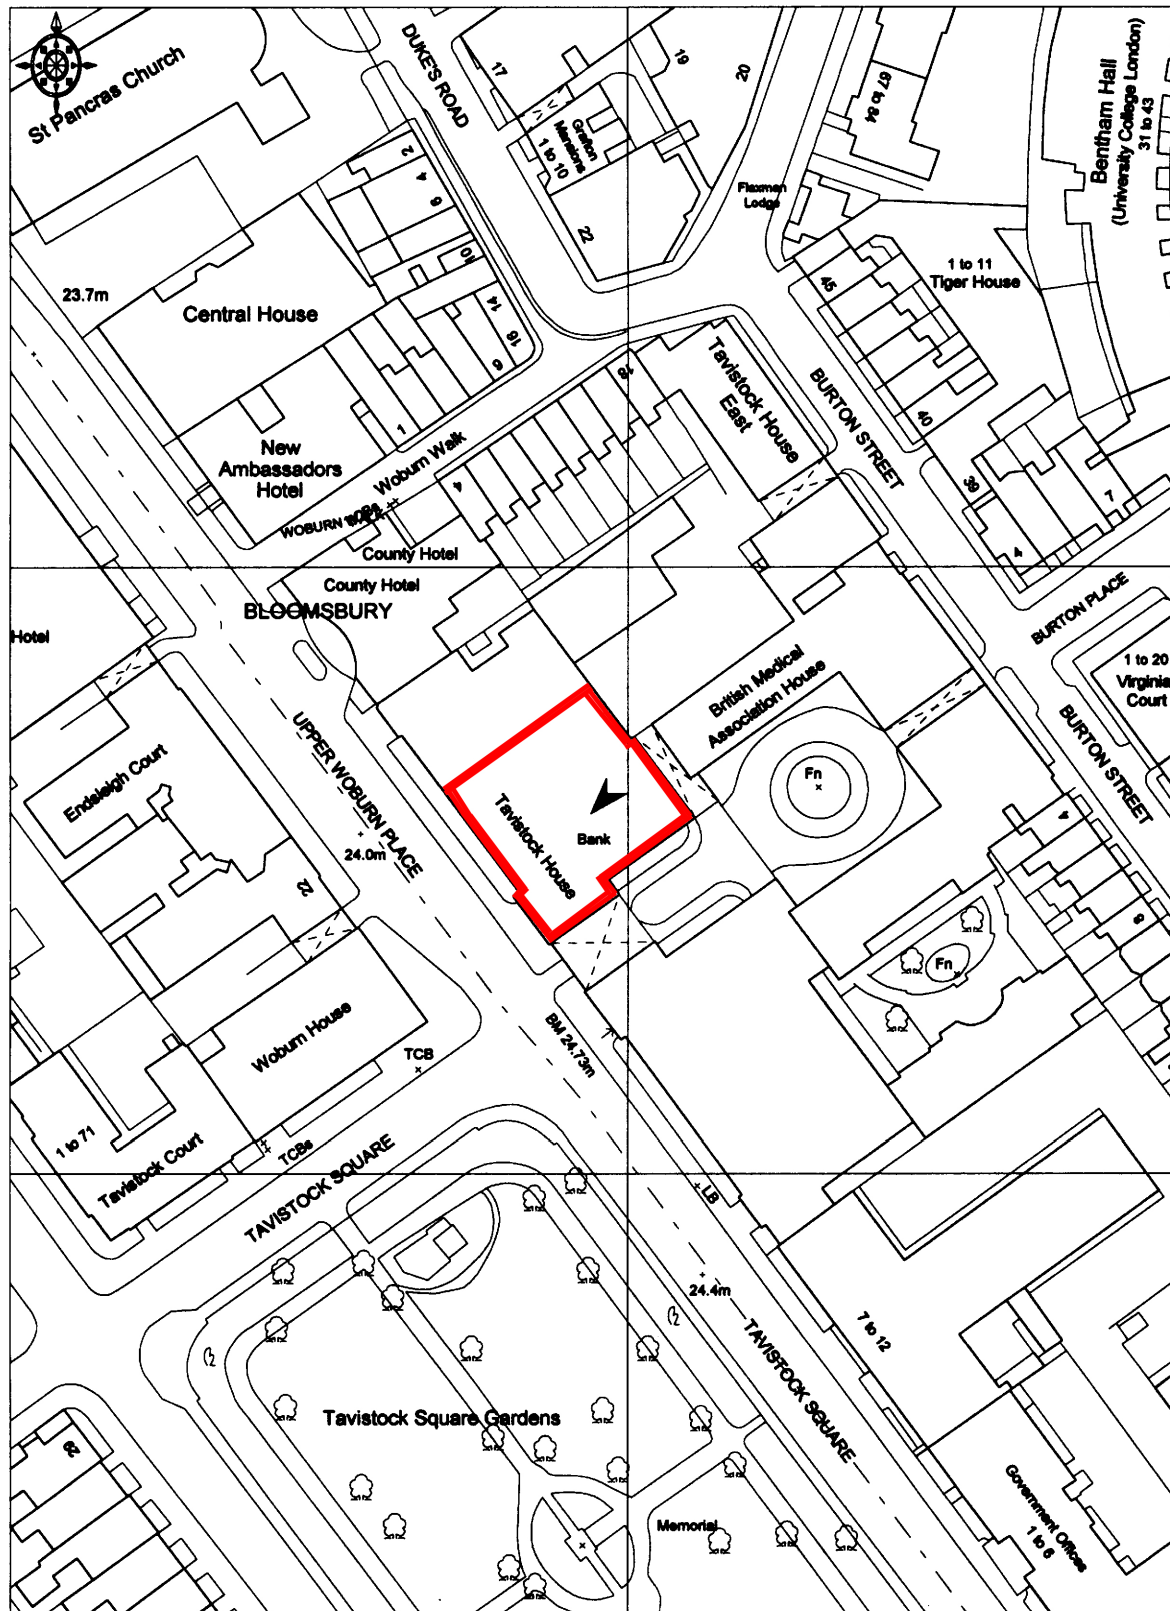

Ordnance
Survey

© Crown copyright 2001. All rights reserved. Licence Number 100020449. Survey Scale - 1:1250 Plotted Scale - 1:1250

The Royal Bank of Scotland Group