


This drawing is the copyright and property of NatWest Group plc. It must not be copied or published without written consent. Only scale from this drawing for planning consent purposes.

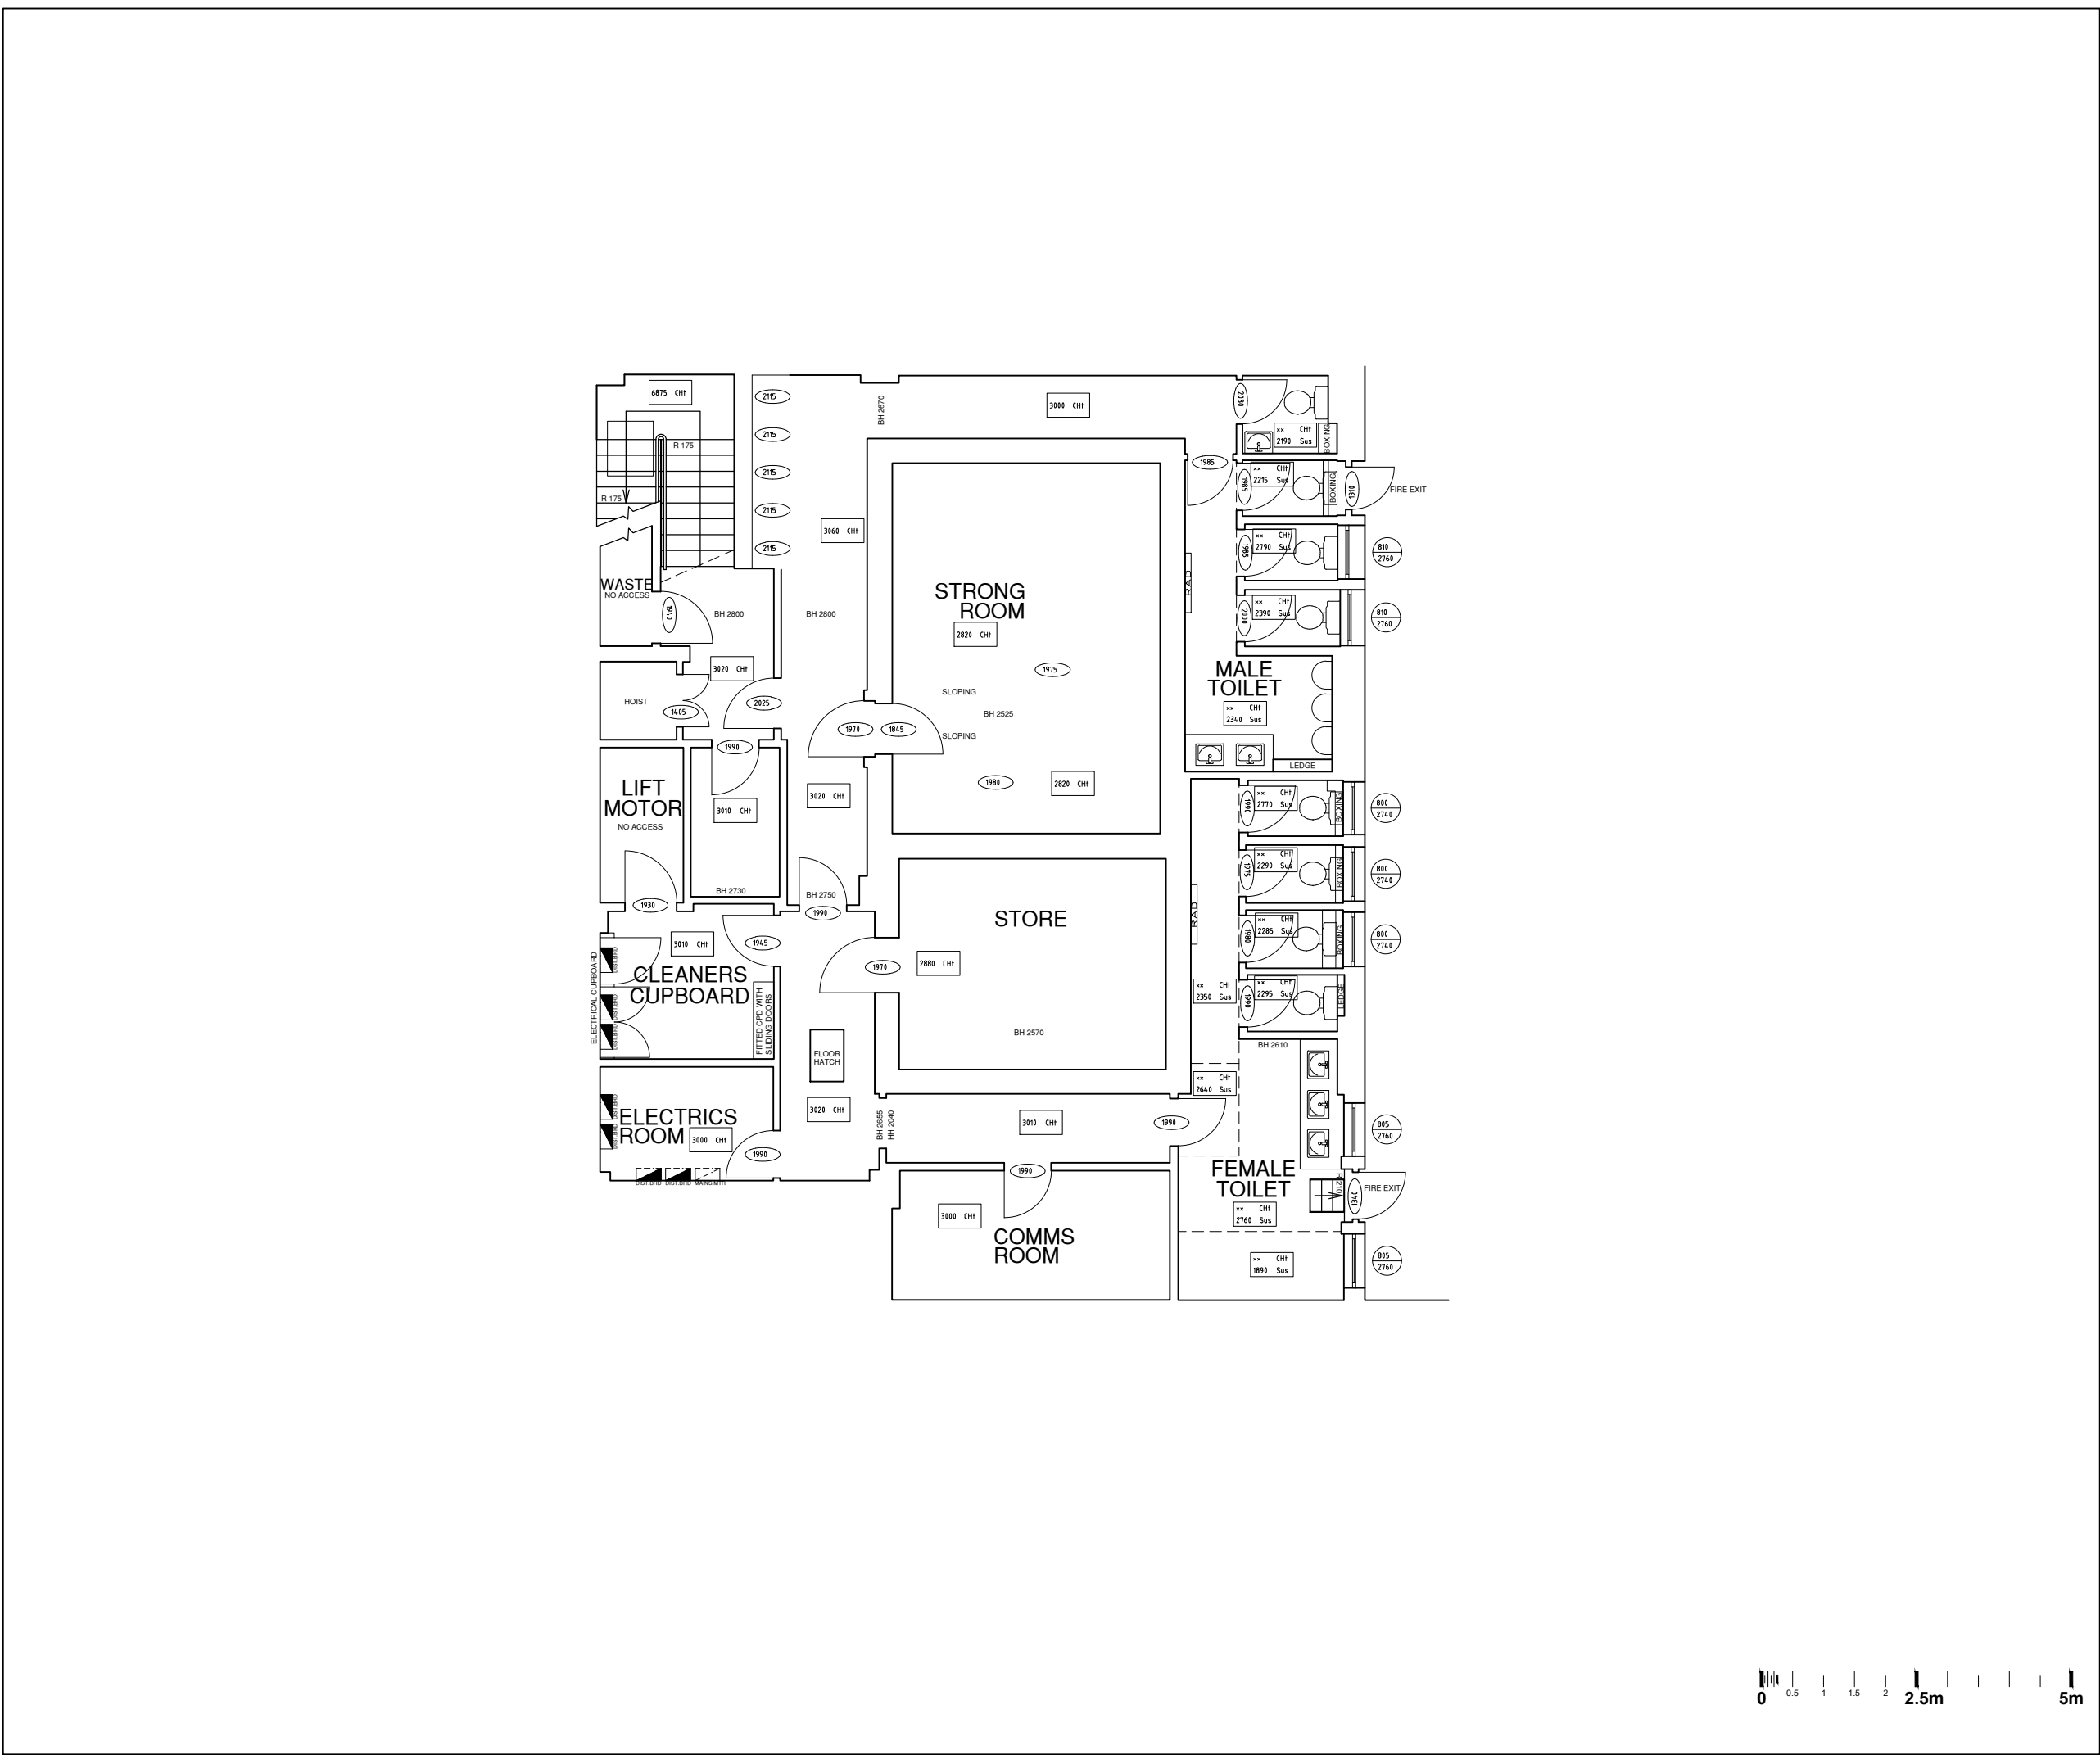

Architecture

Lewis & Hickey Ltd
1 St. Bernard's Row
Edinburgh, EH4 1HW
0131 343 6222
edinburgh@lewisickey.com

Edinburgh | Guildford | London | Manchester | Nottingham

rev		date		description		drawn		checked	
									
address NW TAVISTOCK SQUARE BMA HOUSE LONDON WC1H 9JA									
ref no. -					sortcode -				
description BASEMENT PLAN PROPOSED									
status									
IPMS1 -					sqm -				
IPMS2 -					sqm -				
IPMS3 -					sqm -				
scale 1:100		paper size A3		brand 					
dwn PD 22.02.22		chk RH 23.02.22							
nw drawing number E7213-GA-BA									rev. -