




Architecture

Lewis & Hickey Ltd
1 St. Bernard's Row
Edinburgh, EH4 1HW
0131 343 6222
edinburgh@lewishickey.com

Edinburgh | Guildford | London | Manchester | Nottingham

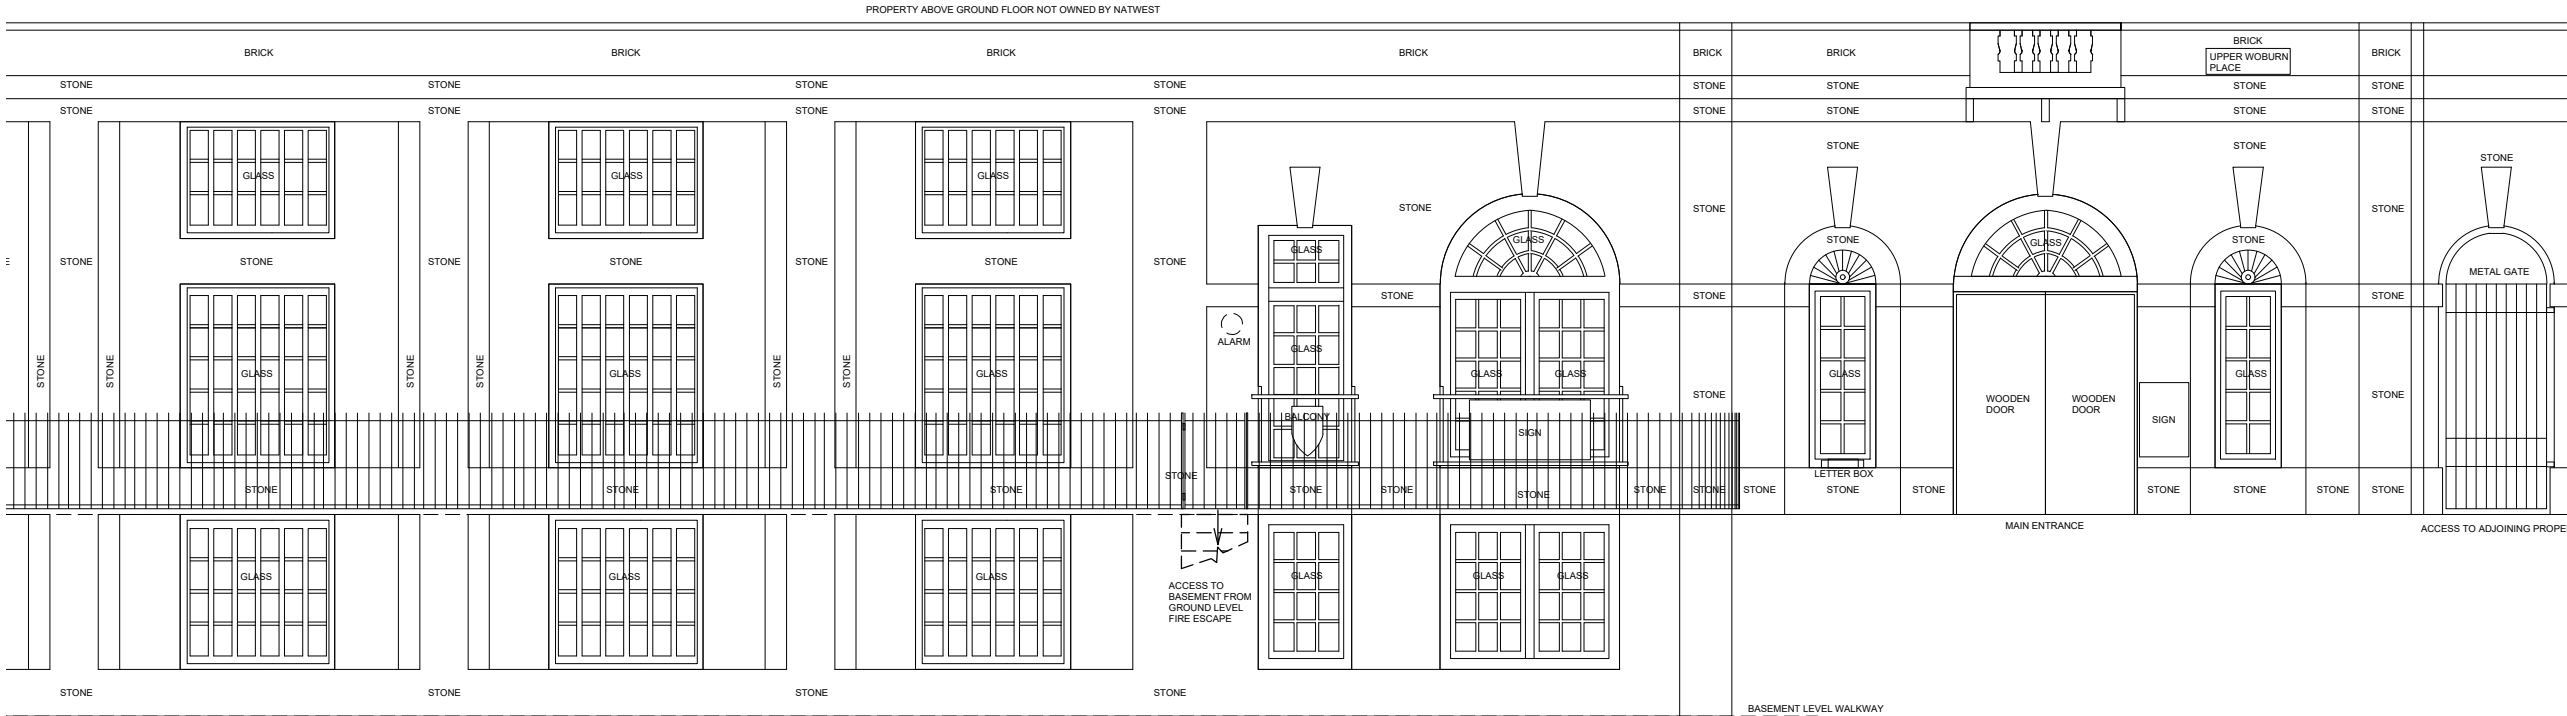

ELEVATION 1
TAVISTOCK SQUARE

rev	date	description		drawn	checked
address NW TAVISTOCK SQUARE BMA HOUSE LONDON WC1H 9JA					
ref no. -		sortcode -			
description EXTERNAL ELEVATION PROPOSED					
status					
IPMS1 - sqm -					
IPMS2 - sqm -					
IPMS3 - sqm -					
scale 1:100		paper size A3		brand	
dm CL	date 10.02.22	chk RH	date 10.02.22		
nw drawing number E7213-GA-E1					rev. -

