


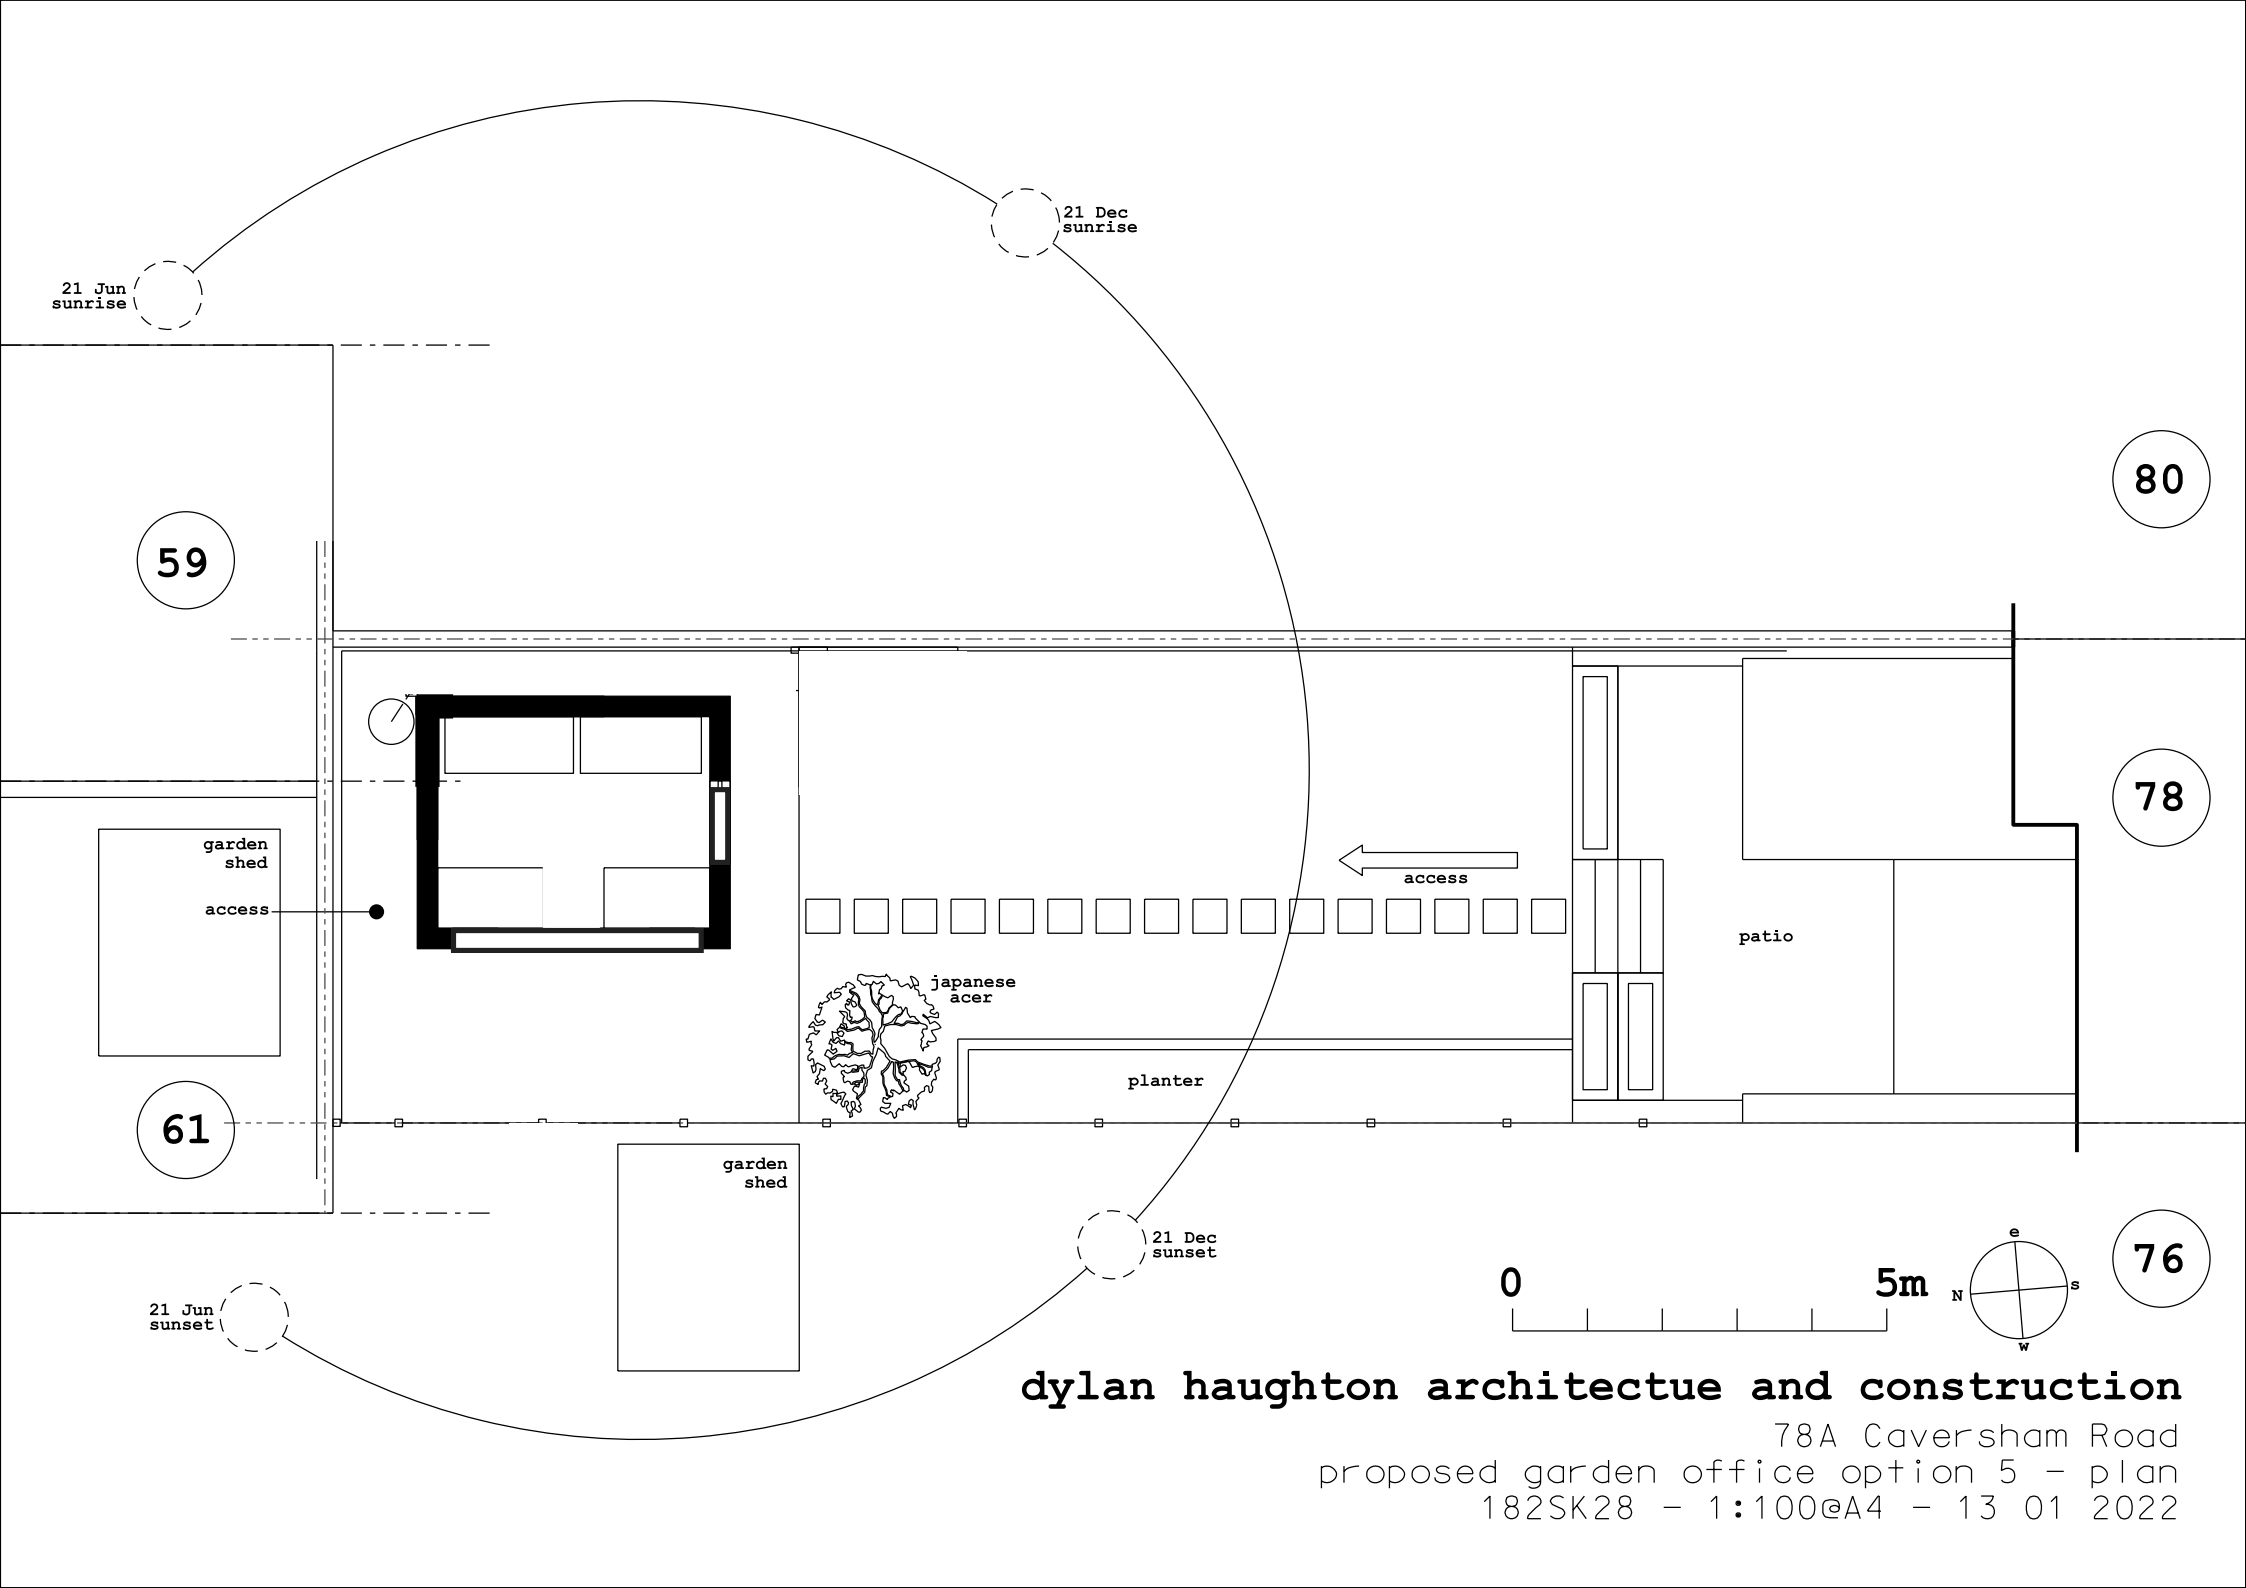

59

61

80

78

76

21 Jun
sunrise

21 Dec
sunrise

21 Dec
sunset

21 Jun
sunset

garden
shed

access

garden
shed

japanese
acer


planter

access

patio

0

5m

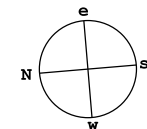

dylan haughton architectue and construction

78A Caversham Road
proposed garden office option 5 - plan
182SK28 - 1:100@A4 - 13 01 2022