


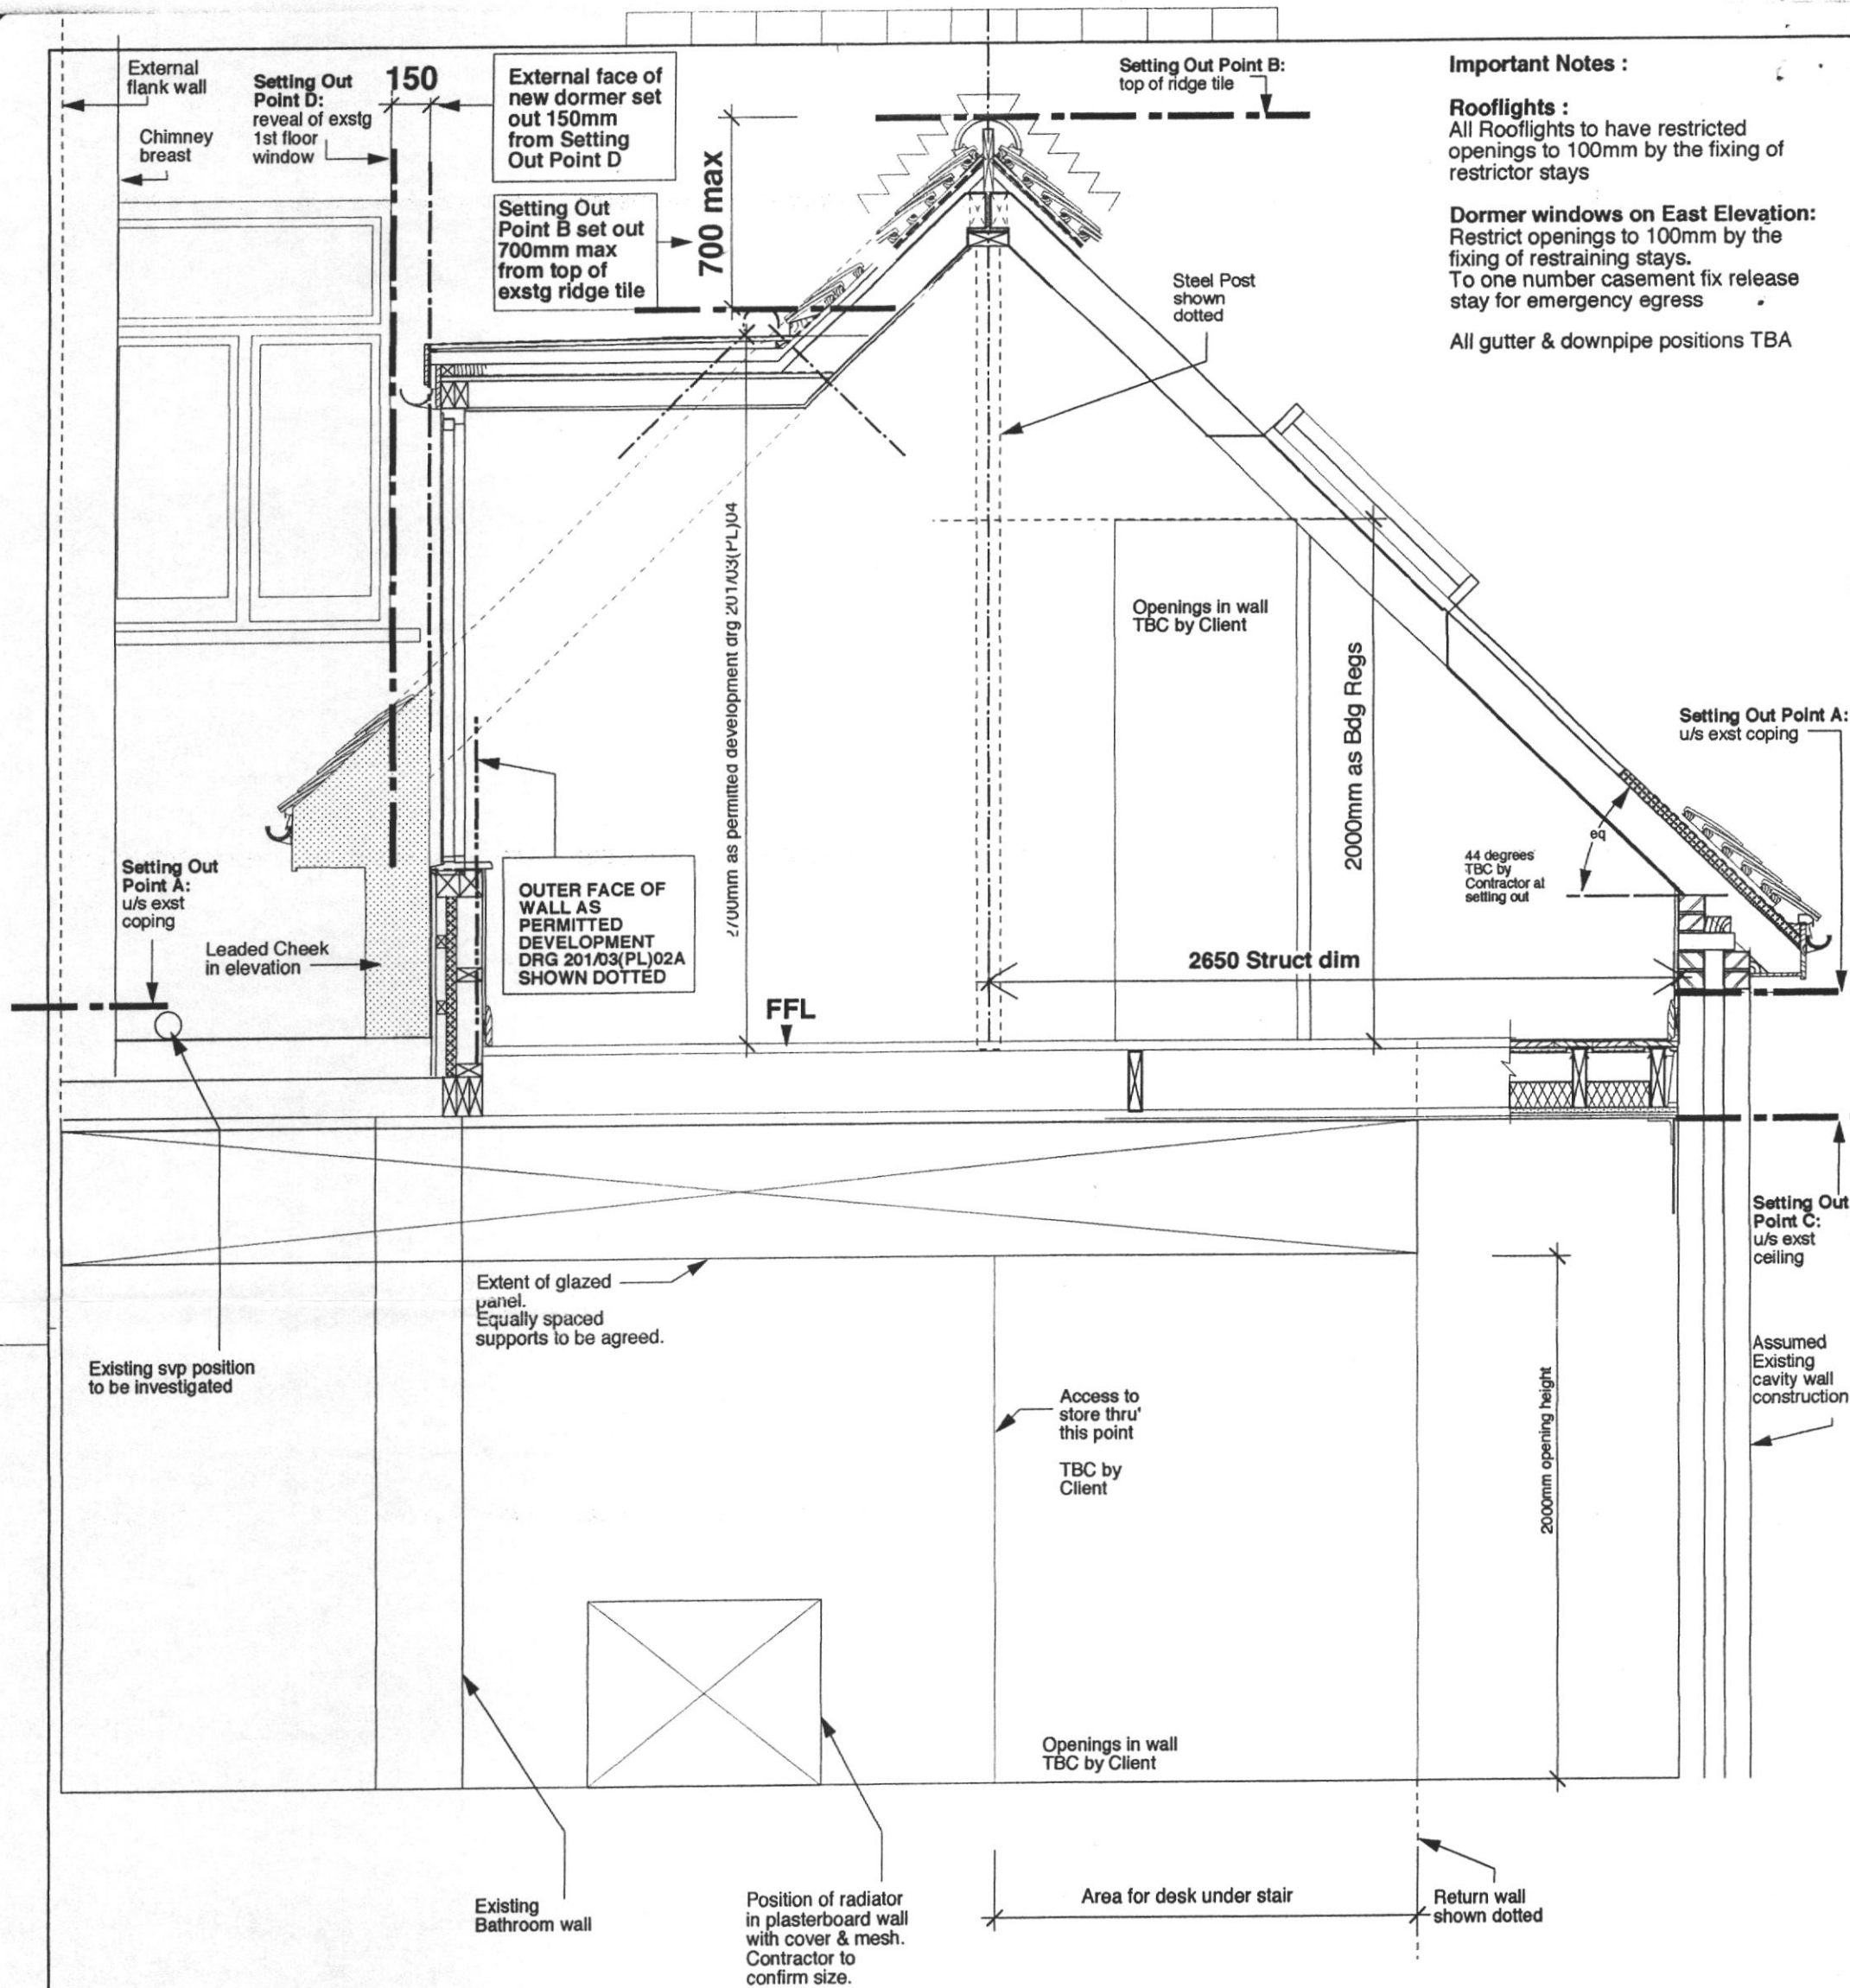

01 Section C-C

THIS DRAWING MUST BE READ IN CONJUNCTION WITH STRUCTURAL & MECHANICAL ENGINEERS DRAWINGS

Rev. A	Date. 31.10.01	Amendments. Cut back of roof adjacent to first floor window revised, openings at ground floor shown, setting out dims added	Status stamp.	Notes. 1. Where applicable, this drawing is to be read in conjunction with Shaheen Haq Associates specification. 2. Do not scale from this drawing. If in doubt, ask! 3. All dimensions to be checked on site prior to commencement of works. Contractor to report back any discrepancies found in site conditions. 4. These drawings are not to be copied or reused without the written consent of Shaheen Haq Associates	Client. Kenley Overseas Limited Notes and comments.	Project title. 20 Heathdrive London NW3	Drawing title. Section CC	Scale: 1-25 @ A3 0 125 250 375 500 625mm	Size: A3	Date: 21.06.01	Drawn. SHA	Checked.	Authorised.
Shaheen Haq Associates 78 Fonthill Road London N4 3HT Tel: 020 7263 0635 Fax: 020 7281 3809 email: mail@shaheenhaqassociates.com This drawing is the copyright of Shaheen Haq Associates				Job No. 201		Drawing No. (03)07		Revision. A.					

LONDON BOROUGH OF CAMDEN
 TOWN AND COUNTRY PLANNING ACTS
 06 DEC 2001
 PLANS APPROVED
 ON BEHALF OF THE COMPTON

P W X 0 1 0 3 1 0 0 R 3