


**KEY TO NOTES**

- 1 For garage setting out see Sager Drawing 798/03/28 PL Garage setting out. Heights all as exst. approved planning permission drawings
- 2 For light wells as built see Sager Drawings 798/03/02C & 798/03/07D
- 3 New 225mm brick wall to match exst. brickwork, on new concrete footings, with leaded flat roof over, to mask air handling & AC units from basement
- 4 Acoustic louvred screen with maintenance door, colour to match brickwork
- 5 Top of lead flashing to be 1 course below soffit of existing tiled, hipped roof behind
- 6 Existing tiled hipped roof behind
- 7 Supply & extract duct from basement below
- 8 Ducts etc in wardrobe to be insulated & boxed in

51 Redington

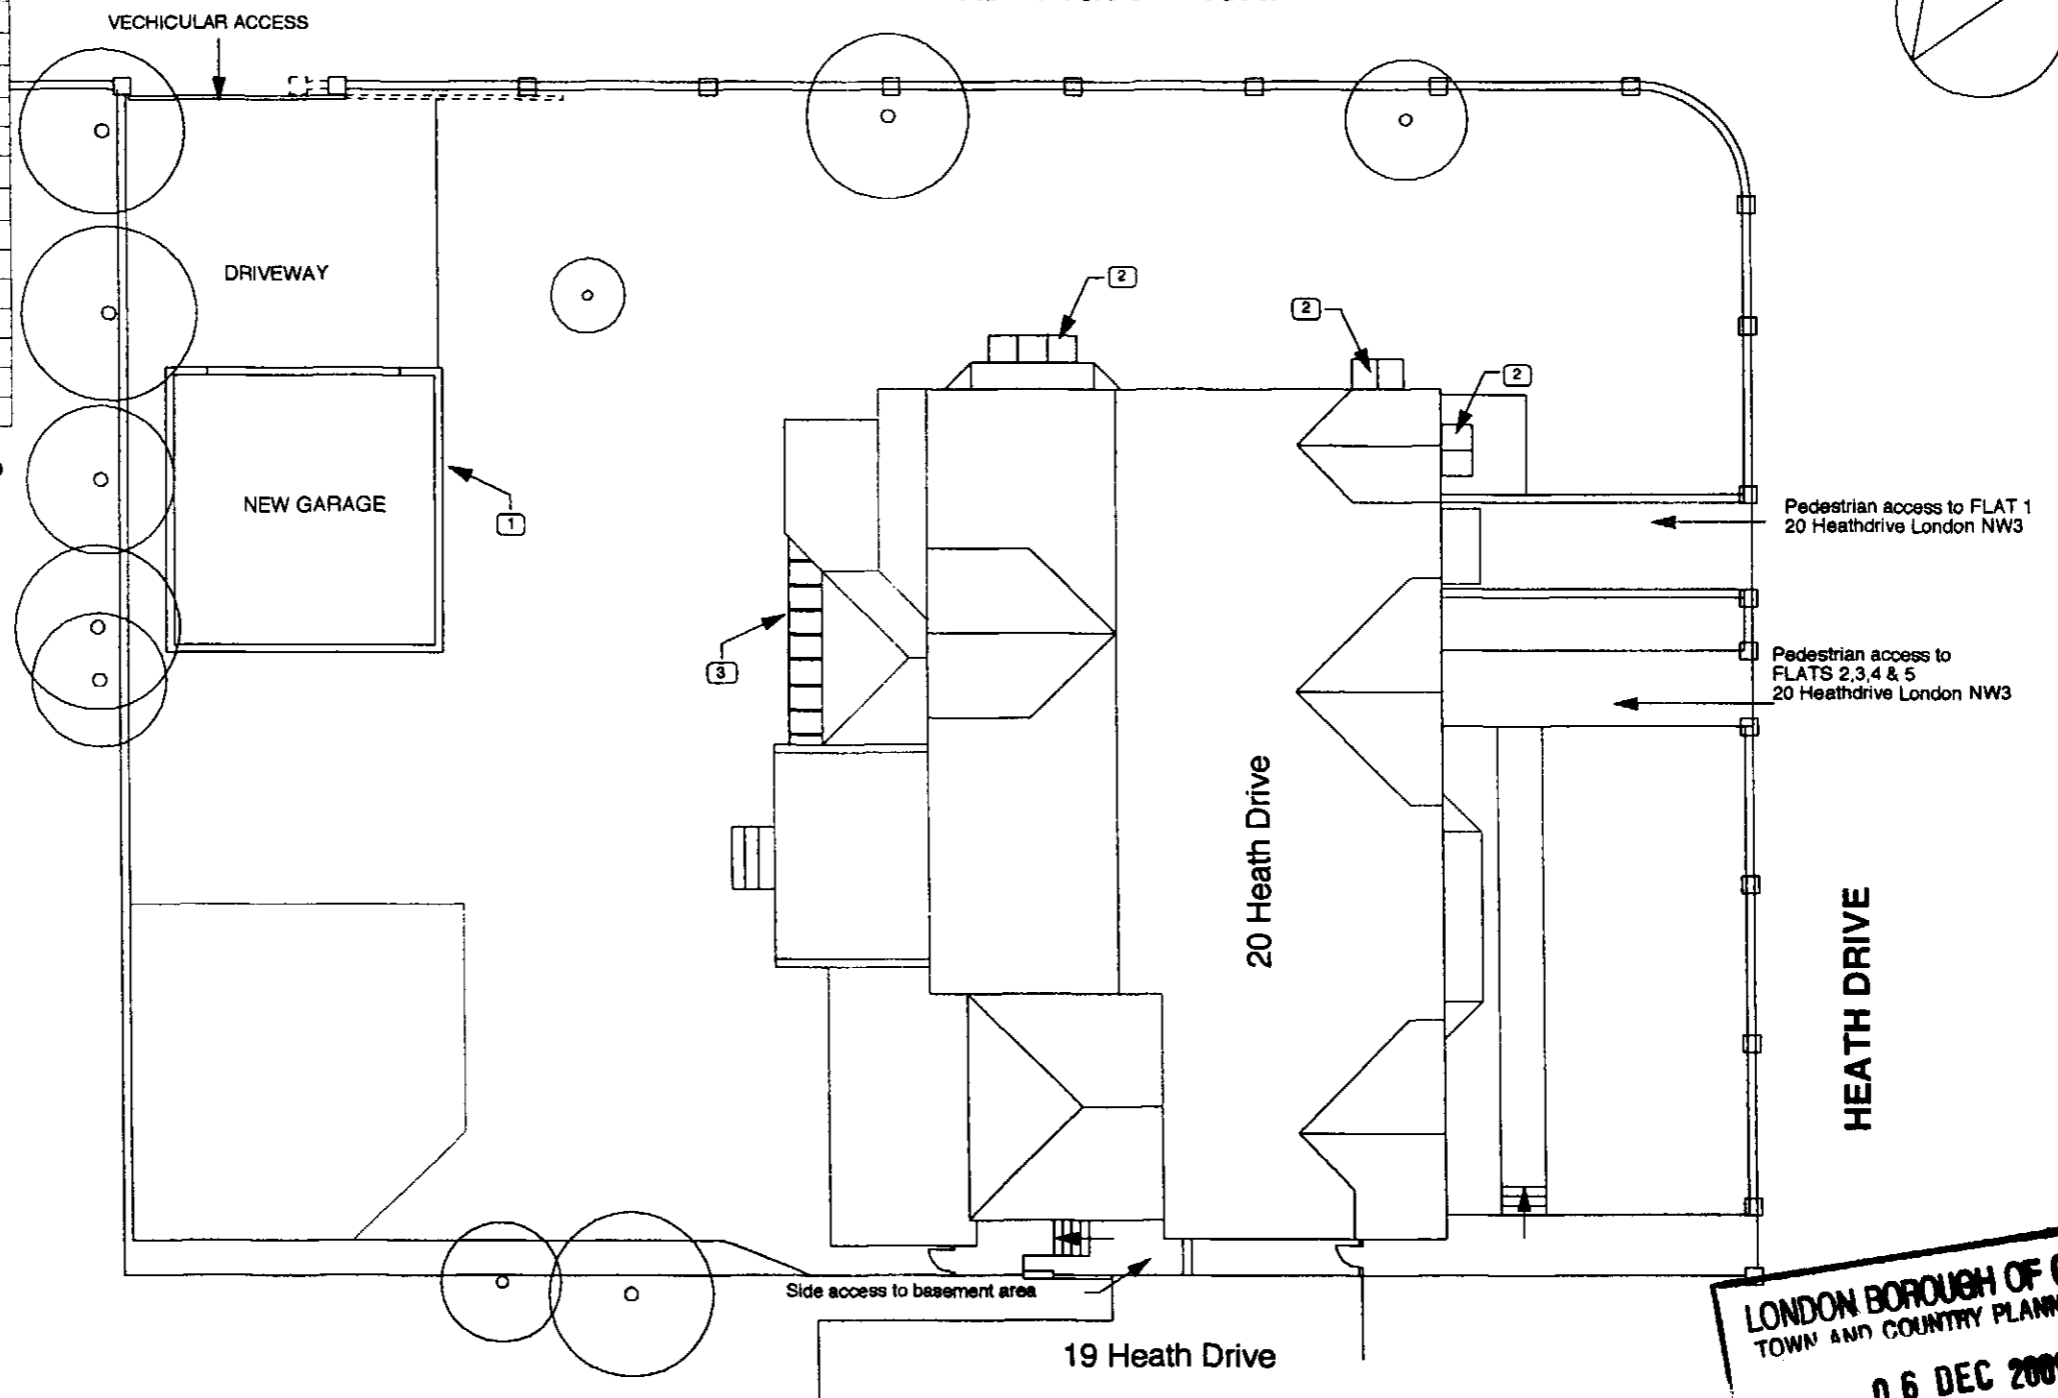

**LONDON BOROUGH OF CAMDEN**  
**TOWN AND COUNTRY PLANNING ACTS**  
**06 DEC 2001**  
**PLANS APPROVED**  
**ON BEHALF OF THE COUNCIL**

P W X 0 1 0 3 1 0 0 R 3

Rev.	Date.	Amendments.	Rev.	Date.	Amendments.	Status stamp.

**Notes.**

1. Where applicable, this drawing is to be read in conjunction with Shaheen Haq Associates specification.
2. Do not scale from this drawing. If in doubt, ask!
3. All dimensions to be checked on site prior to commencement of works. Contractor to report back any discrepancies found in site conditions.
4. These drawings are not to be copied or reused without the written consent of Shaheen Haq Associates

**Client.**  
Kentley Overseas Ltd.

**Notes and comments.**

**Project title.**  
Flat 1 20 Heathdrive London NW3

**Drawing title.**  
LOCATION PLAN

**Scale:** 1:200 @ A3

**Size:** A3

**Date:** 29.01.01

**Drawn:** SHA

**Checked:**      **Authorised:**

**Shaheen Haq Associates**  
 78 Fonthill Road London N4 3HT  
 Tel: 020 7263 0635 Fax: 020 7261 3809  
 email: mail@shaheenhaqassociates.com  
This drawing is the copyright of Shaheen Haq Associates

**Job No.** 202  
**Drawing No.** 09(PL)01  
**Revision.**