


proposed section BB rear elevation



existing section BB rear elevation

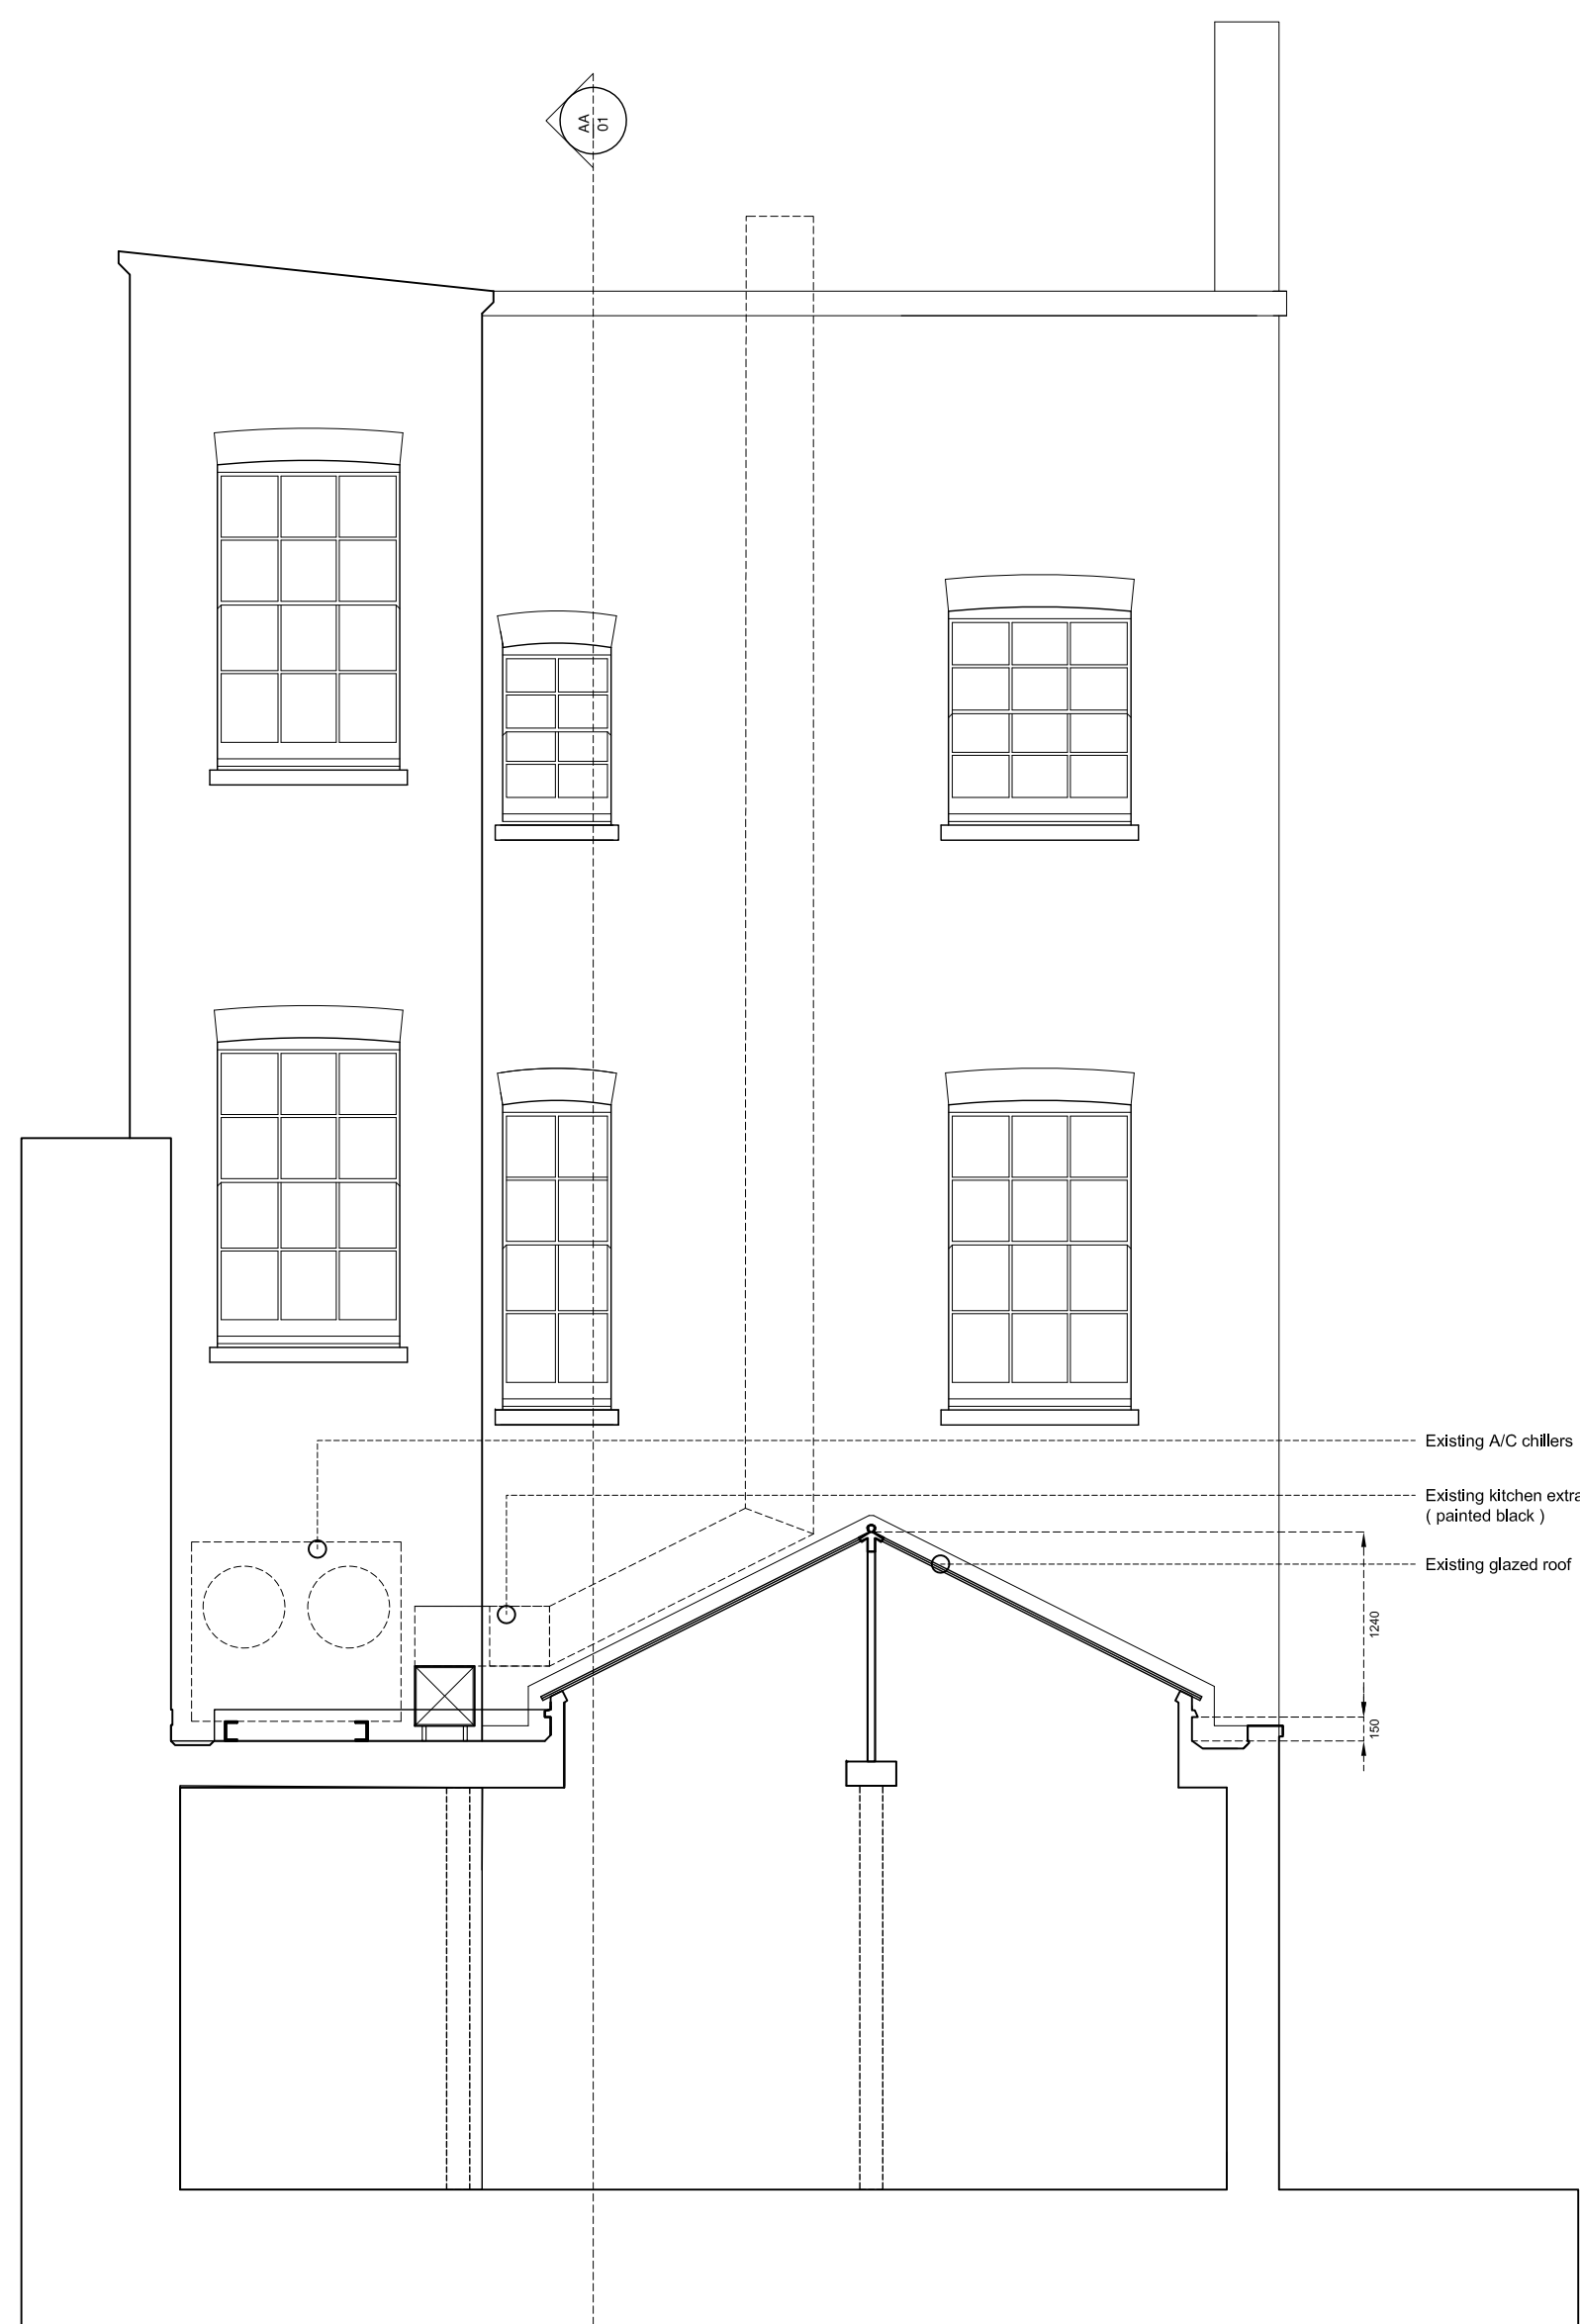