



 **LIVING ROOM PATIO DOORS ELEVATION**
 SCALE 1:20

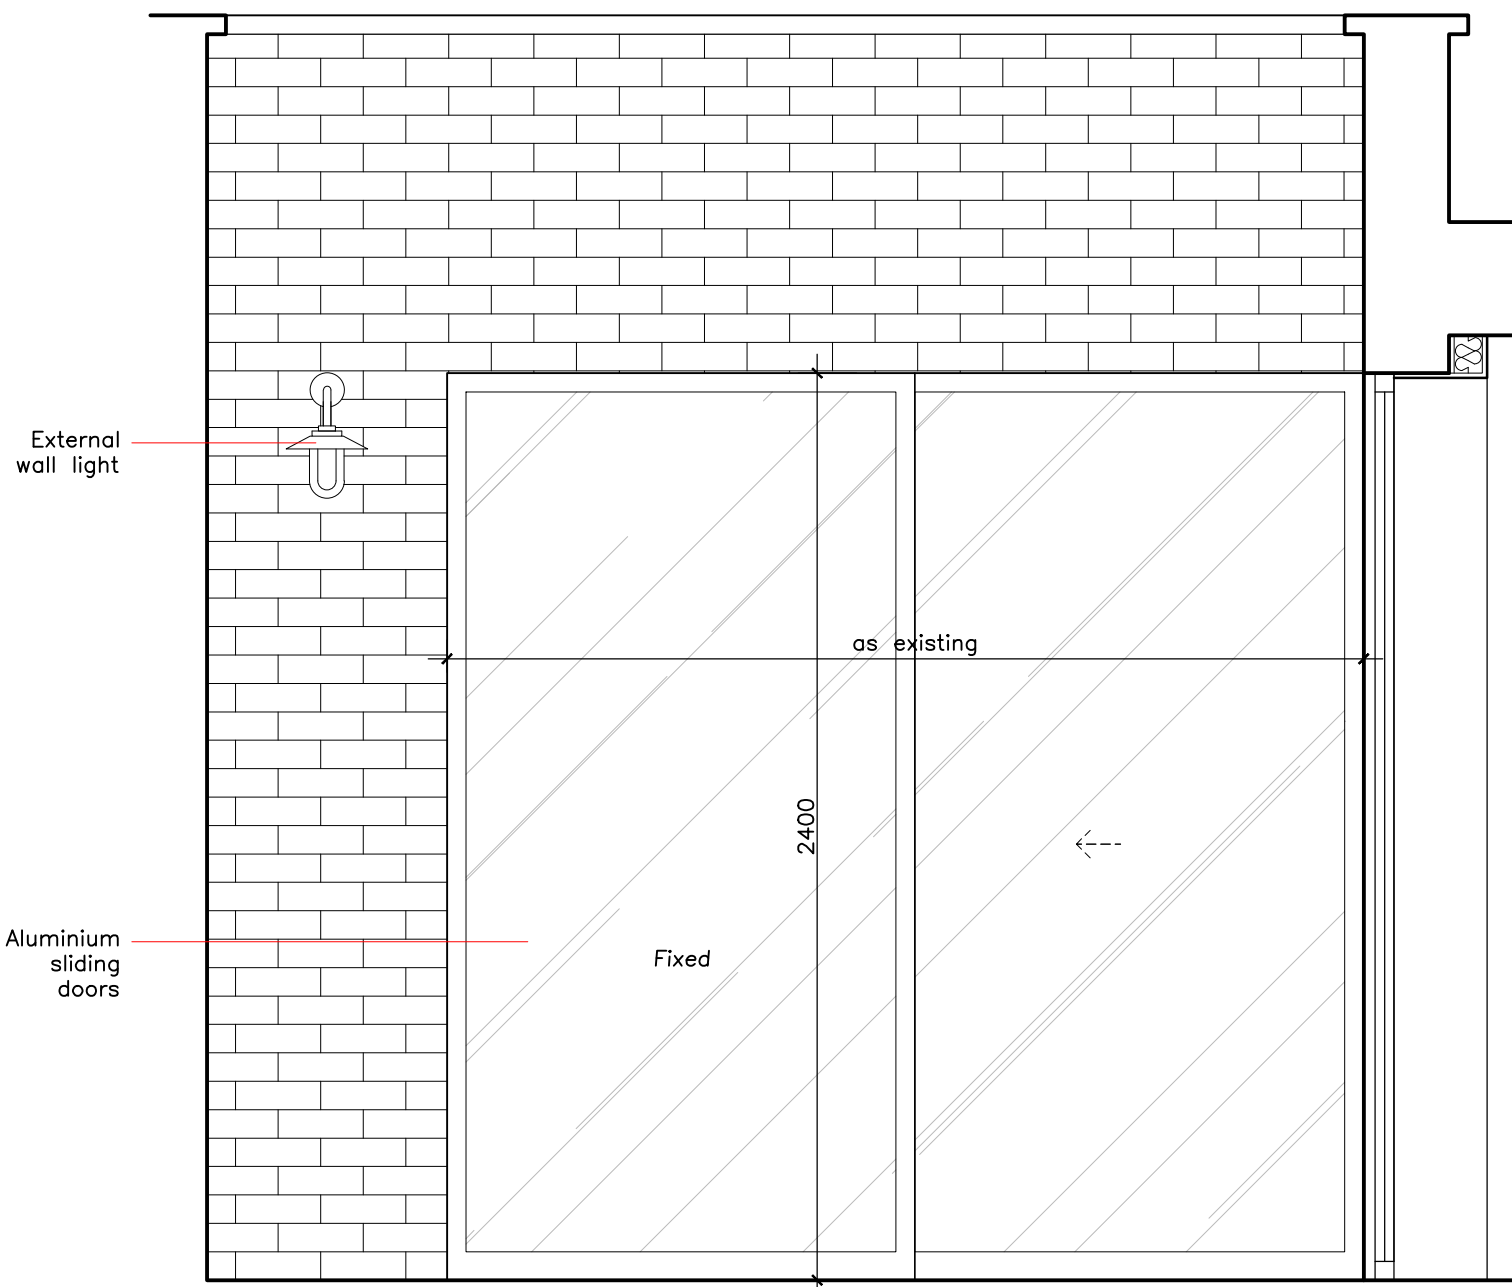

 **MASTER BEDROOM PATIO DOORS ELEVATION**
 SCALE 1:20

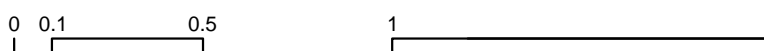

TENDER
mackenzie wheeler
 ARCHITECTS & DESIGNERS
 11-13 Bateman's Row, Shoreditch, London EC2A 3HH
 T +44 (0)20 7739 8279
 Client
Julia Stegemann & Greg Cripps
 Project
 13-14A Doughty Mews,
 Bloomsbury, London
 WC1N 2PG
 Drawing
**PROPOSED
 PATIO DOORS
 DETAILS**

Drawing No.	Rev
1481/413	/

Scale	Size	Drawn	Date
1:20	A3	AT	FEB-22

ALL DIMENSIONS, SETTING OUT AND LEVELS MUST BE CHECKED ON SITE AND NOT SCALED OFF THIS DRAWING BEFORE ORDERING AND STARTING WORK ON SITE
 © MACKENZIE WHEELER