


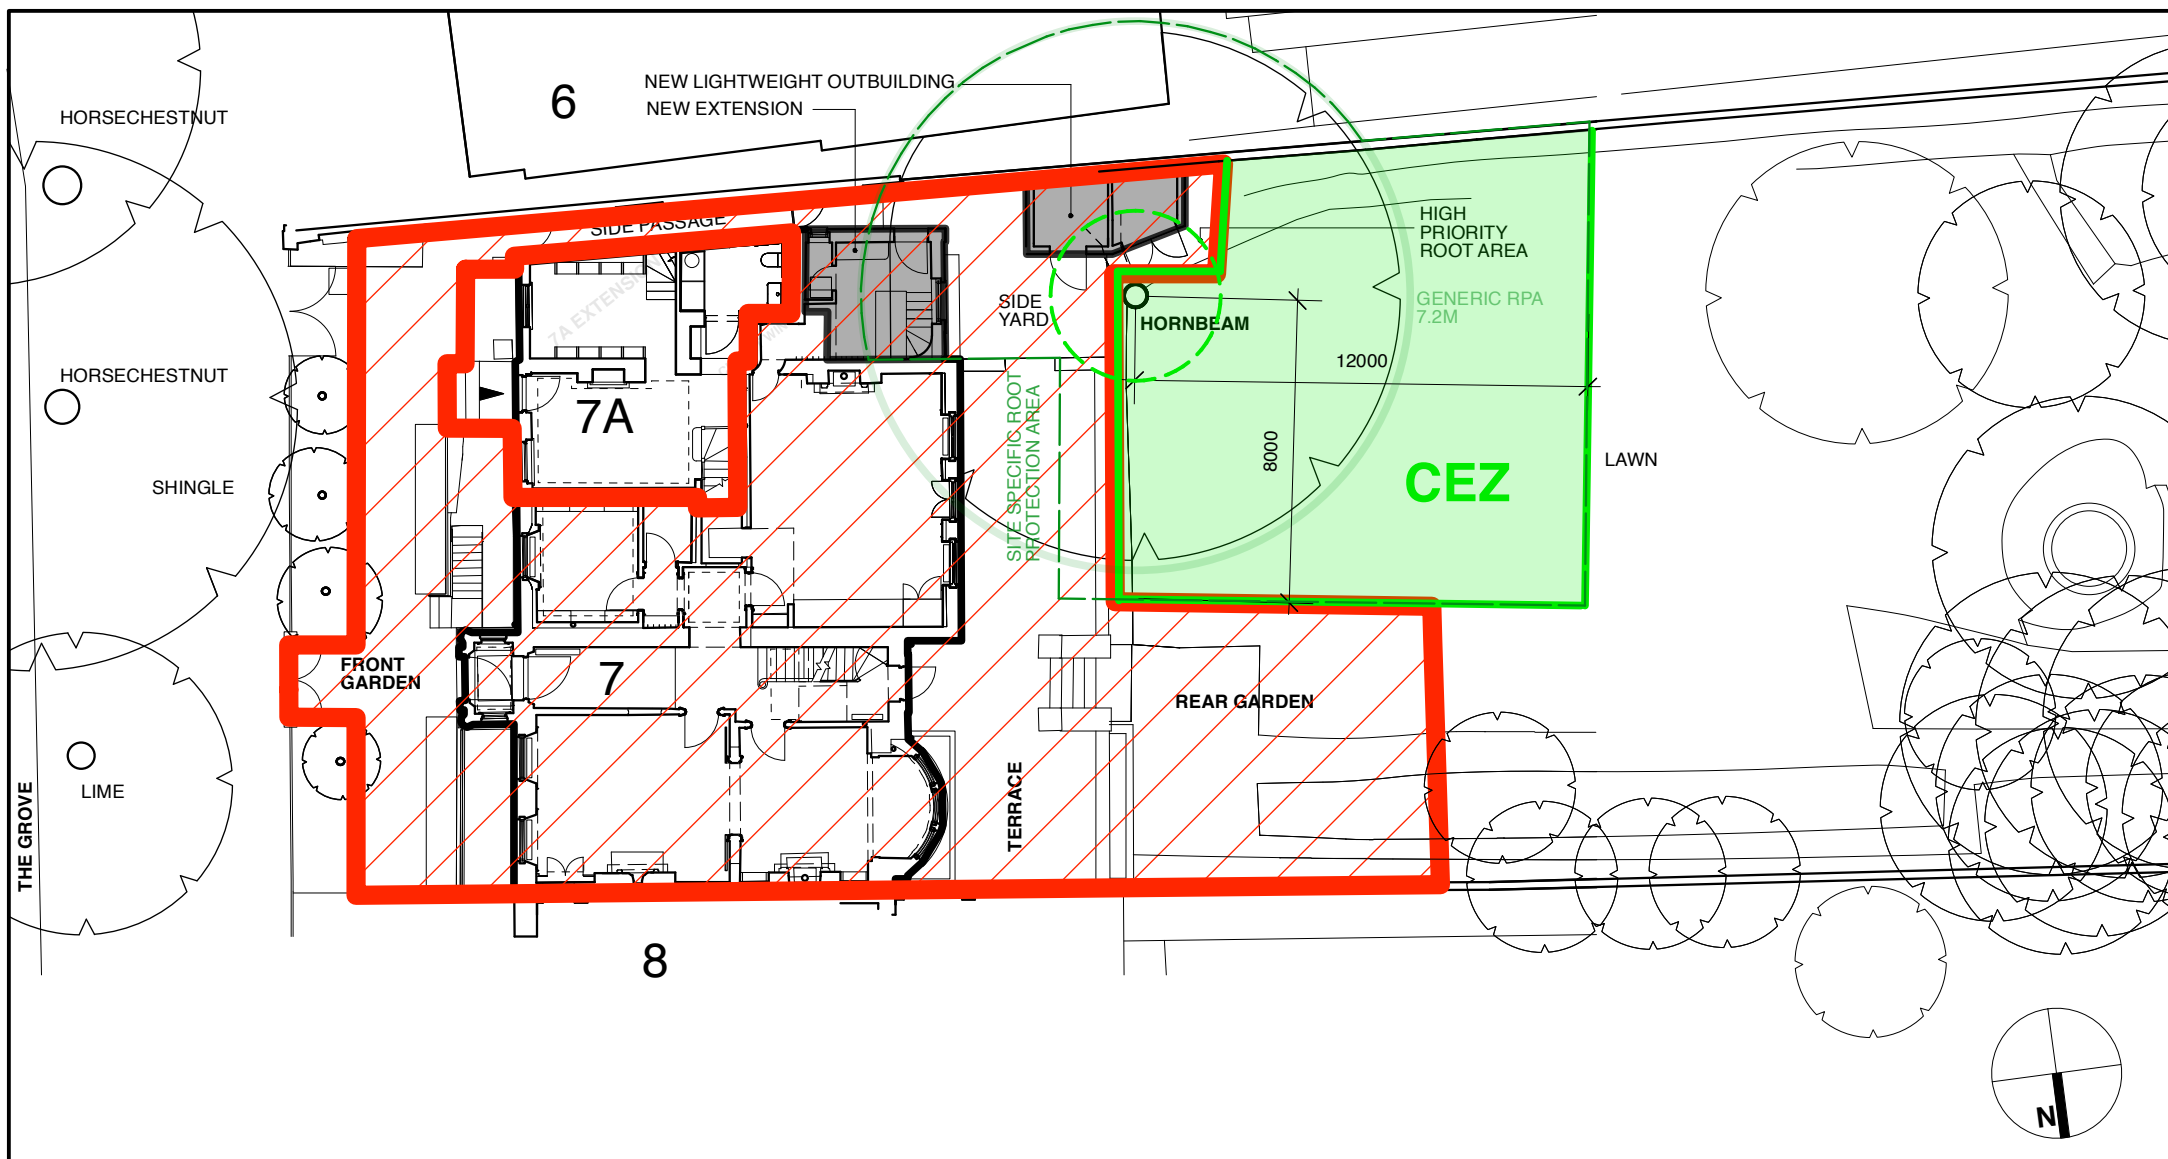

Lisa Shell
architects

EG2 Norway Wharf, 24 Hertford Road, N1 5QT
T. 020 7275 7773 E. mail@lisashellarchitects.co.uk

www.lisashellarchitects.co.uk

Director: Lisa Shell MBE Registered in England No. 600692
Registration: Architects, 2006-01-01 to 2026-01-01

KEY



SITE AREA



CONSTRUCTION EXCLUSION ZONE



CEZ FENCING TO ARB METHOD STATEMENT



HIGH PRIORITY RPA



GENERIC ROOT PROTECTION AREA



SITE SPECIFIC ROOT PROTECTION AREA

REVISIONS/ ISSUE

21/02/2022
ISSUE TO PLANNING
FOR APPROVAL

**7 THE GROVE,
LONDON N6 6JU**

TREE PROTECTION PLAN TPP

GRO7 / SP-D / 201

1:200 @ A4

REFER ALL DISCREPANCIES TO ARCHITECT