


CONDITION 7 d) - NEW SHOP-FRONT

CONDITION 7 e) - NEW SIGNAGE



New Shop-front - Elevation  
Scale 1:50

- Shop-front notes:
- a. shop to have no awnings, capital or console brackets.
  - b. commercial unit signage to have no illumination or any projecting signs.

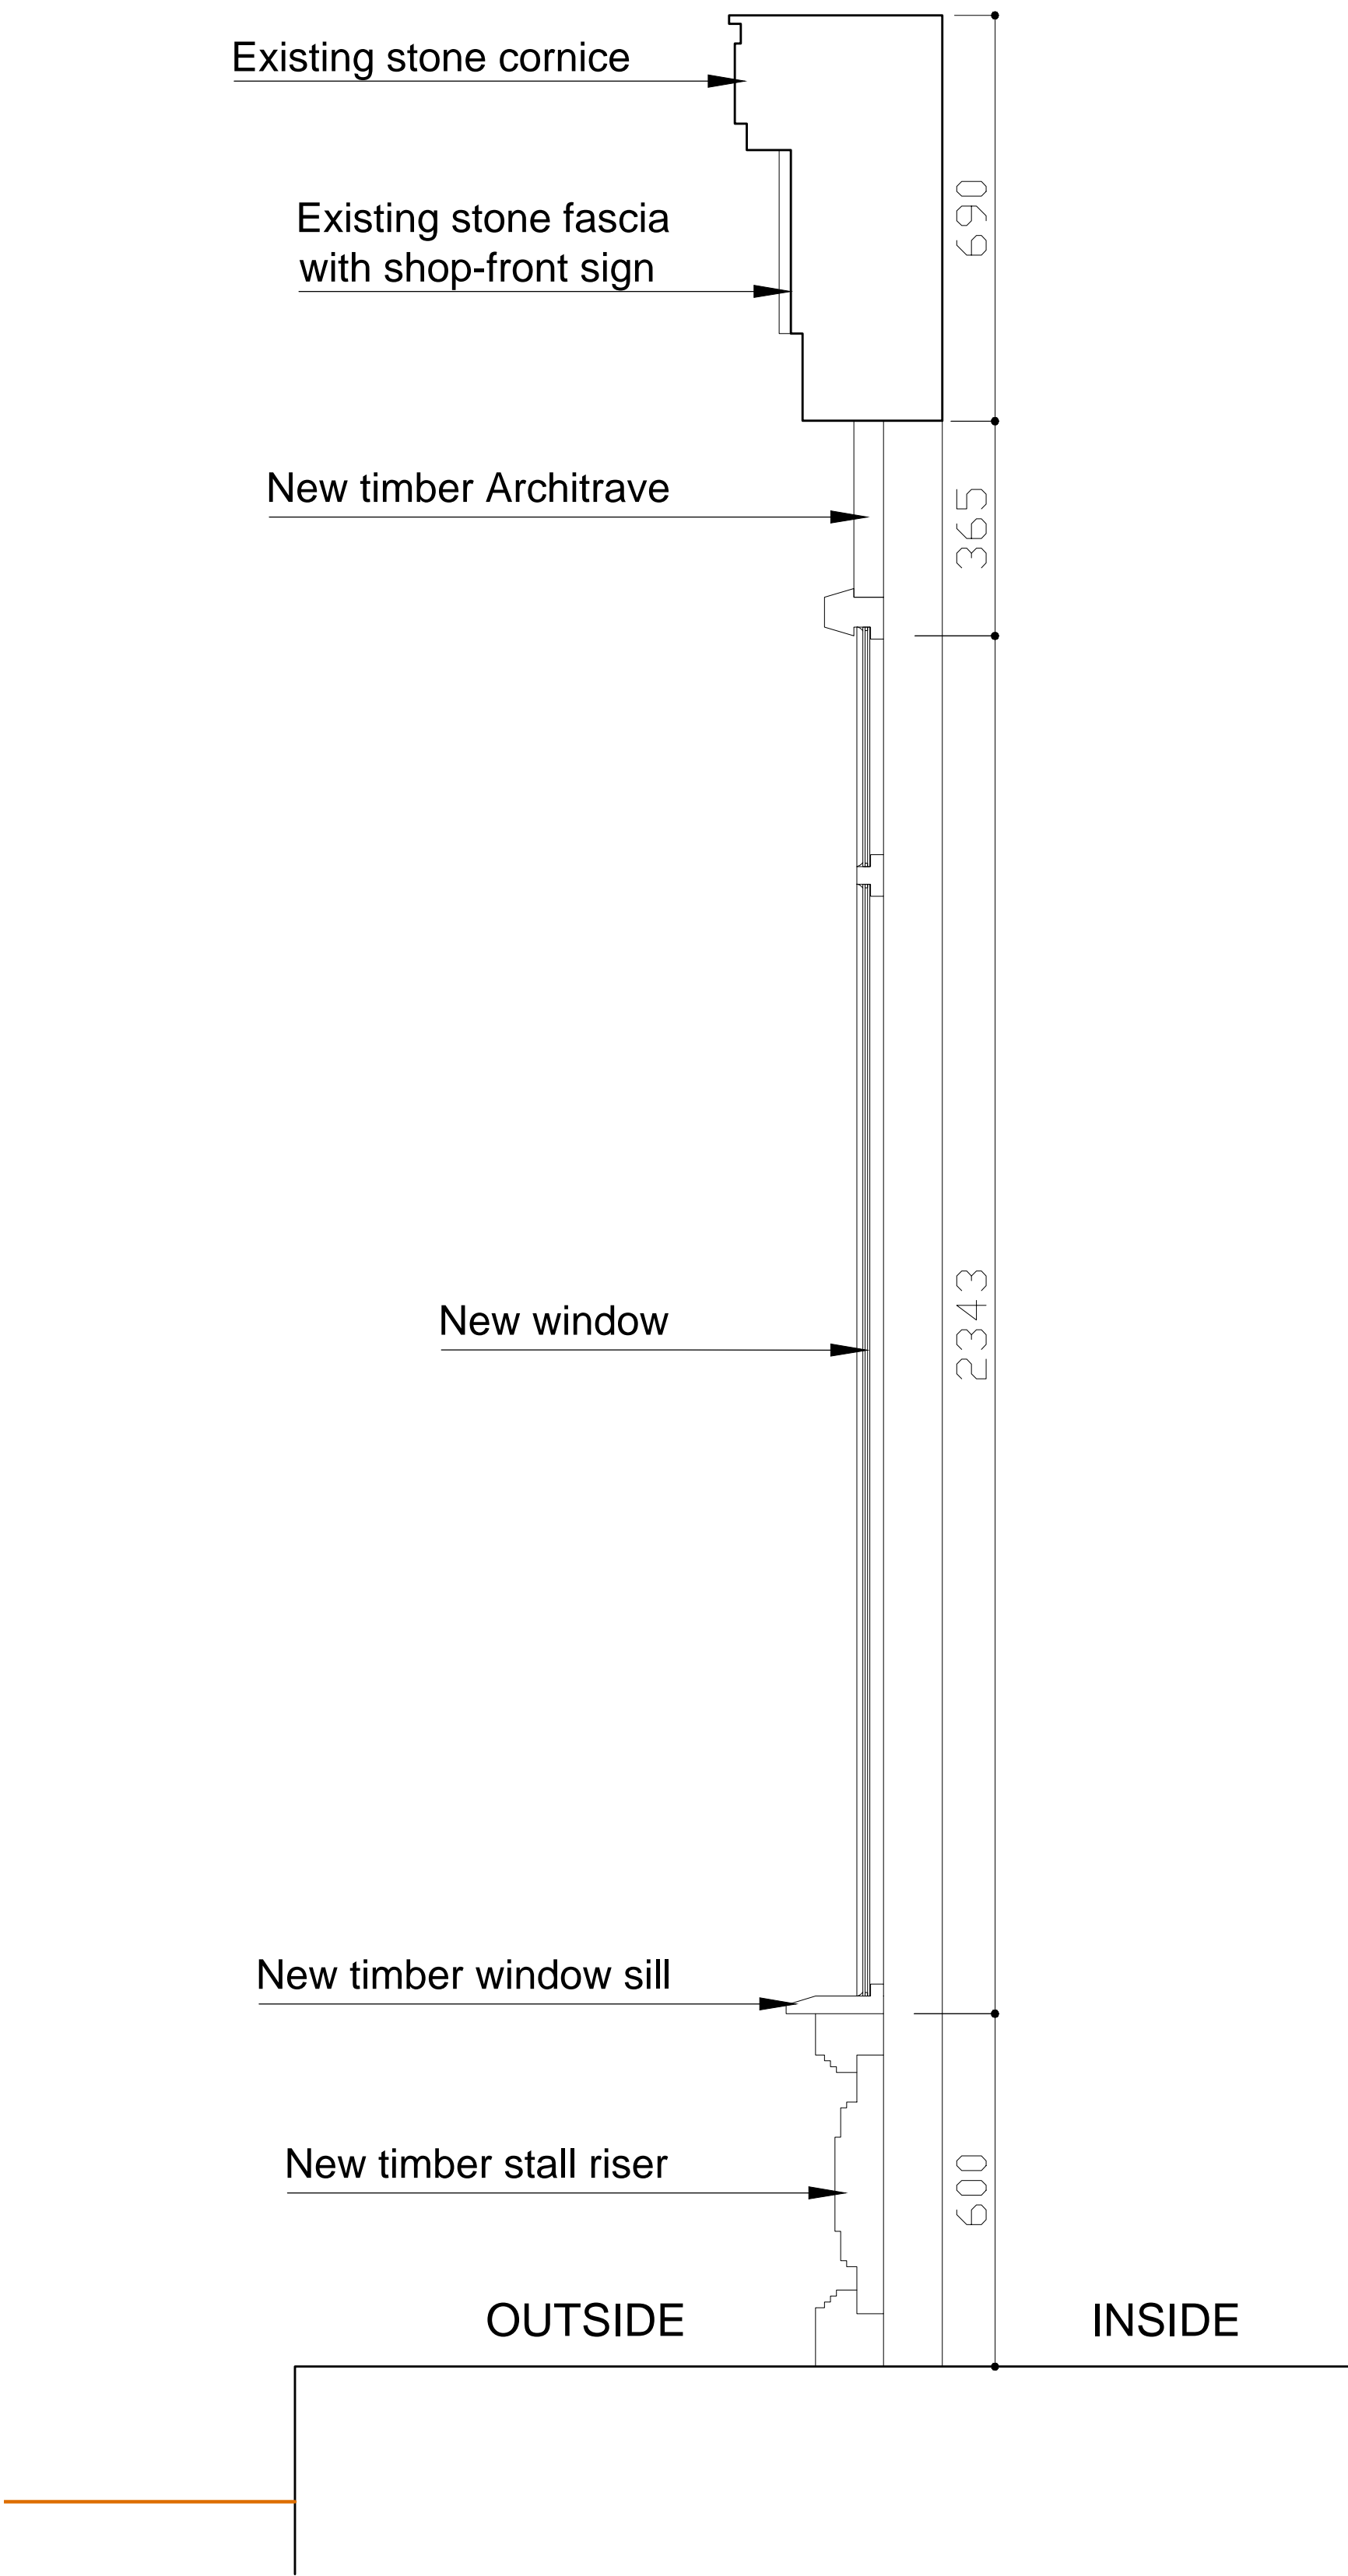

New Shop-front - Section  
Scale 1:10