



TP9400427

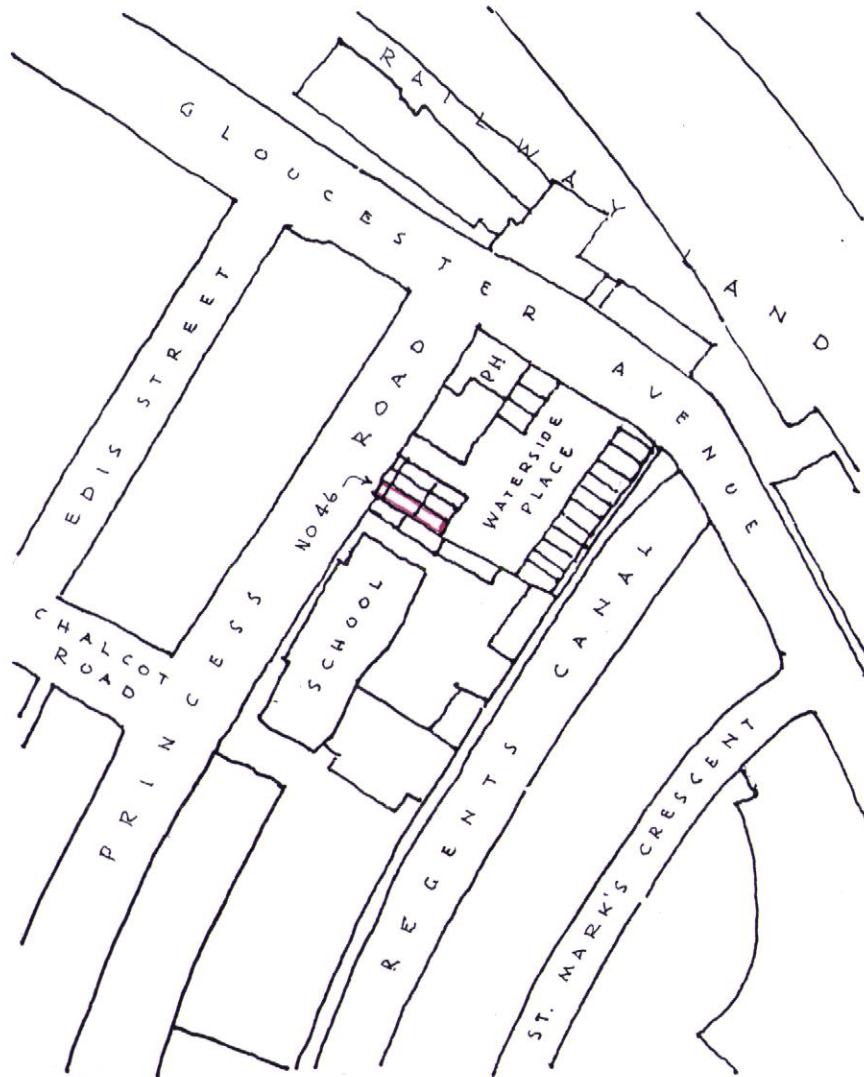

LOCATION PLAN
FOR
BALCONY & STEPS
AT
46 PRINCESS ROAD
LONDON NW1 8JL

SCALE: 1:1250
DRG. NO. 46PR/2

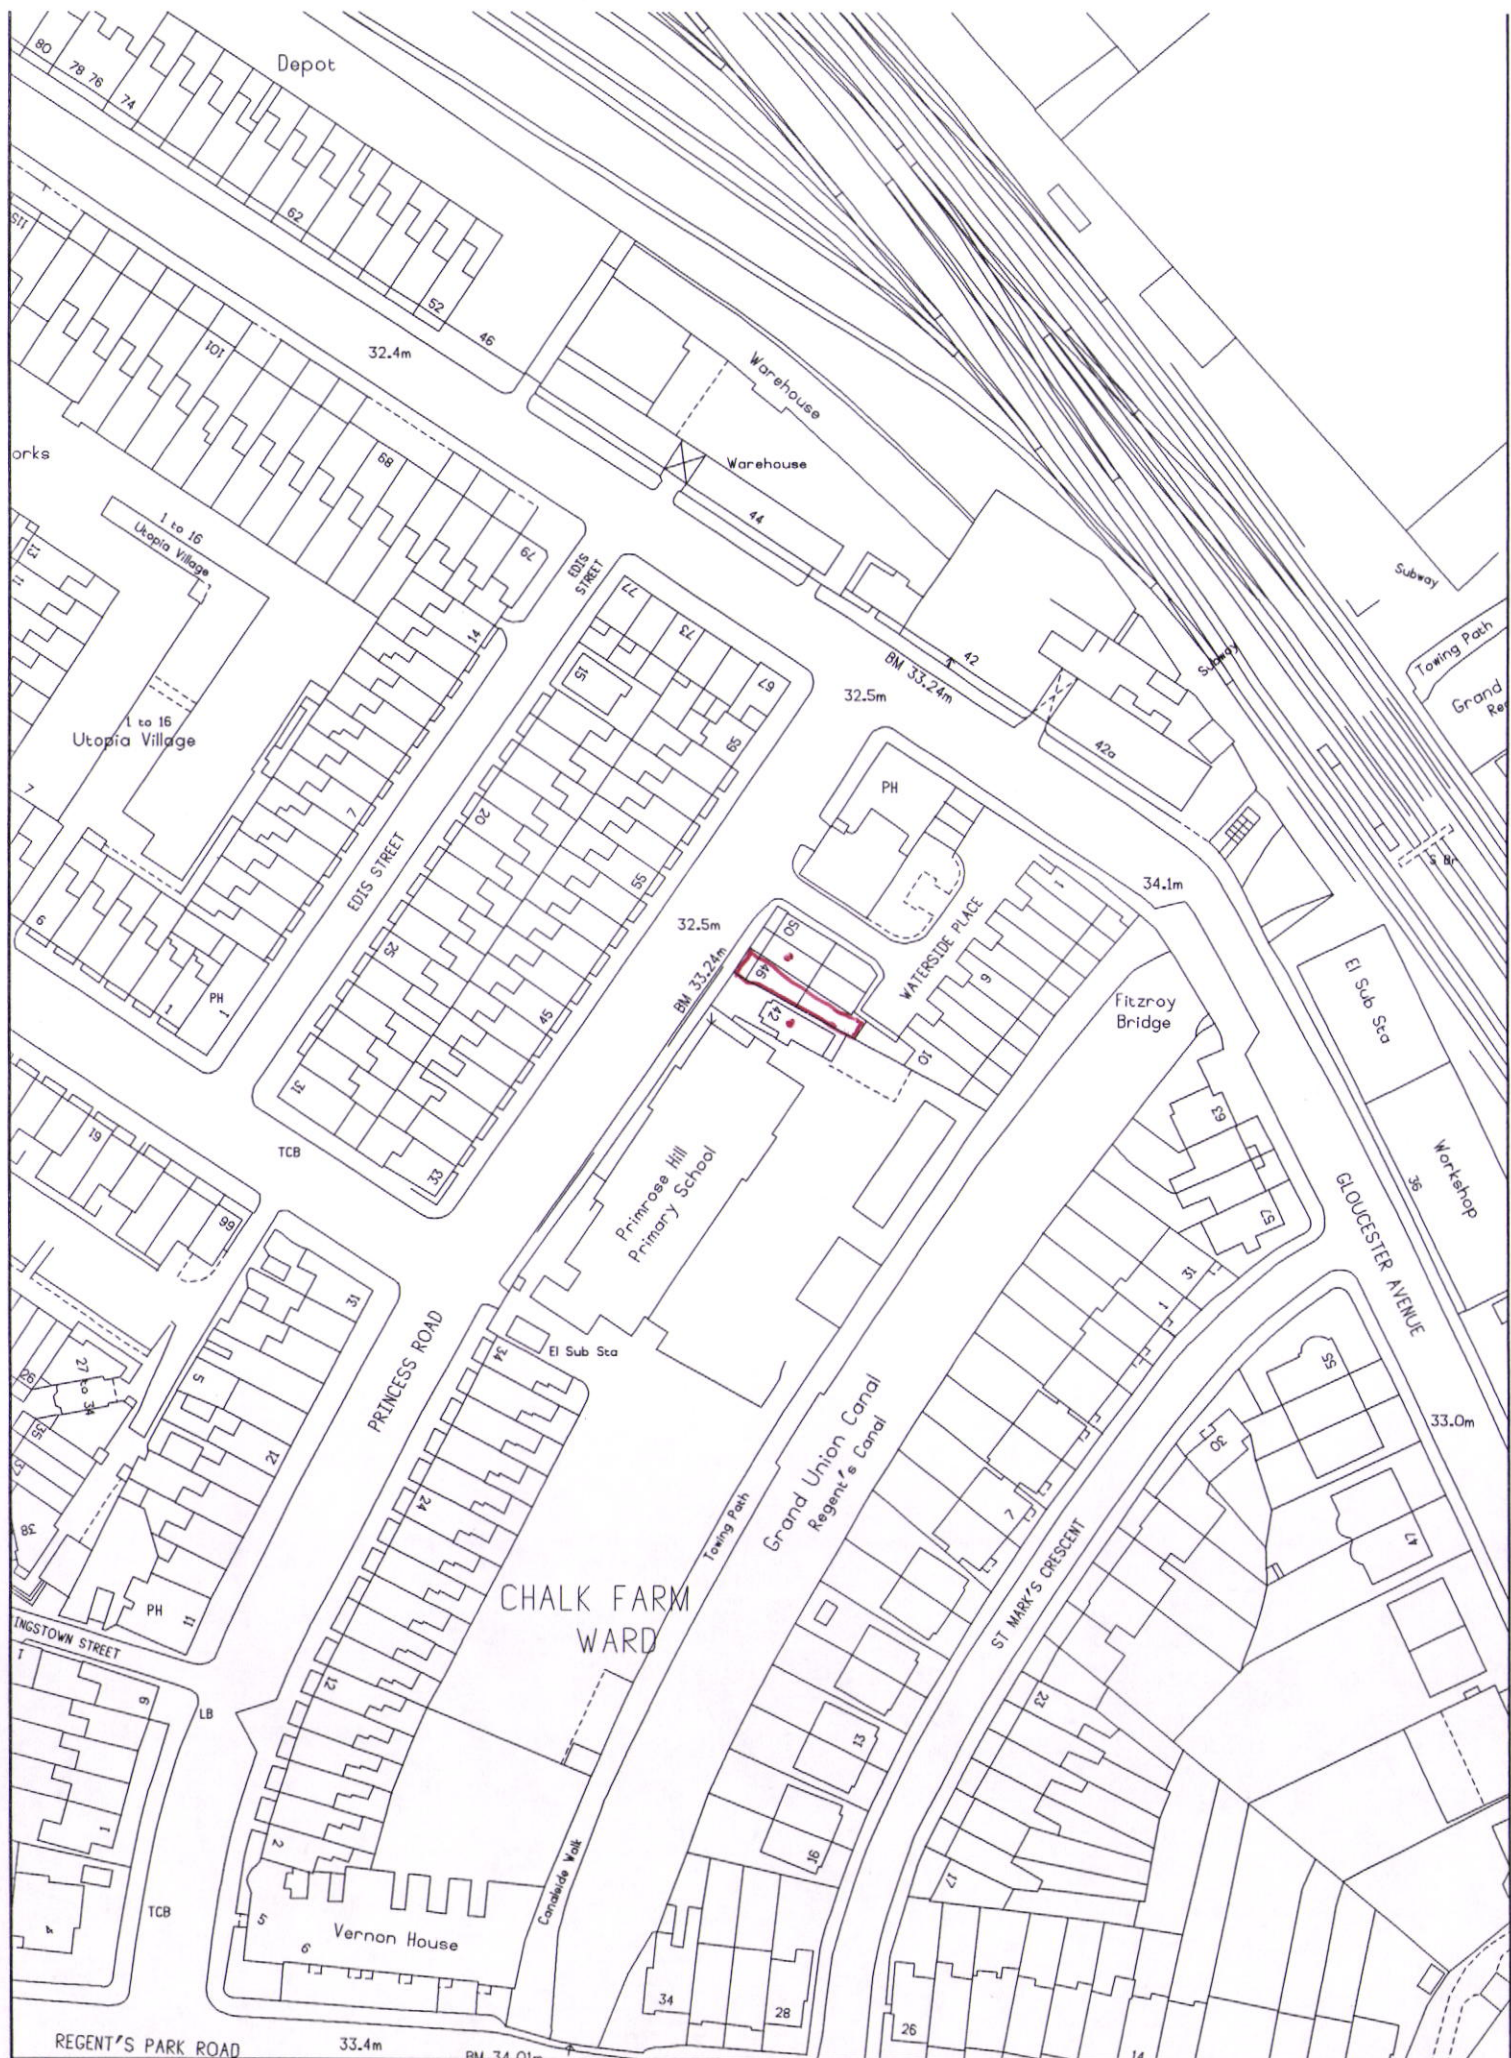

46 Princess Road.