



TP9400427

LONDON BOROUGH OF CAMDEN
TOWN AND COUNTRY PLANNING ACTS
13 MAY 1994
PLANS APPROVED
ON BEHALF OF THE COUNCIL

SEE ALSO 9409/01

CLIENT SIR ROGER WALTERS	COUNTY FORGE LTD. MANOR HOUSE, MANOR ROAD, MARSTON ESTATE, FROME, SOMERSET, BA11 4BN. Telephone: (0373) 472440	TITLE C.I. STAIR & BALCONY - PLAN.
PROJECT 16 PRINCESS ROAD NW1 8JL	Drawn JAG	Date 14-2-94
	Scale 1:20	Drawing No. 9409/02


TP9400427

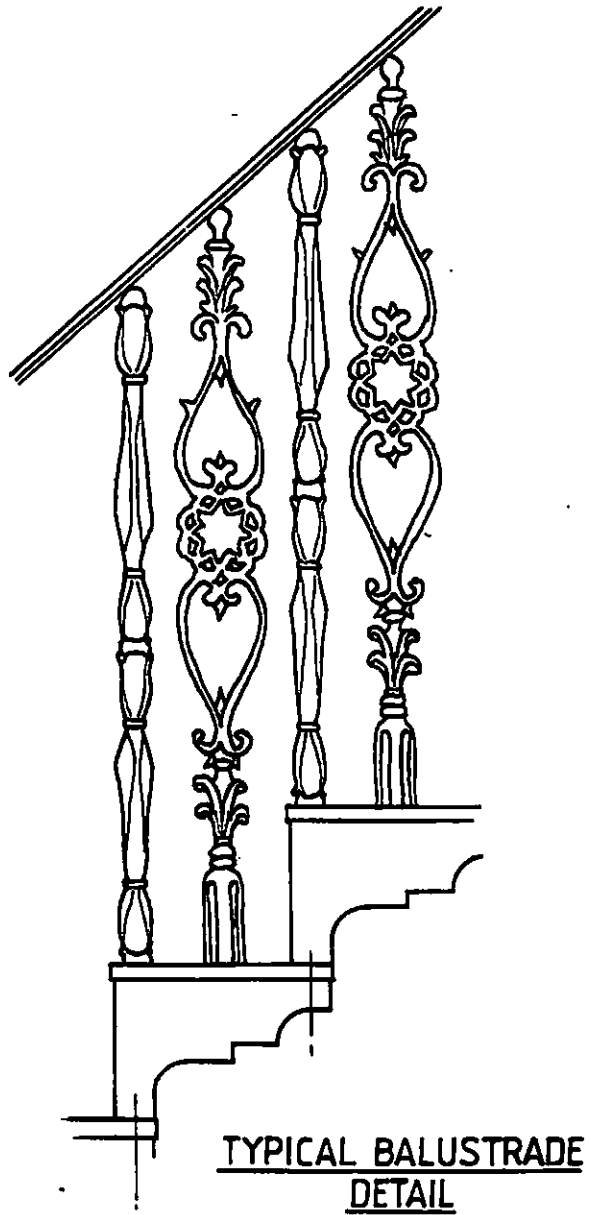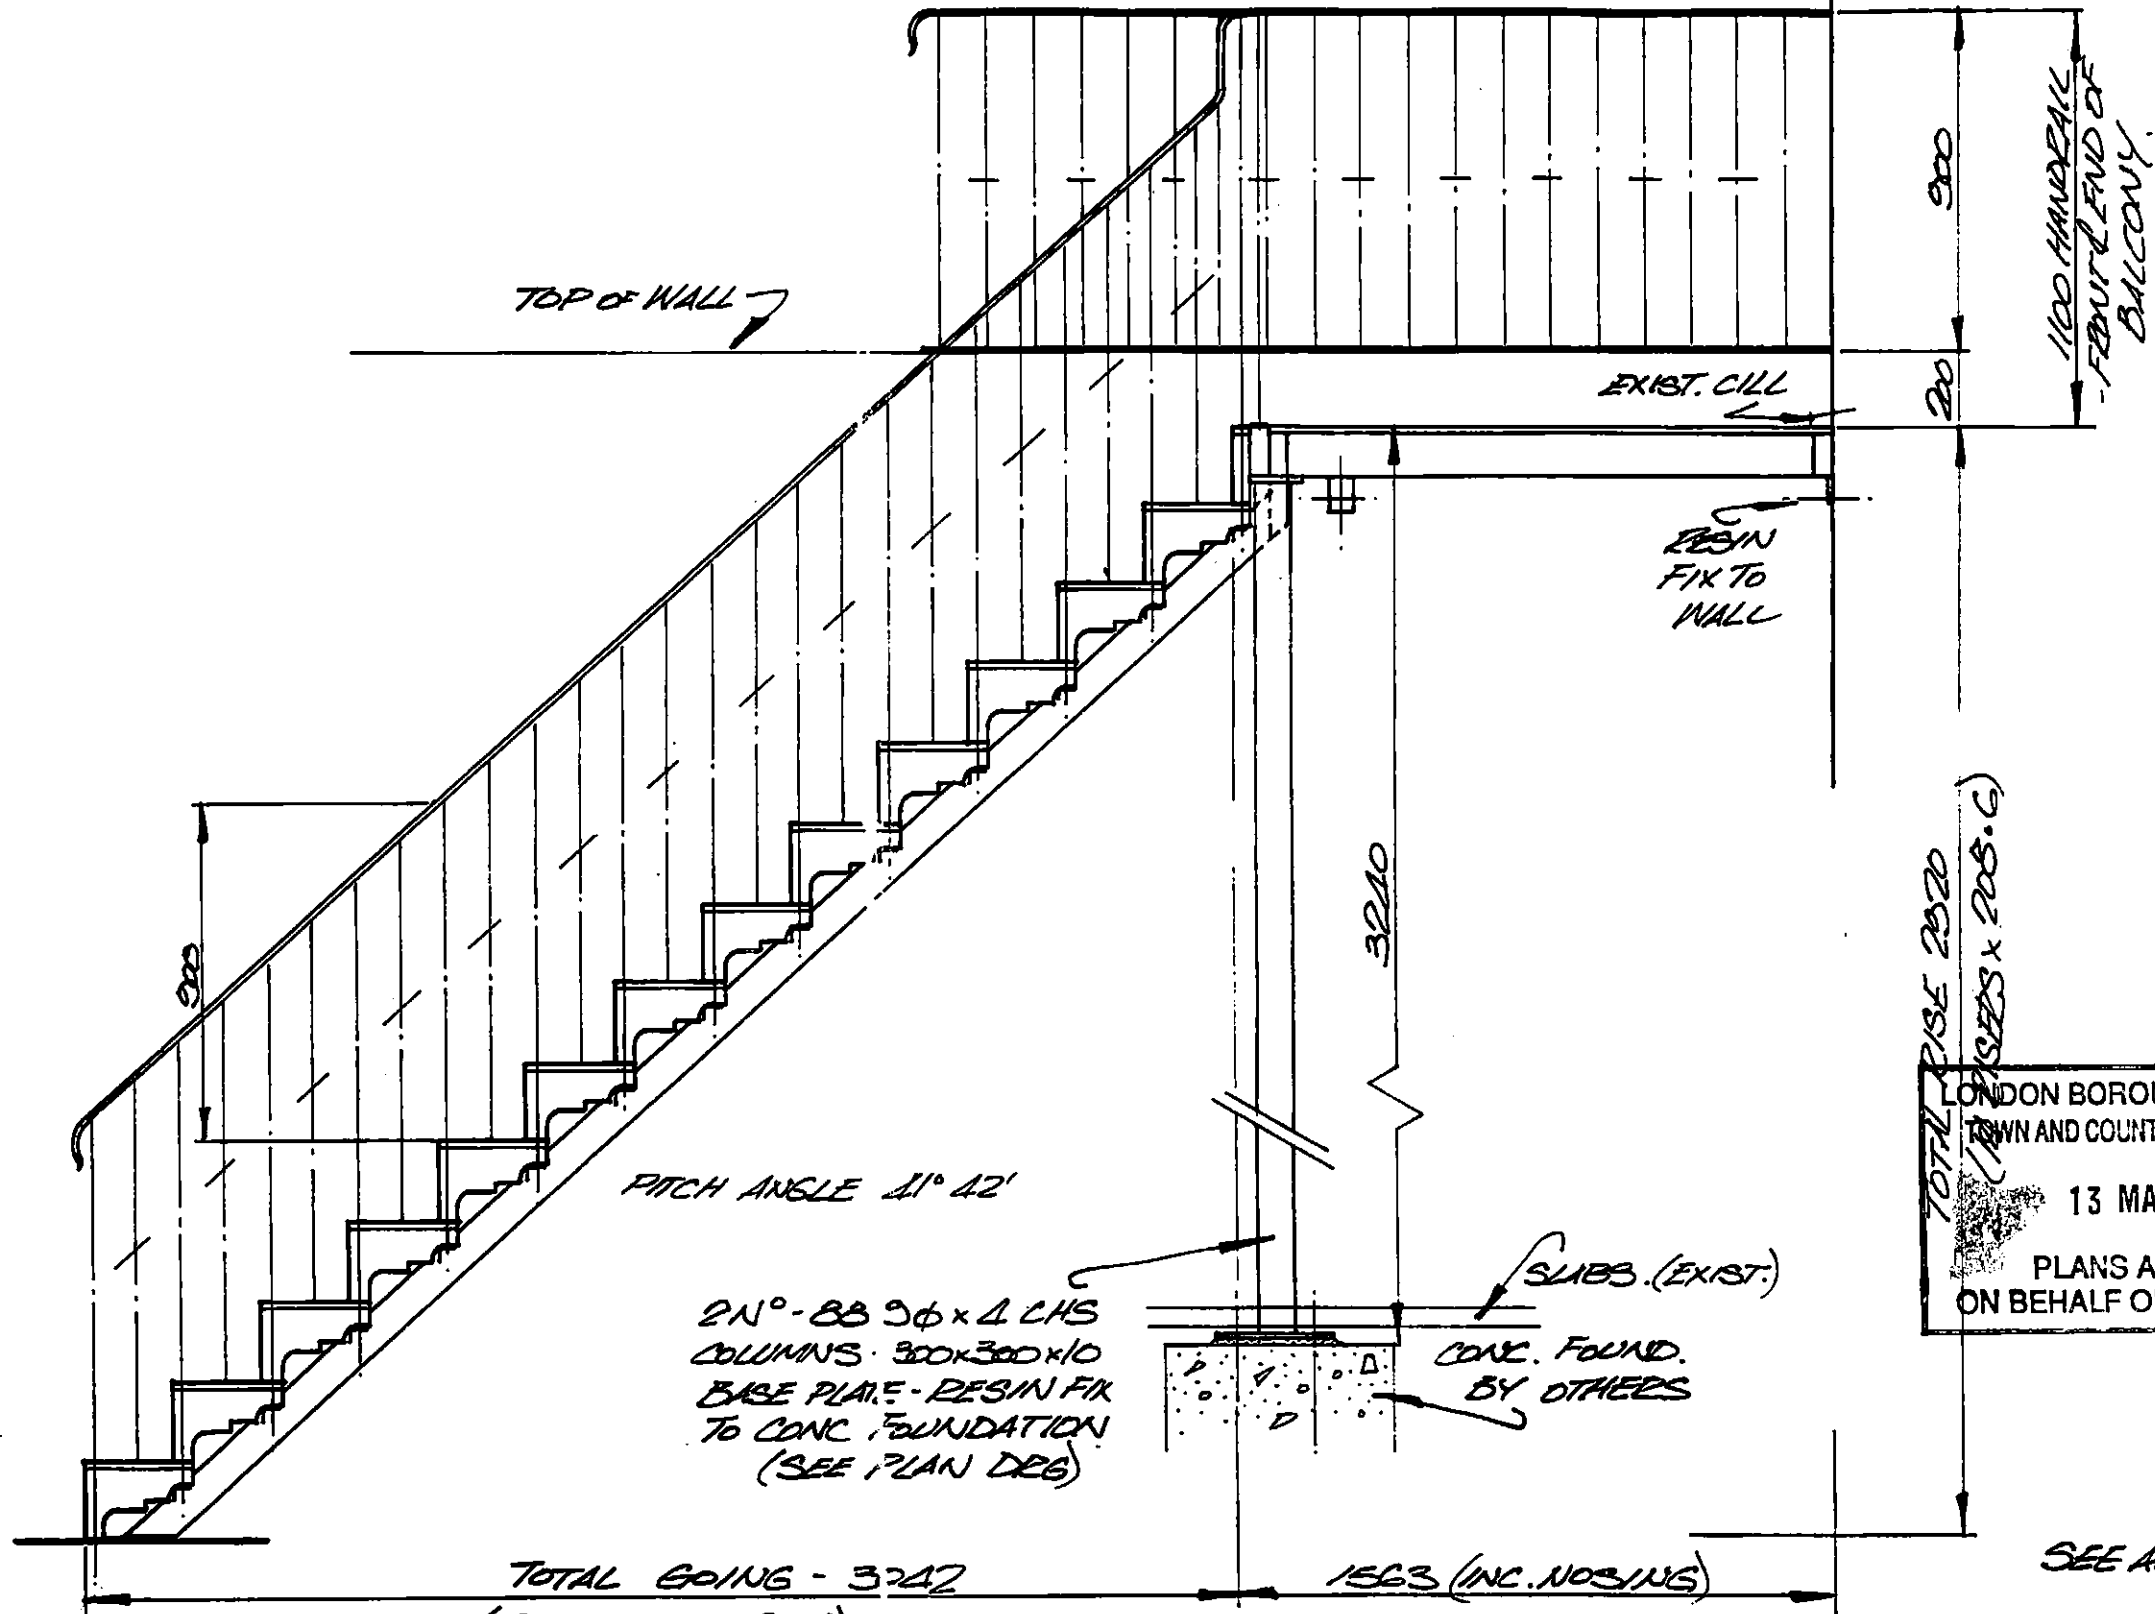


LONDON BOROUGH OF CAMDEN
TOWN AND COUNTRY PLANNING ACTS
13 MAY 1994
PLANS APPROVED
ON BEHALF OF THE COUNCIL

SEE ALSO 9409/02


CLIENT SR. ROGER WALTERS	COUNTY FORGE LTD. MANOR HOUSE, MANOR ROAD, MARSTON ESTATE, FROME, SOMERSET, BA11 4BN. Telephone: (0373) 472440	TITLE C.I. STAIR & BALCONY. - ELEVATION.
PROJECT 46 PRINCESS ROAD NW1 8VL	Drawn JAG	Date 14-2-94
	Scale 1:20	Drawing No. 9409/01

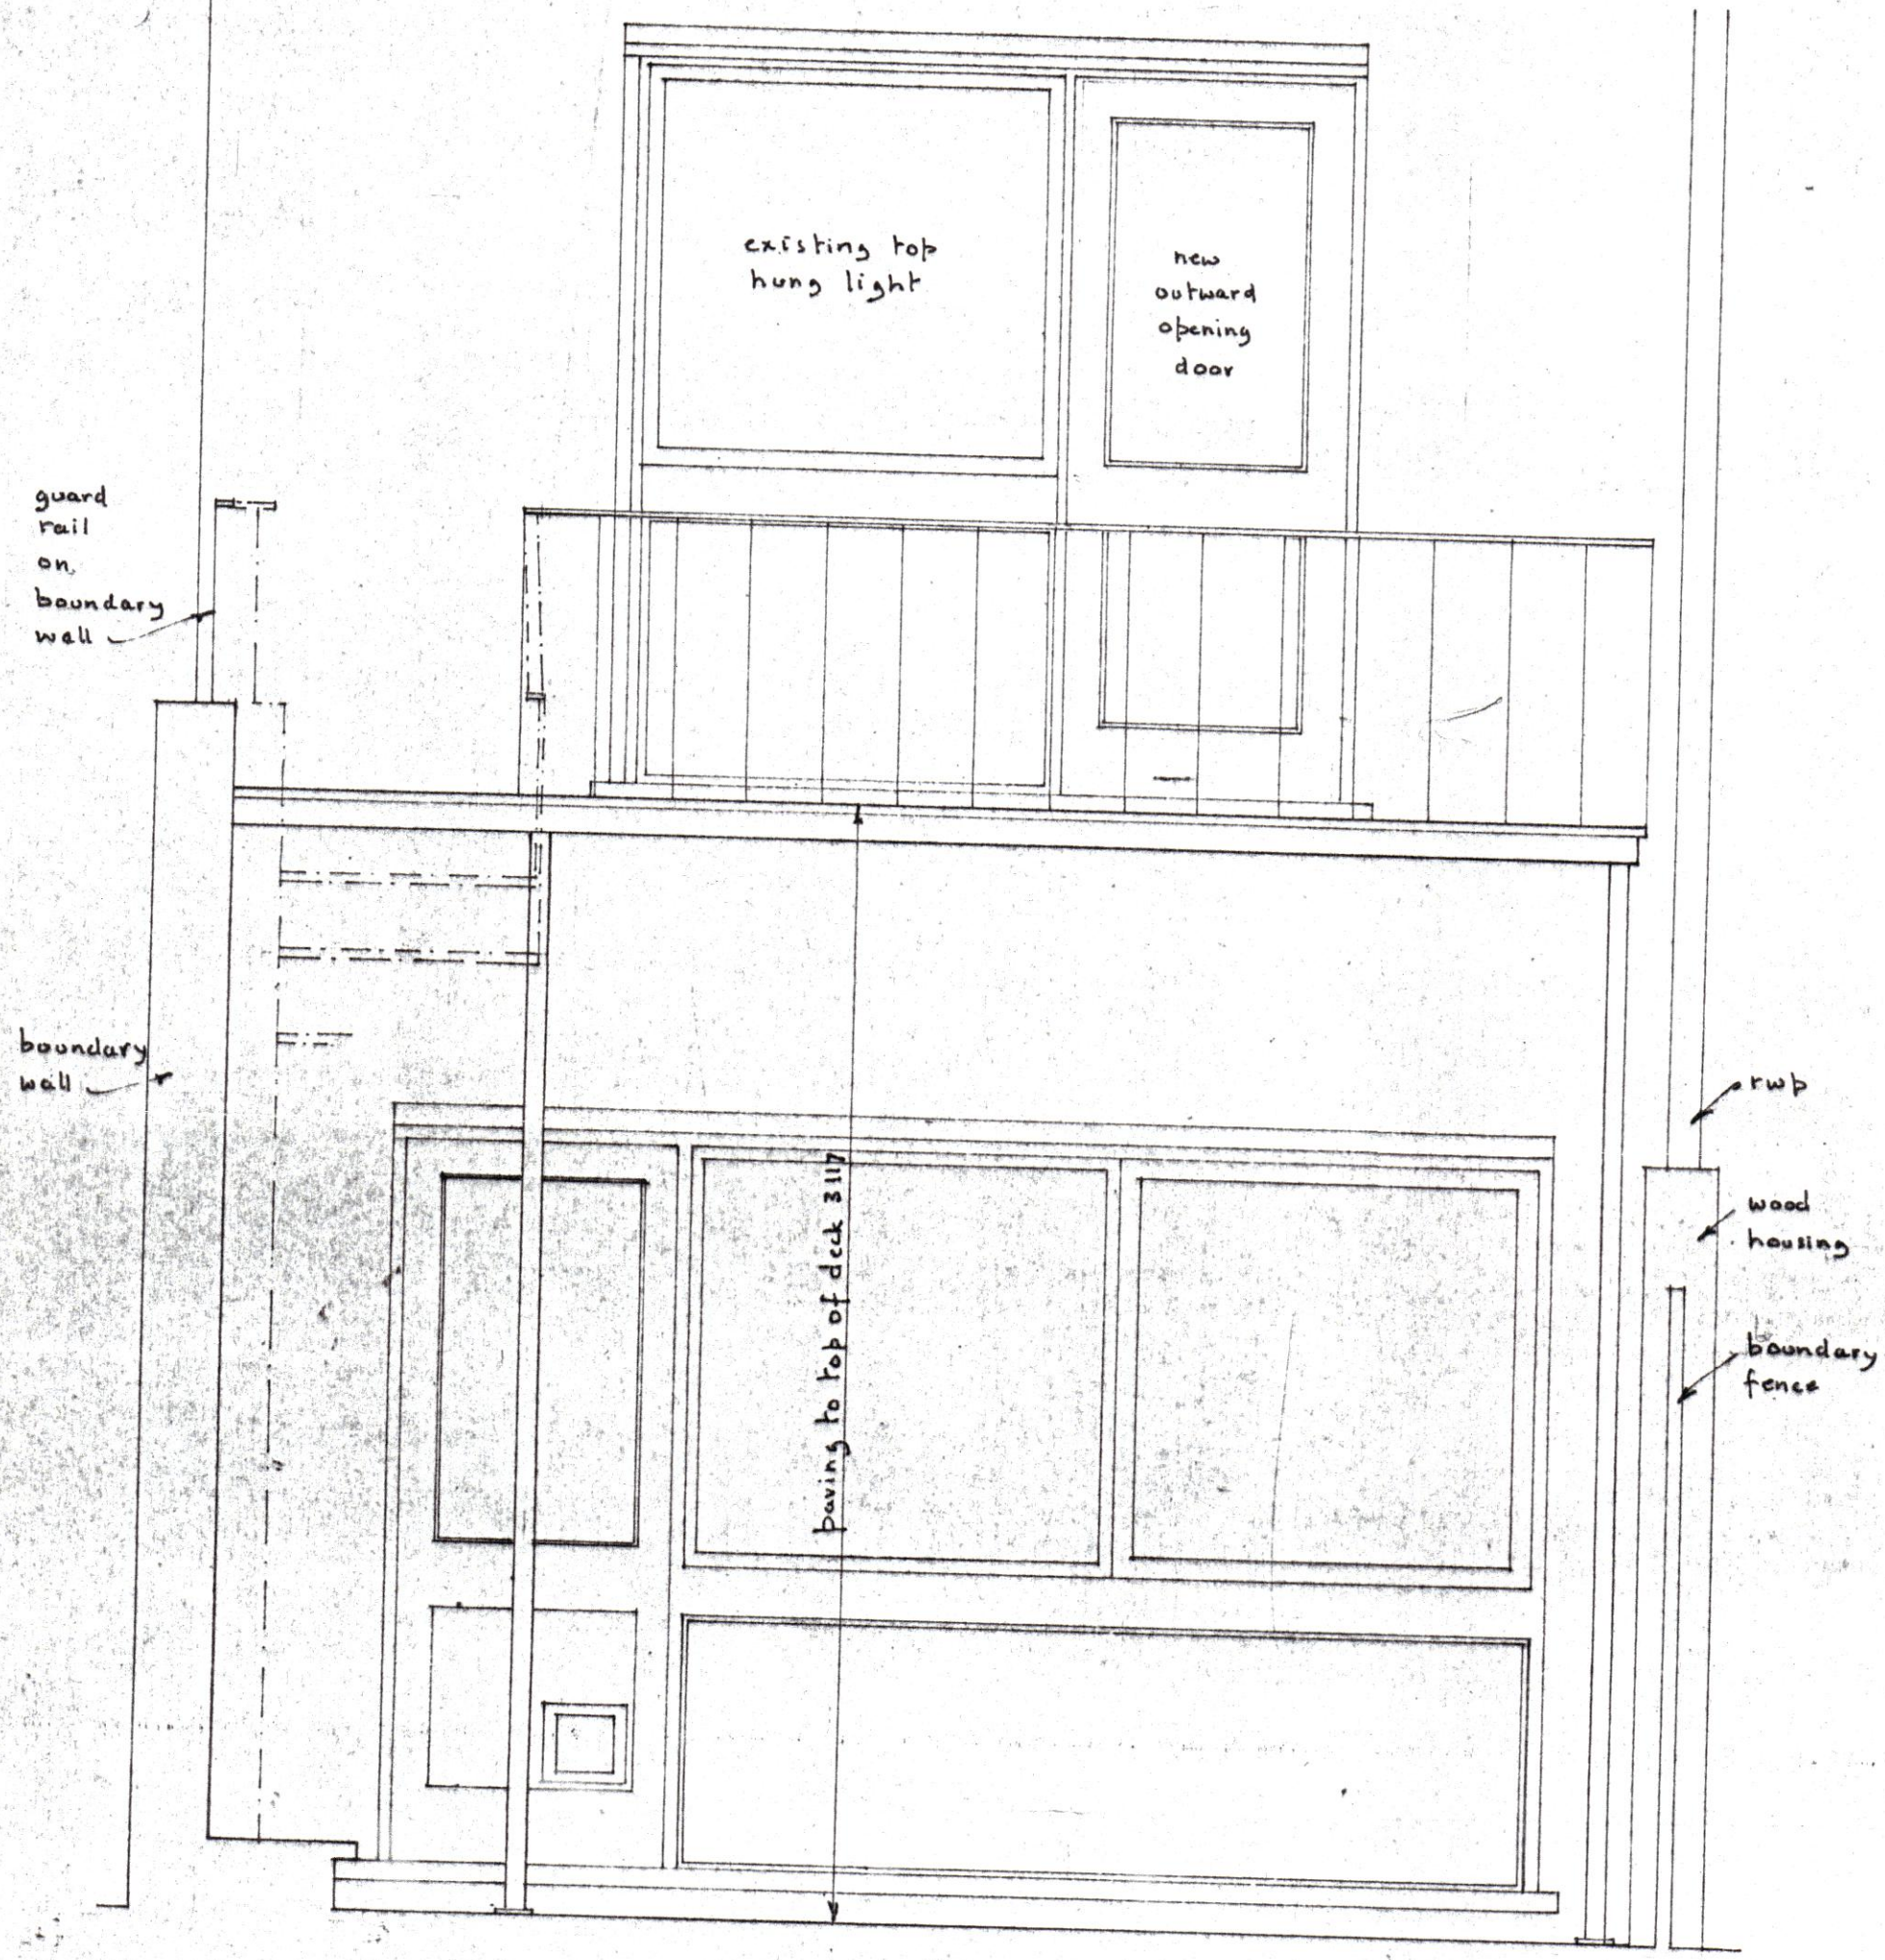


ELEVATION

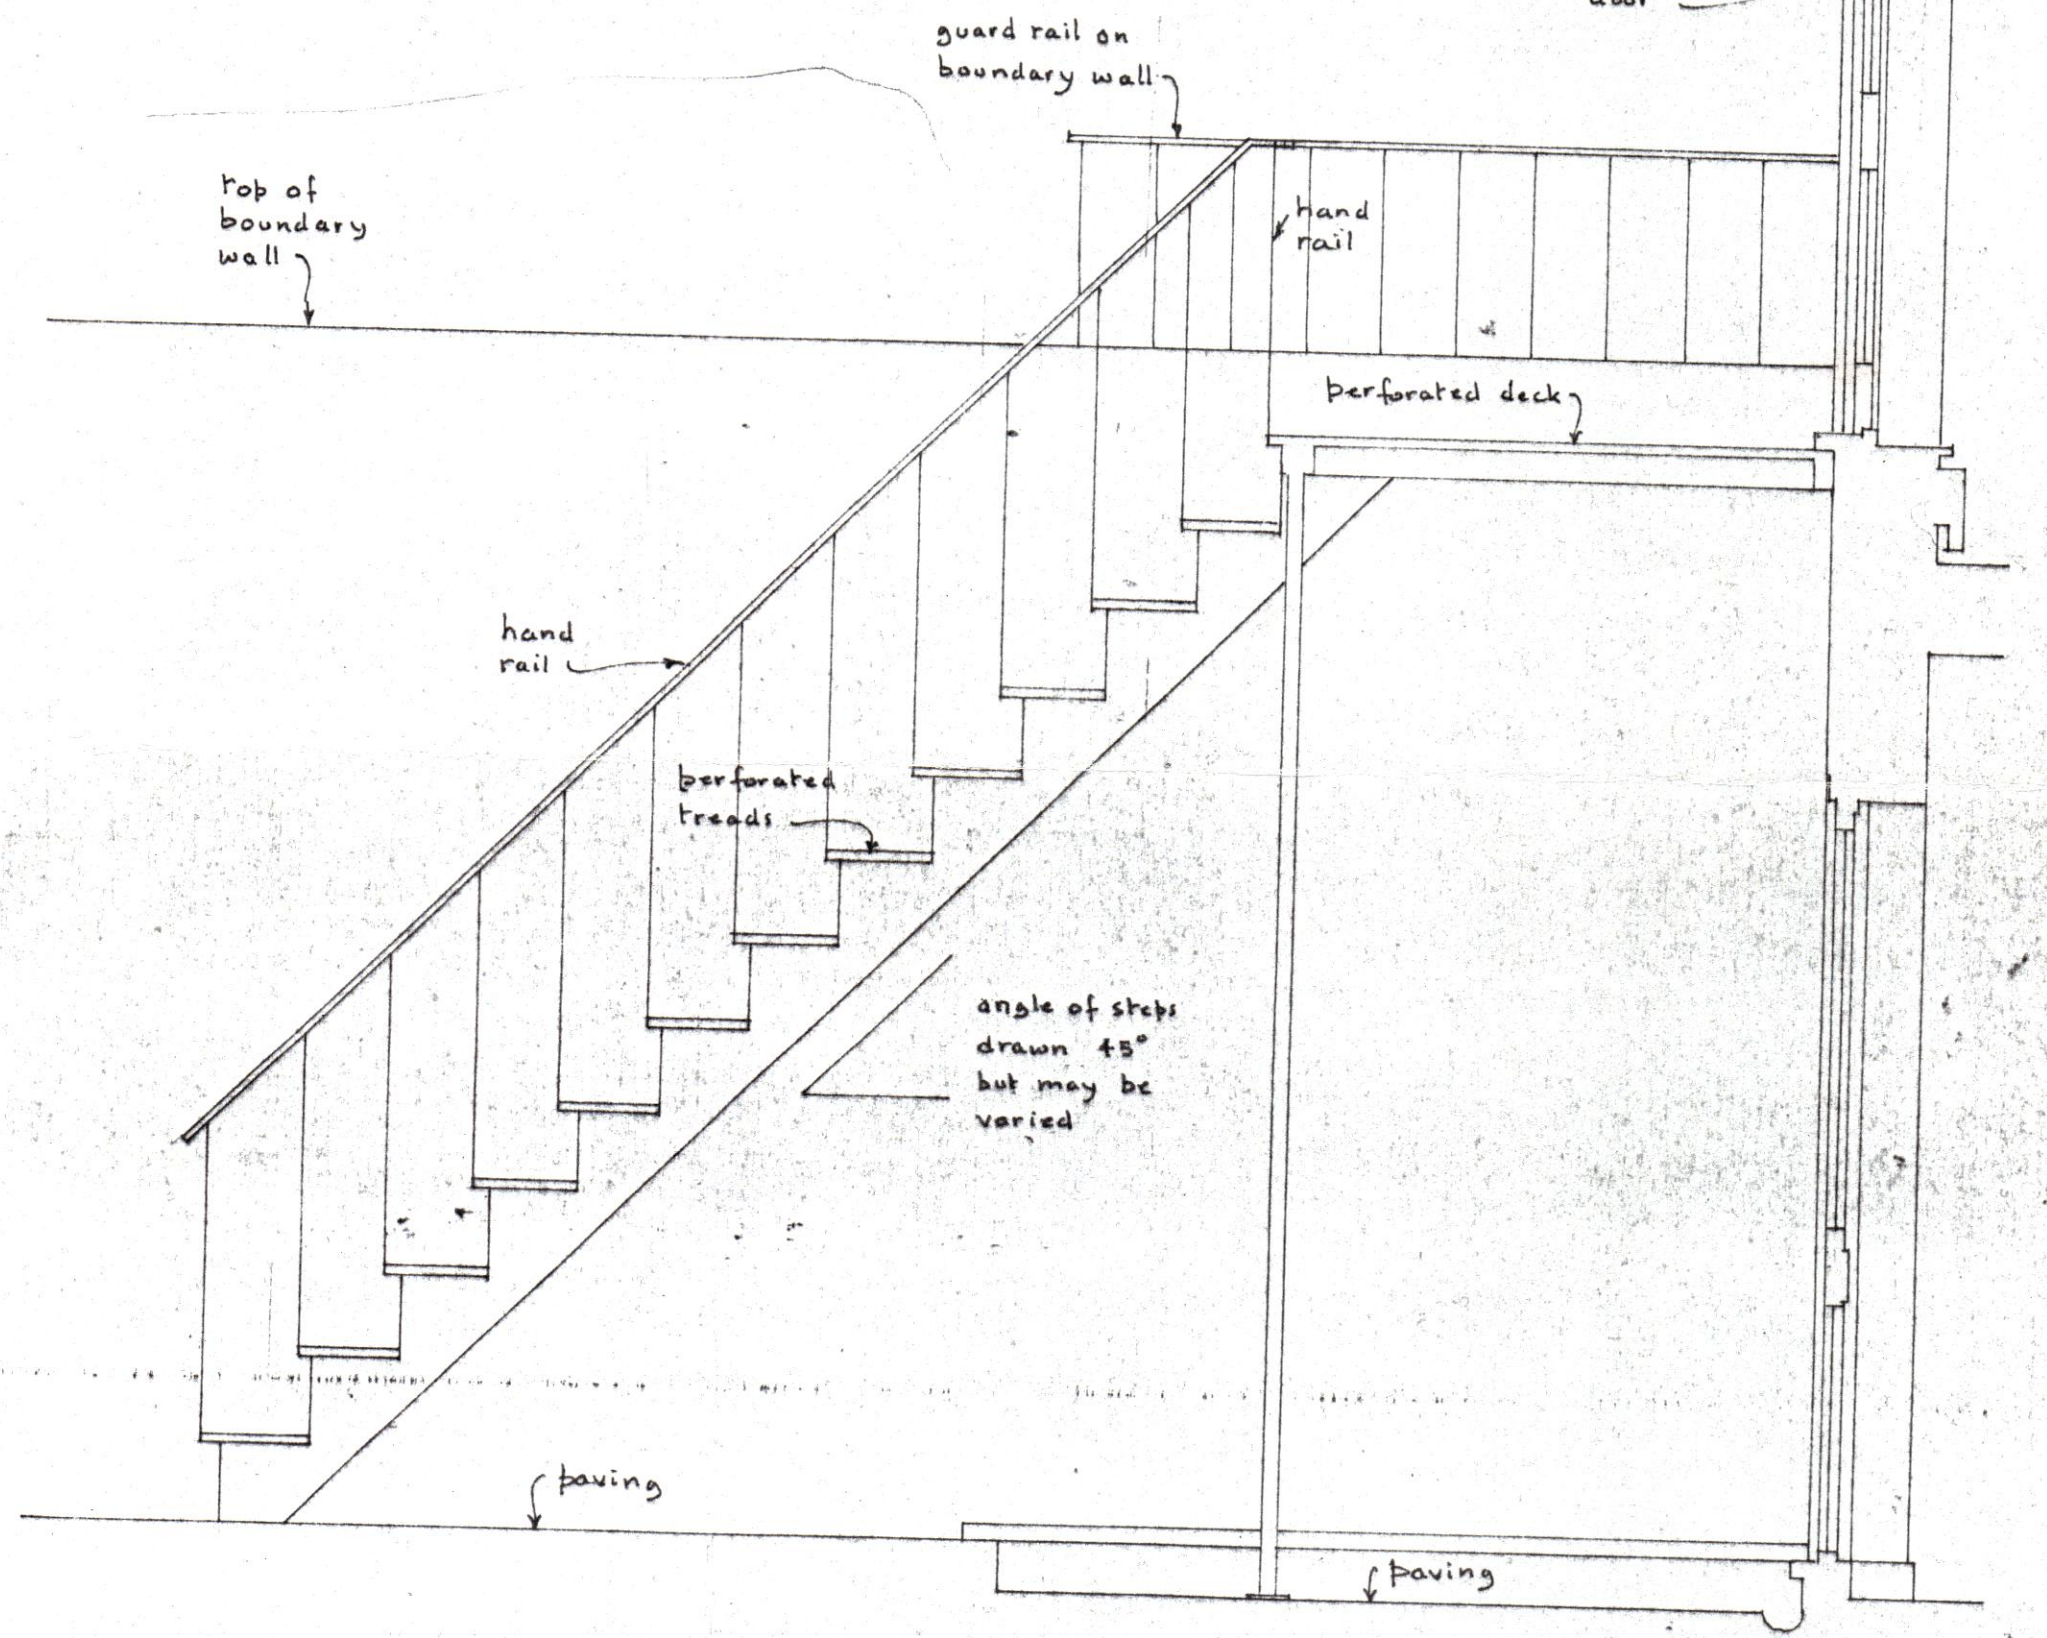

SECTION

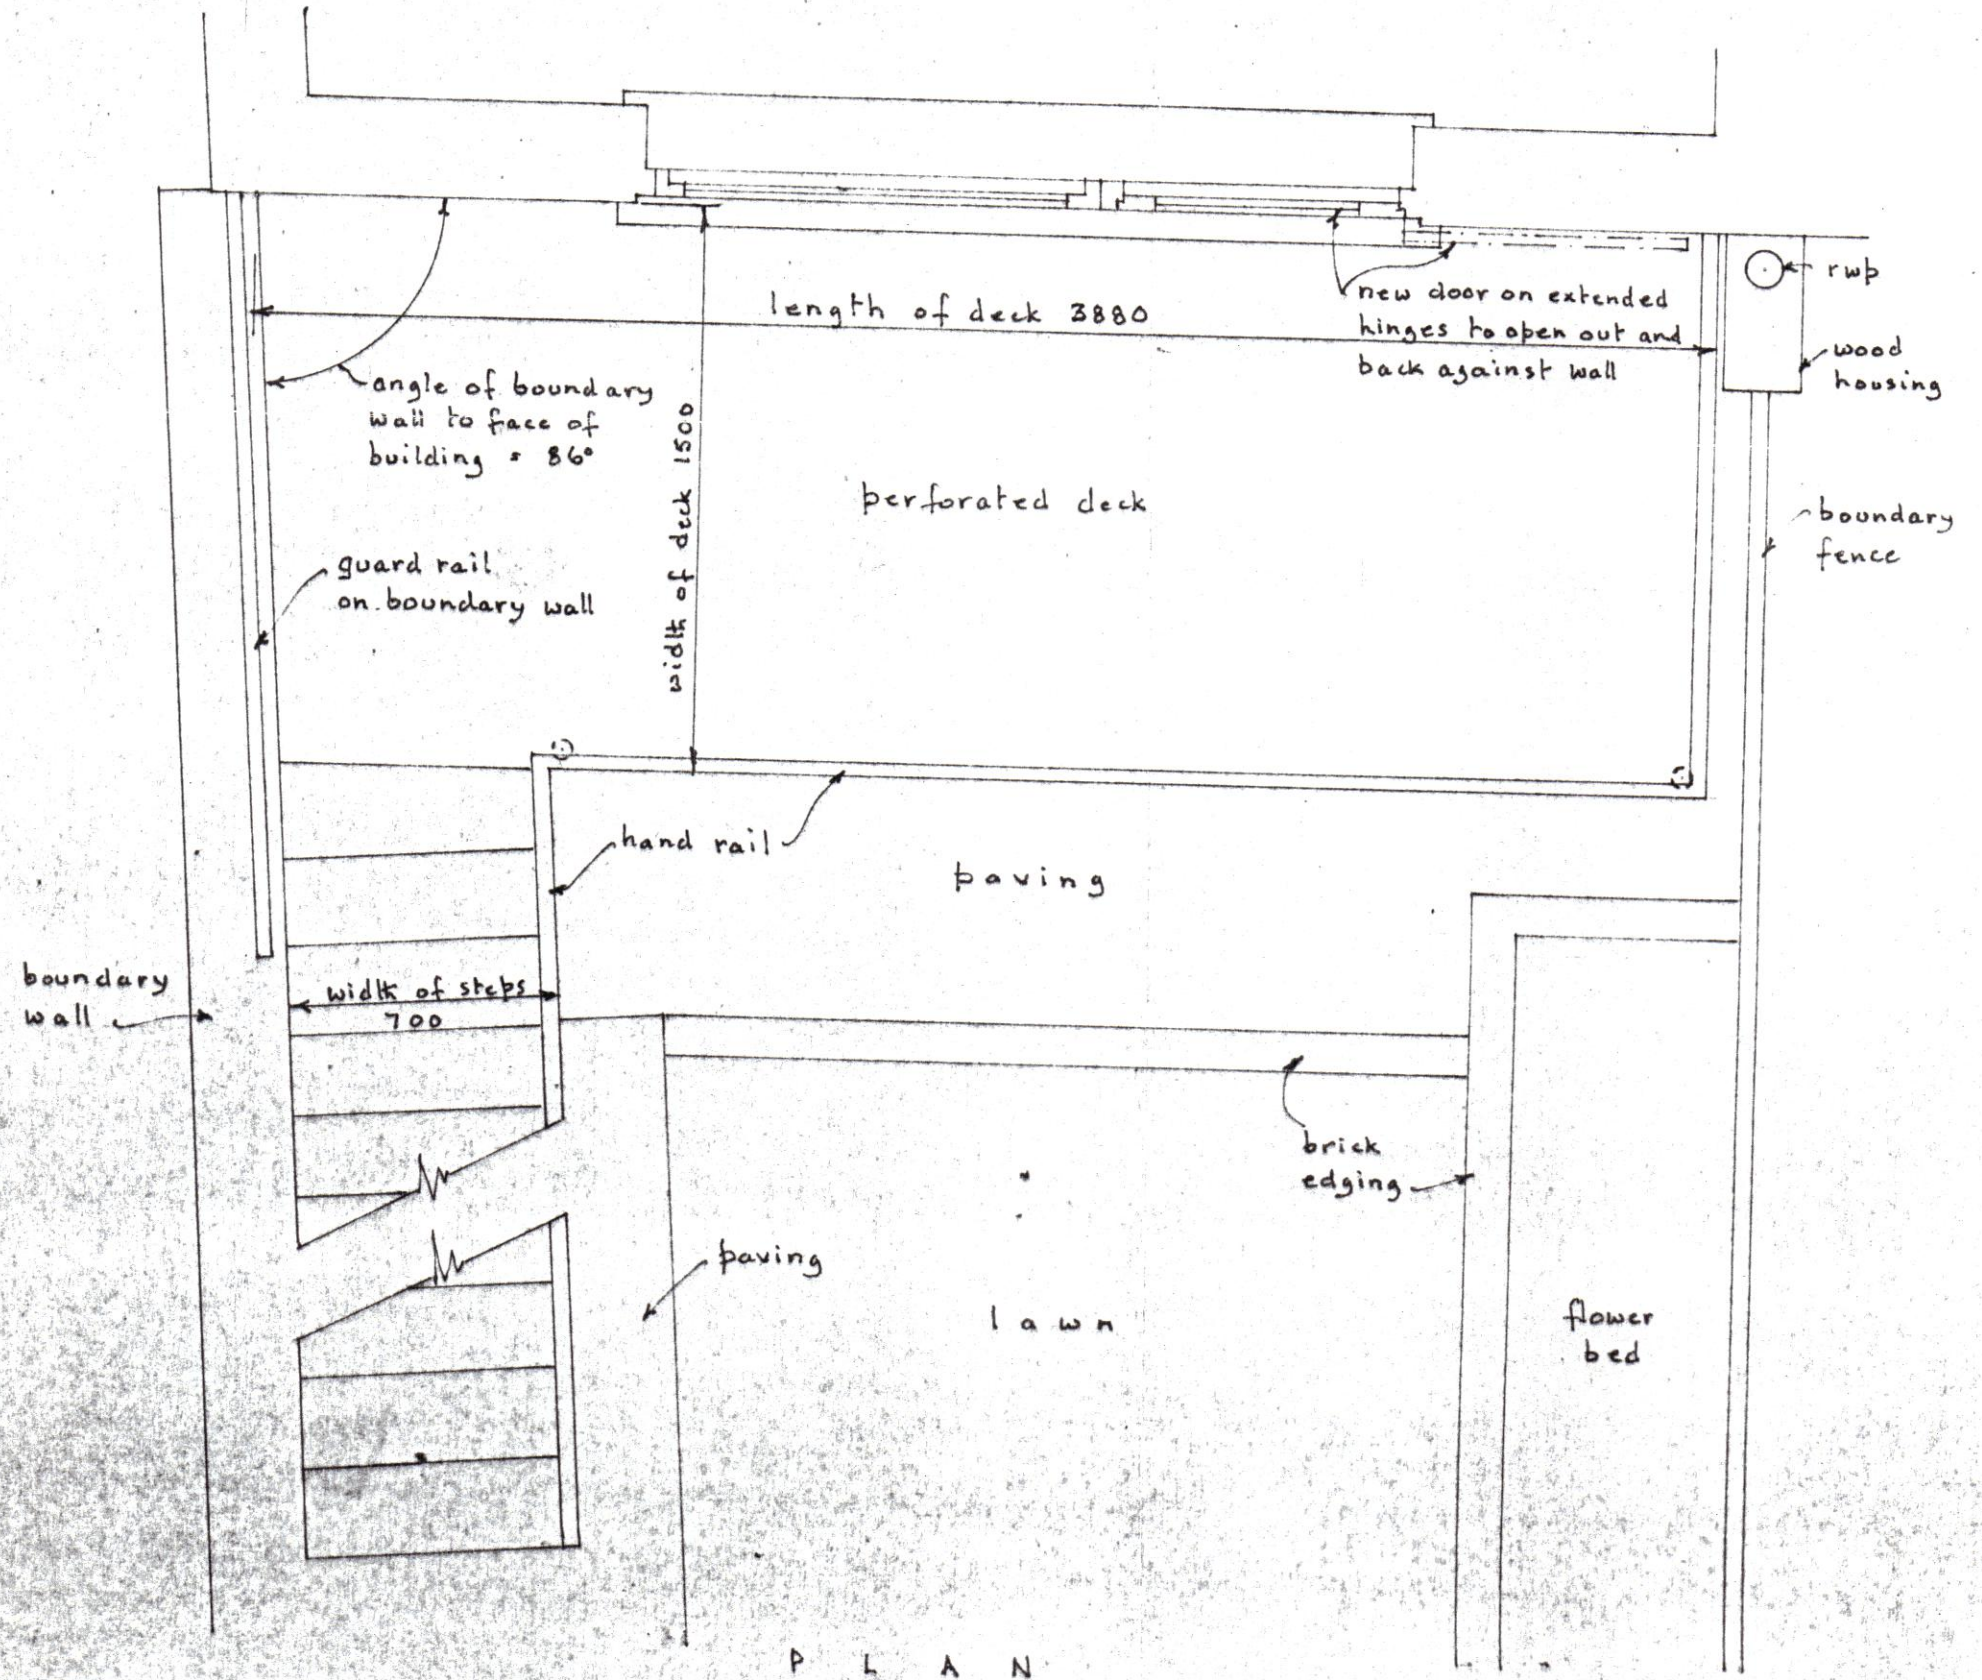

PLAN

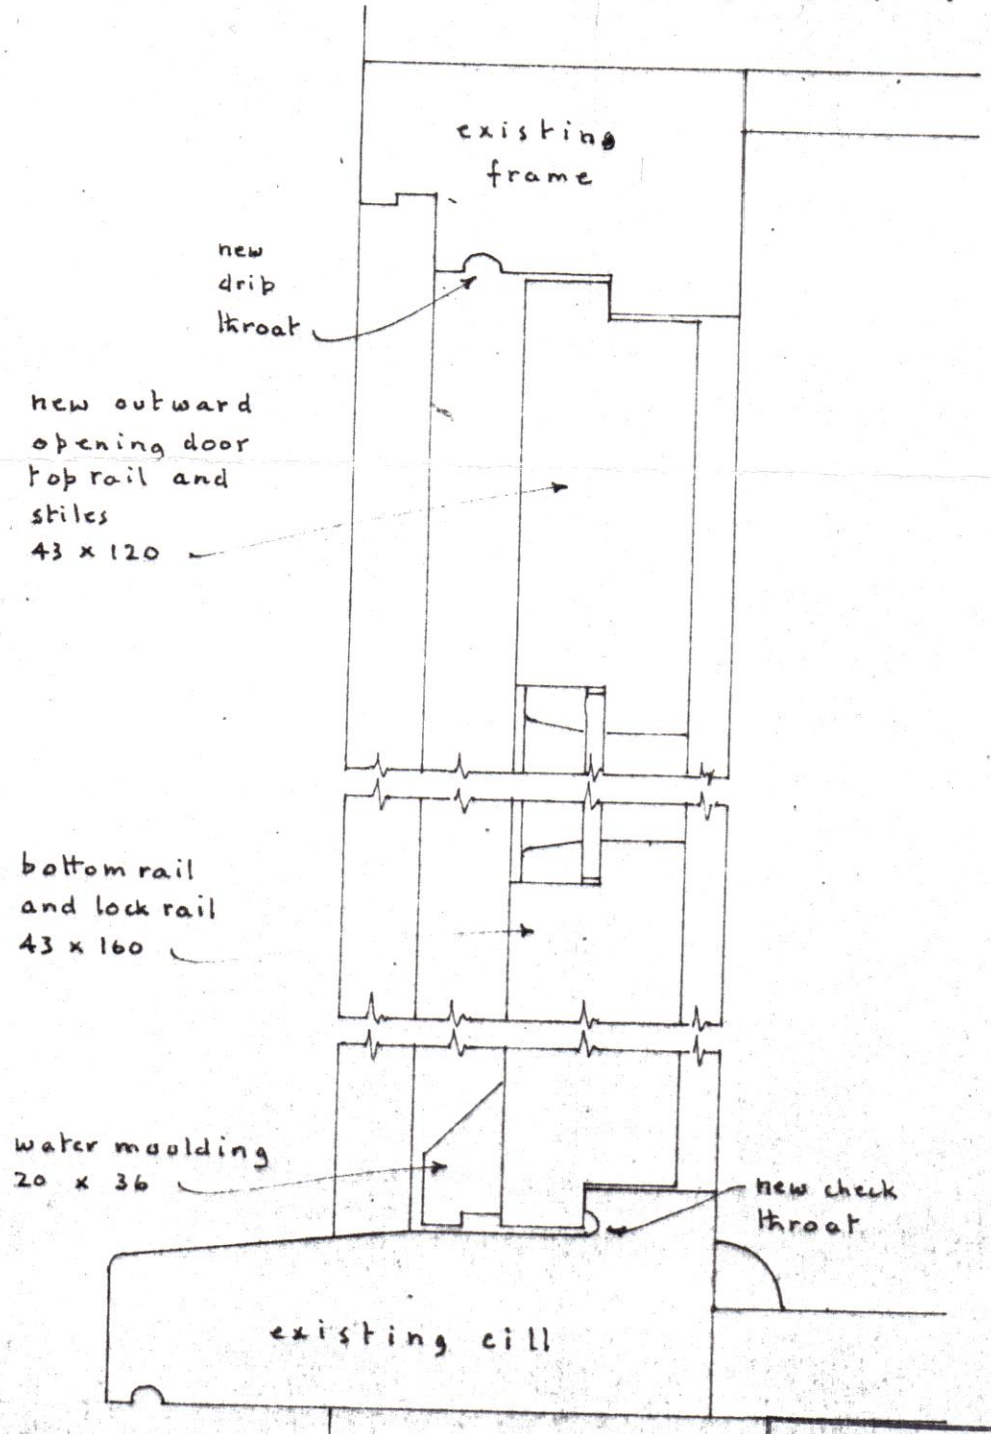

NOTES

1. The balcony and steps are to be made of metal. The drawing is diagrammatic to allow the specialist contractor to submit his own design.
2. The dimensions shown on the drawing are provided for estimating purposes. The specialist contractor will be responsible for taking his own measurements and for compliance with Building Regulations.
3. The joinery work to install the new door will be part of a separate contract.

PROPOSED BALCONY & STEPS
AT 46 PRINCESS ROAD
LONDON NW1 8JL

SCALE: 1:20

LONDON BOROUGH OF CAMDEN
TOWN AND COUNTRY PLANNING ACTS

13 MAY 1994

SECTION THROUGH NEW DOOR
SCALE HALF FULL SIZE

SIR ROGER WALTERS, KBE FRIBA
PLANS APPROVED PRINCESS ROAD LONDON NW1 8JL
ON BEHALF OF THE COUNCIL 721-722 5740

TP9400427