



ELEVATION TO ENTRANCE ROADWAY



STOCK
BRICKWORK.


ELEVATION TO PRINCESS RD.

ARCHITECT O.O.
No. 23189
8 FEB 1956
REF. TO ACK'D.


PRESENTED TO
19 MAR 1956
TOWN PLANNING
COMMITTEE.

EXISTING ELEVATIONS, 44, PRINCESS RD N.W.I.
SCALE 1/4" = 1 FOOT.

ALFRED SPROSSON & CO. LTD
146 TOLLINGTON PK
FINSBURY PARK N.4
DRAWING NO. 3. DEC 1955.

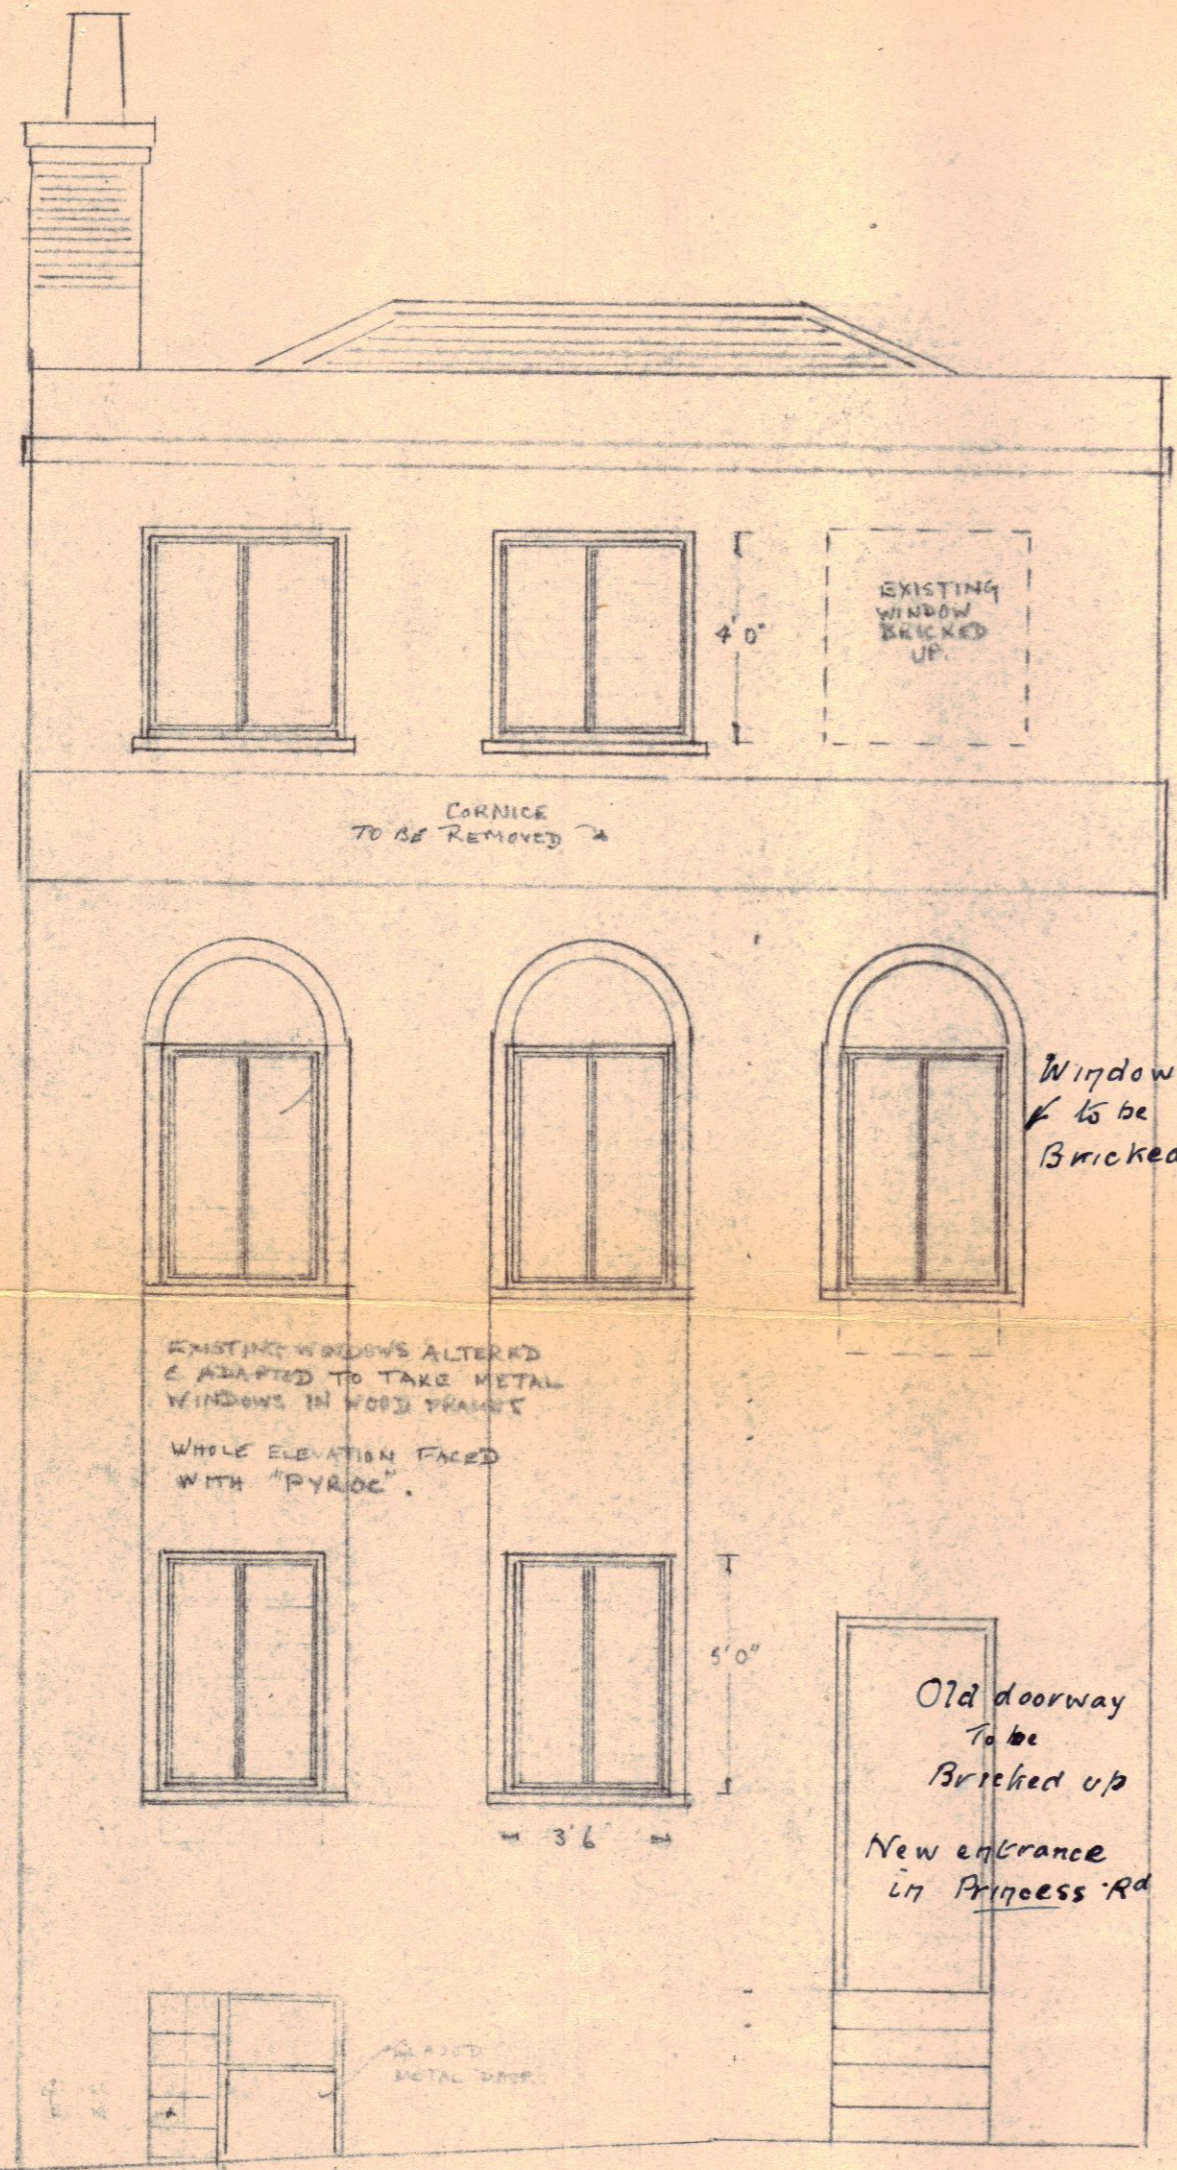

ELEVATION TO ENTRANCE ROADWAY

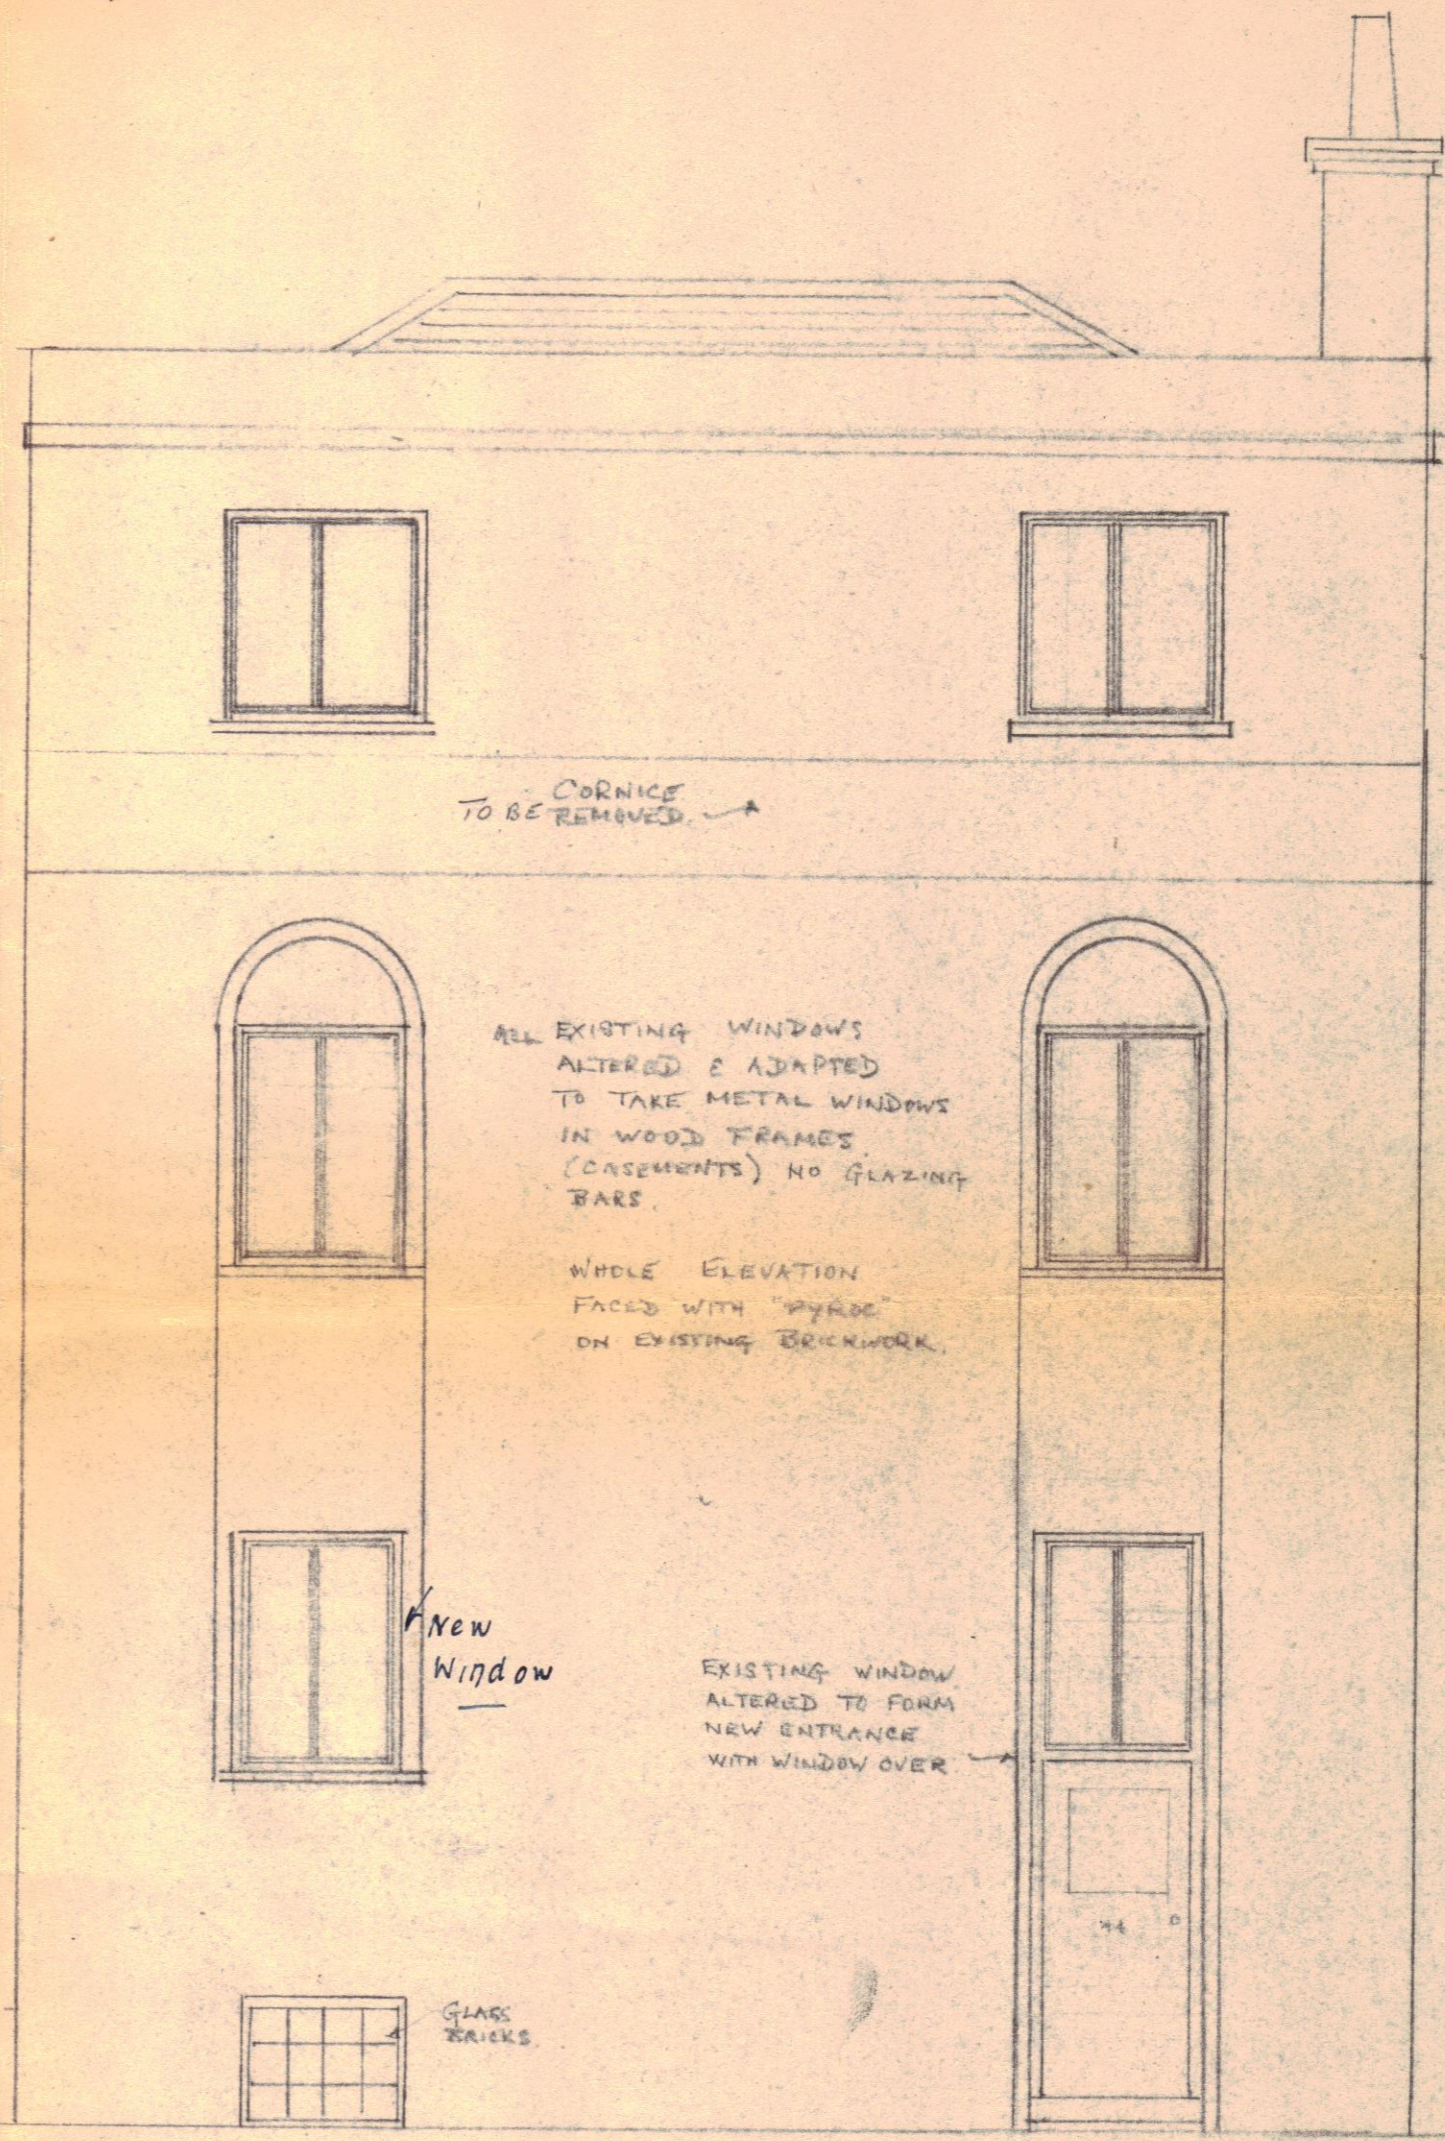

ELEVATION TO PRINCESS ROAD

PROPOSED ALTERATION TO ELEVATIONS AT 44, PRINCESS ROAD, N.W.1.
 SCALE 1/4" = 1 FOOT

ARCHITECTS L.O.O.
 No. 23189
 8 FEB 1956
 REF. TO ACK'D.

PRESENTED TO
 19 MAR 1956
 TOWN PLANNING
 COMMITTEE

ALF. SPROSS
 146, TOLLINGTON ST
 FINSBURY PARK, N.4
 DRAWING NO 5 DEC 1955