



First Floor - existing

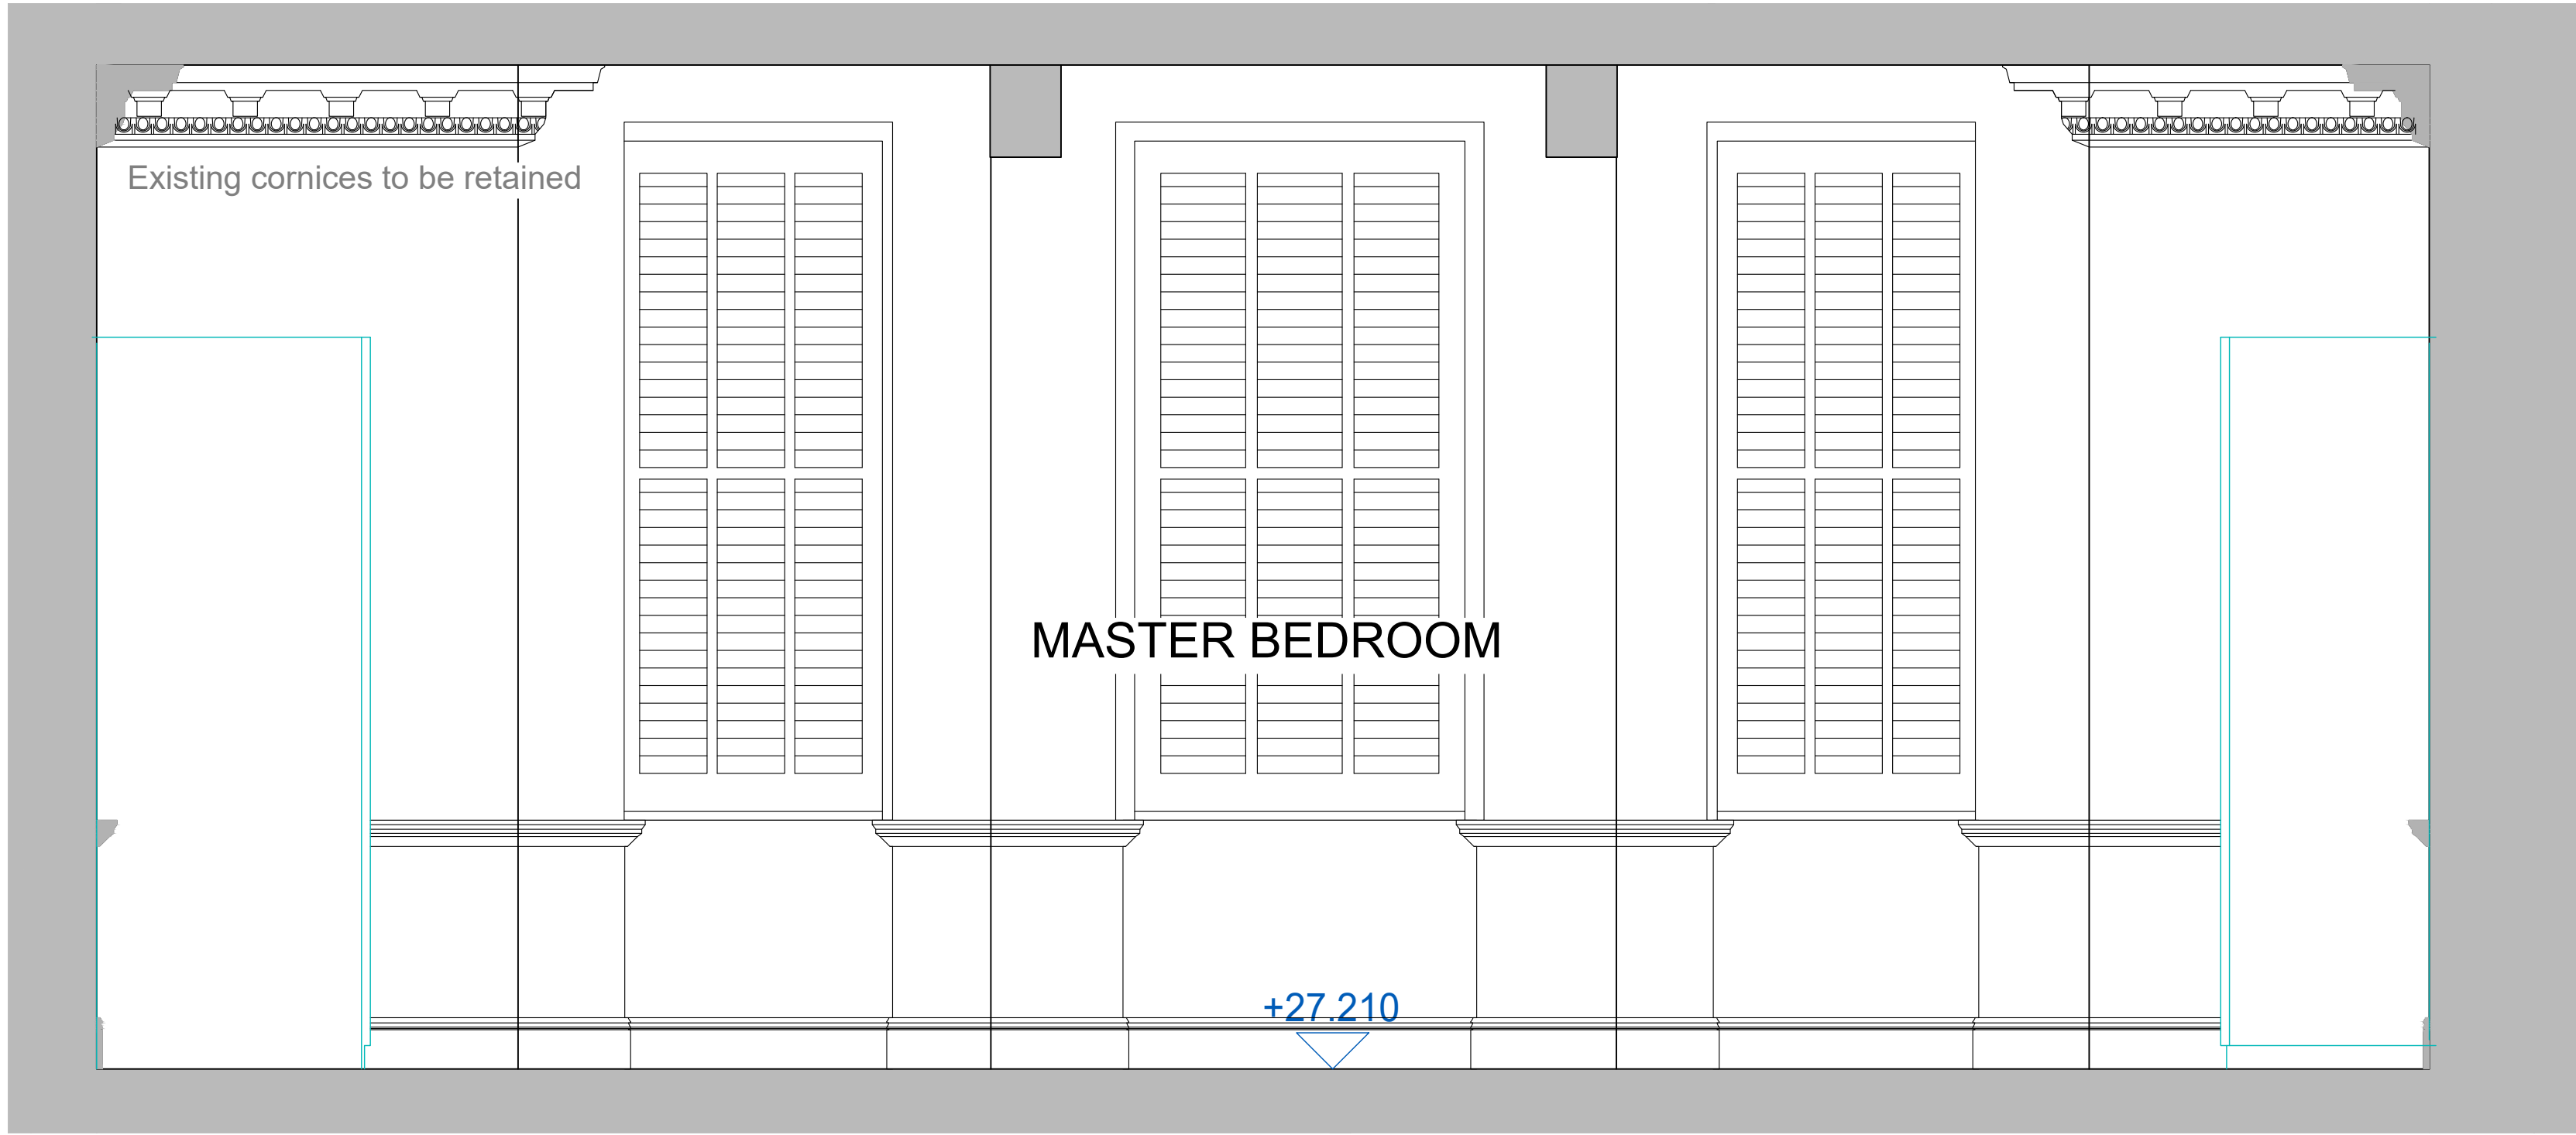

First Floor - proposed

- Notes :
- Dimensions are to be checked on site before fabrication and construction
  - Any discrepancies are to be immediately notified to the architects
  - Structural measurements are to be taken from the structural engineers drawings
  - Do not scale
  - Copyright reserved by GMA

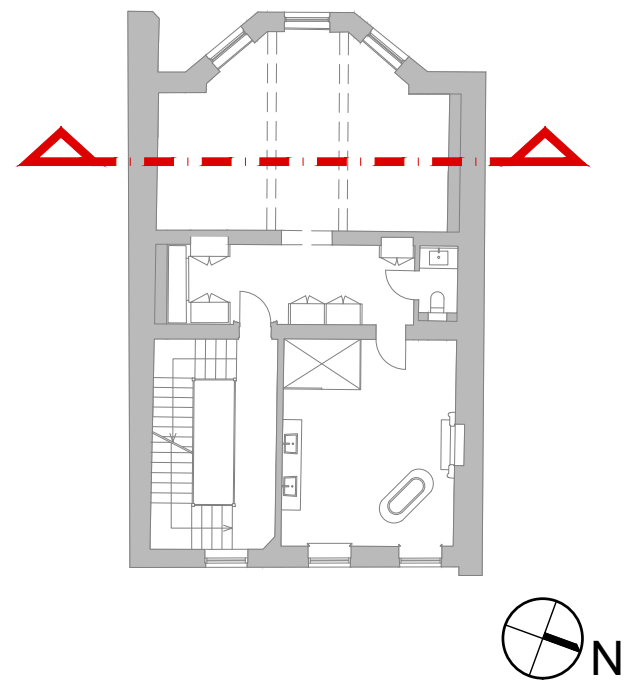

REV	DESCRIPTION	DATE
-	-	25.02.2022

DRAWING ISSUE STATUS

# PLANNING

**GMA ARCHITECTURE**  
Architects and Designers

UK House 82 Heath Road Twickenham TW1 4BA  
Telephone 020 8891 5959 Fax 020 8607 9933  
Email enquiries@gmaarchitecture.co.uk

Client

ALEXANDER PETALAS  
ALEXANDER LEWIS

Project

34 JOHN STREET  
LONDON  
WC1N 2AT

Drawing

EXISTING AND PROPOSED  
INTERNAL ELEVATIONS  
FIRST FLOOR - MASTER BEDROOM

Scale	Date	Drawn	
1:20@A1	JAN 22	ES	

Drawing no:			
01	01-323-01	IE24	-

