




First Floor - existing  
(SECTION AA)

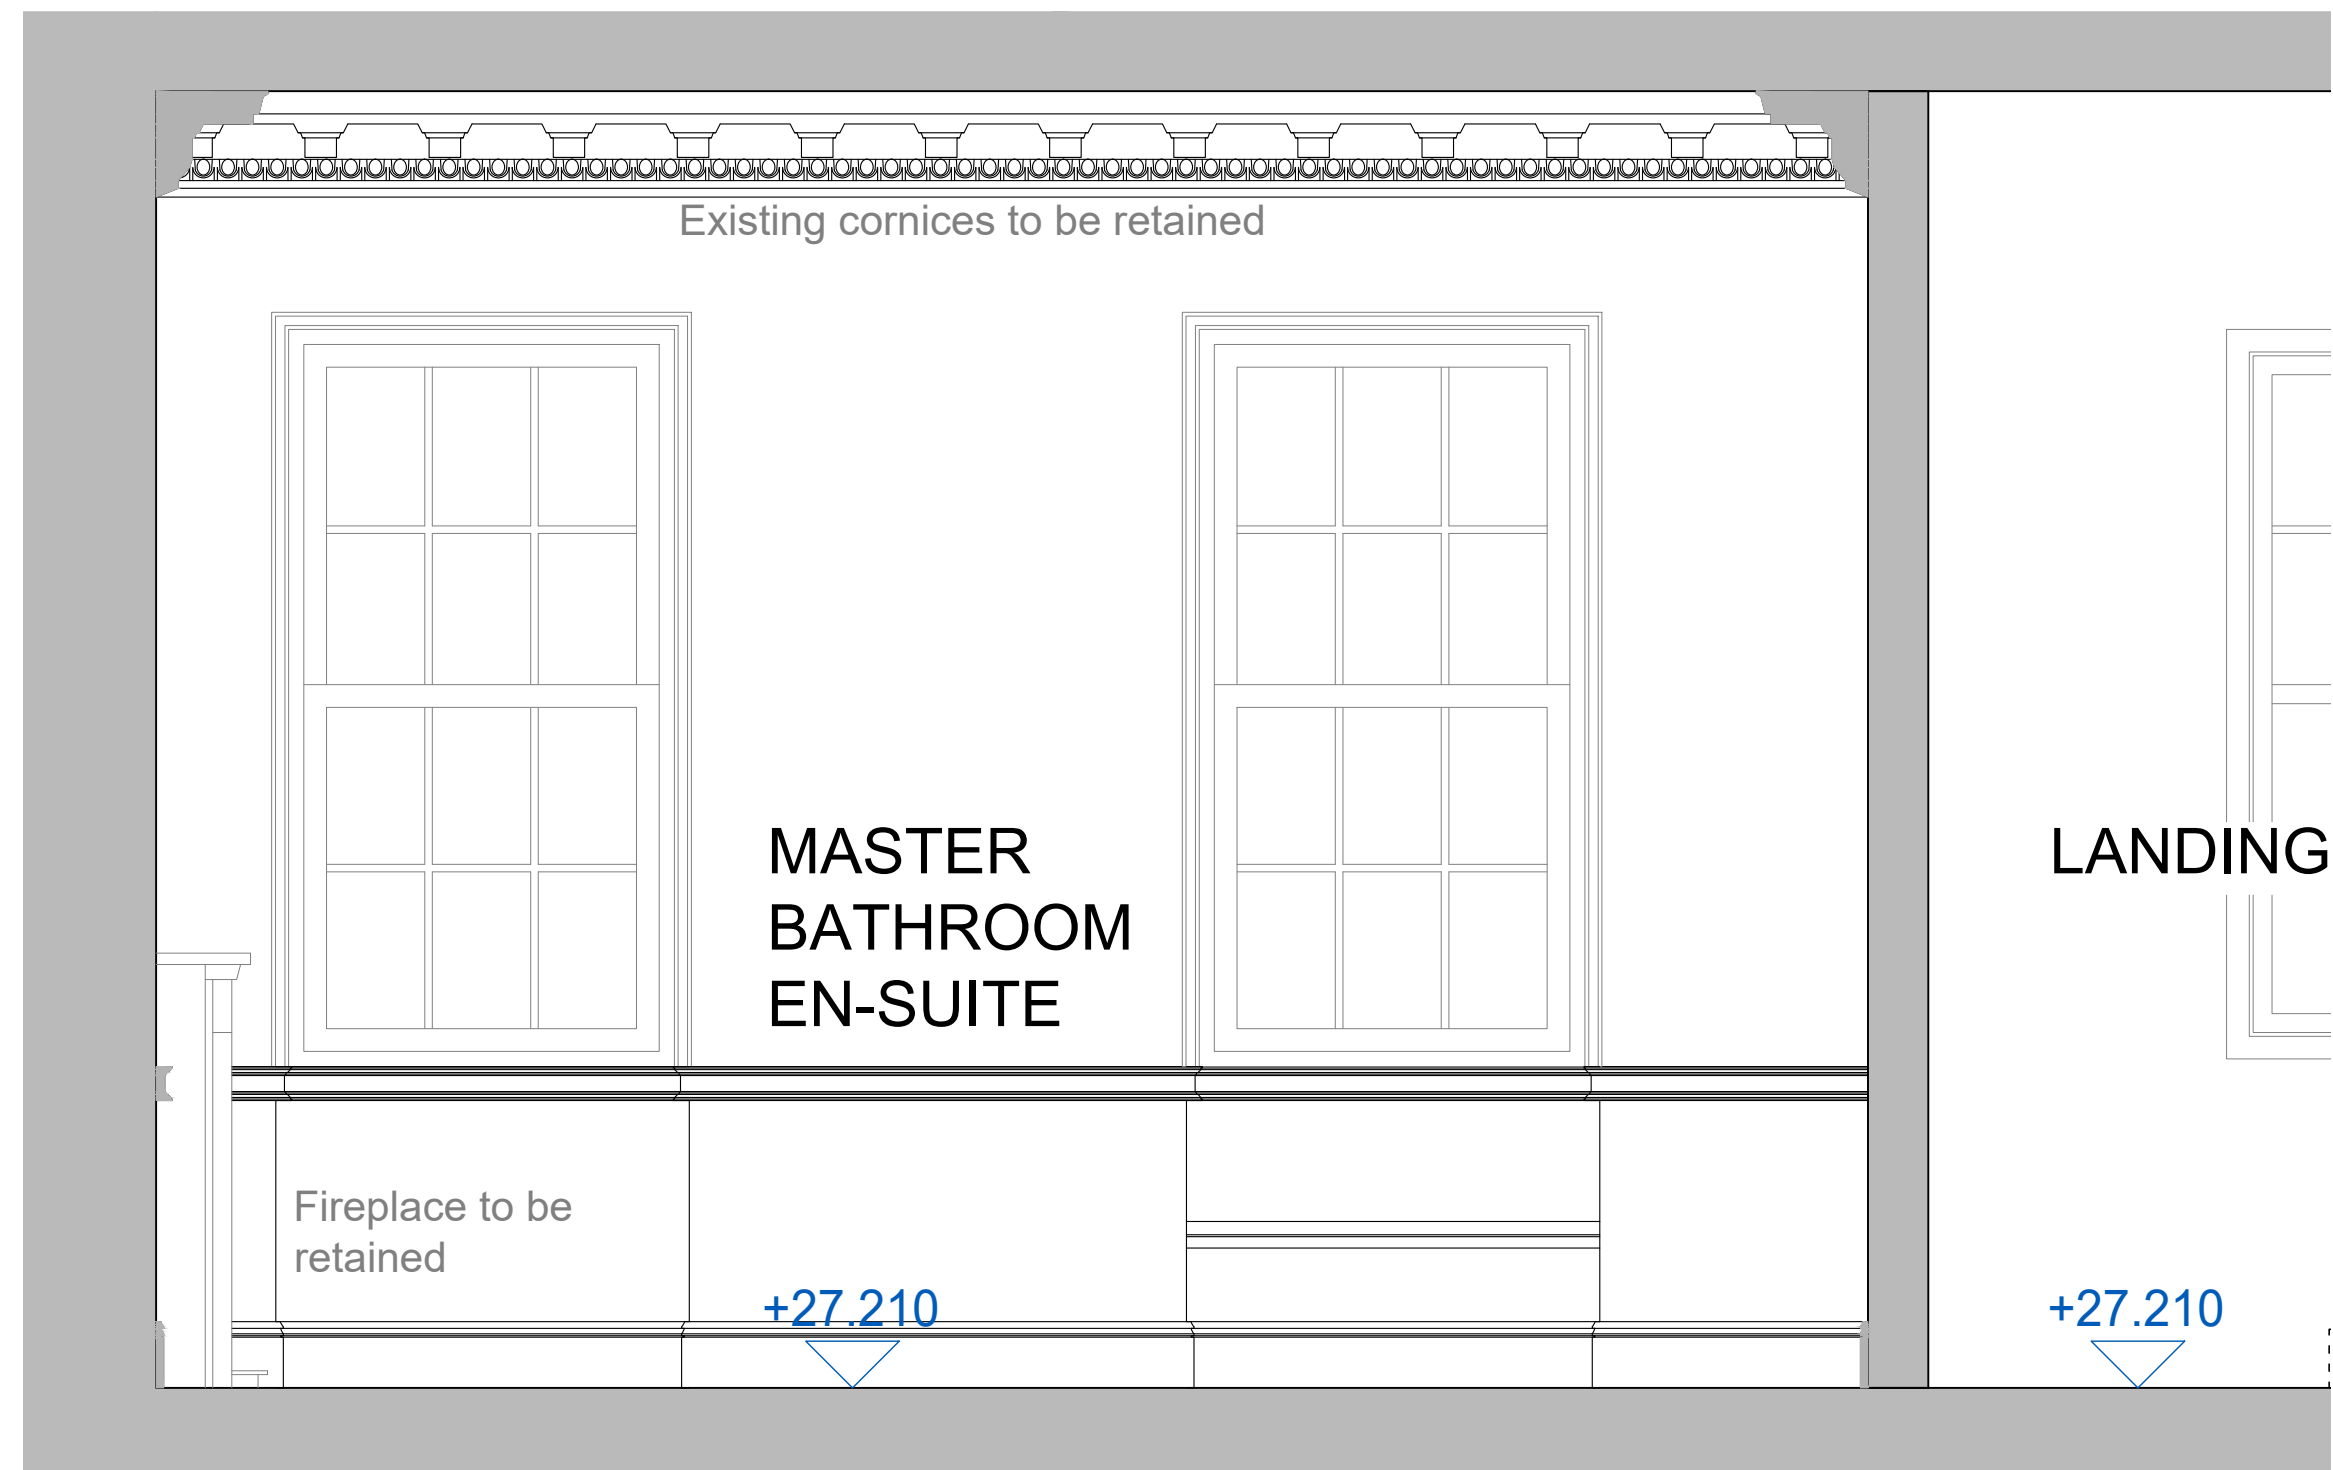

First Floor - existing  
(SECTION BB)

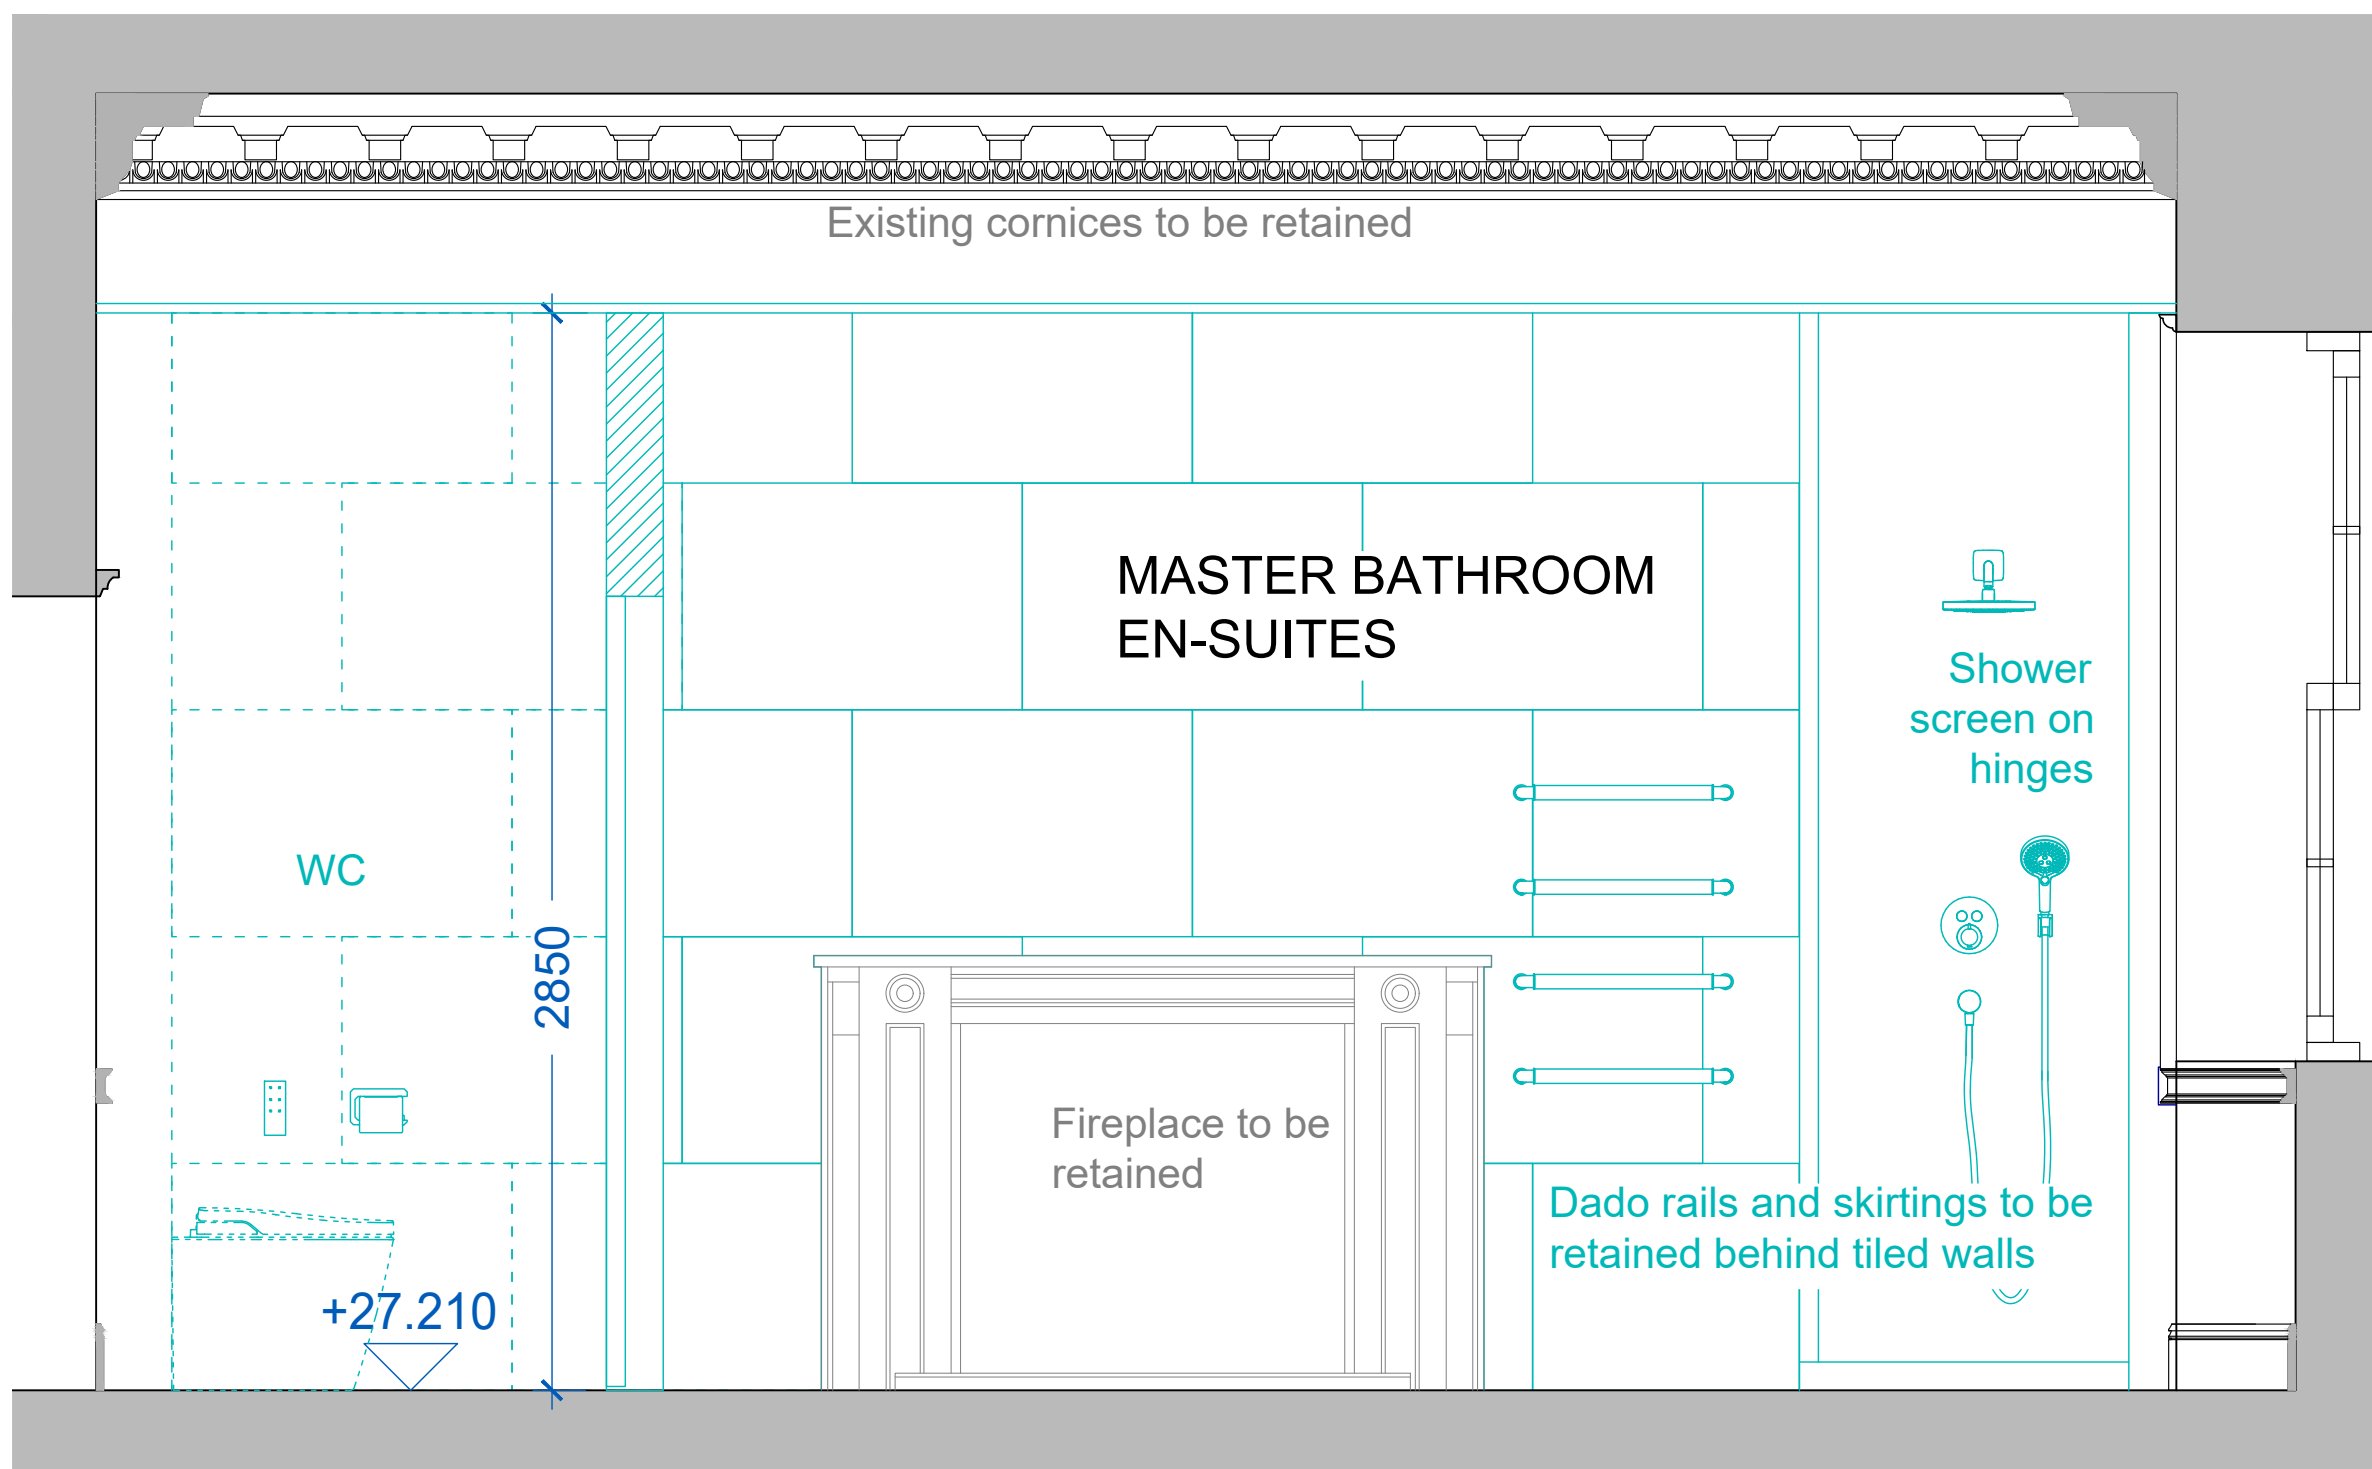


First Floor - proposed  
(SECTION AA)

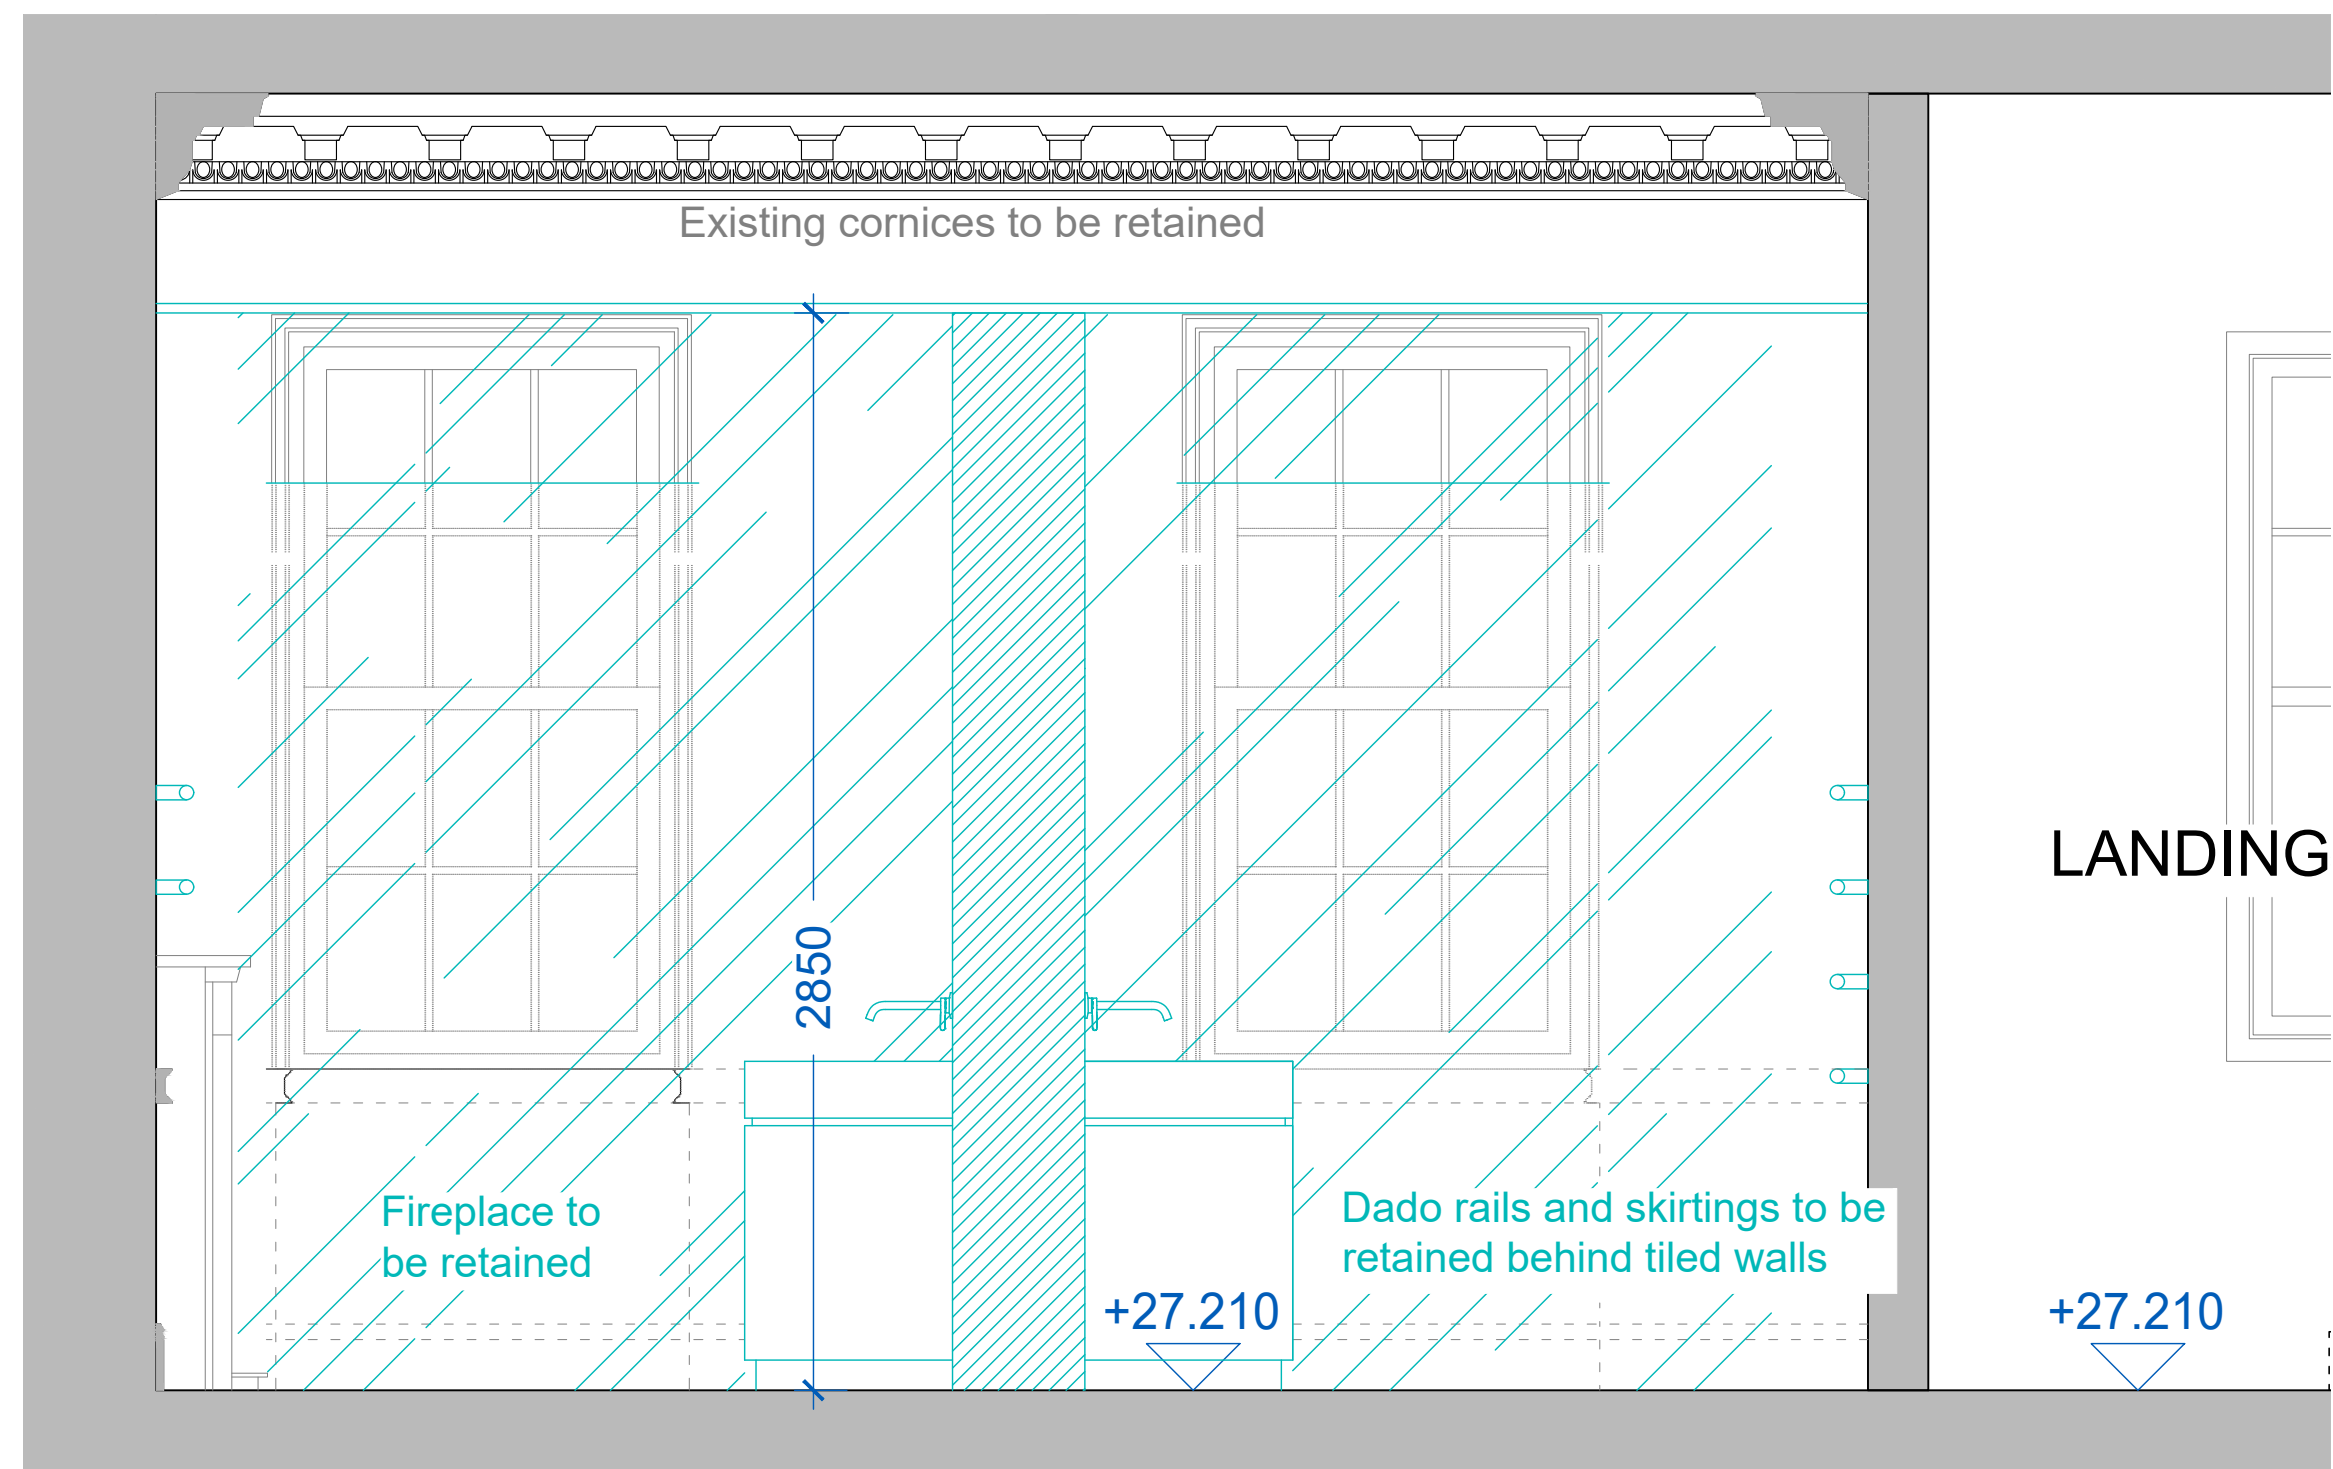

First Floor - proposed  
(SECTION BB)

- Notes :
- Dimensions are to be checked on site before fabrication and construction
  - Any discrepancies are to be immediately notified to the architects
  - Structural measurements are to be taken from the structural engineers drawings
  - Do not scale
  - Copyright reserved by GMA

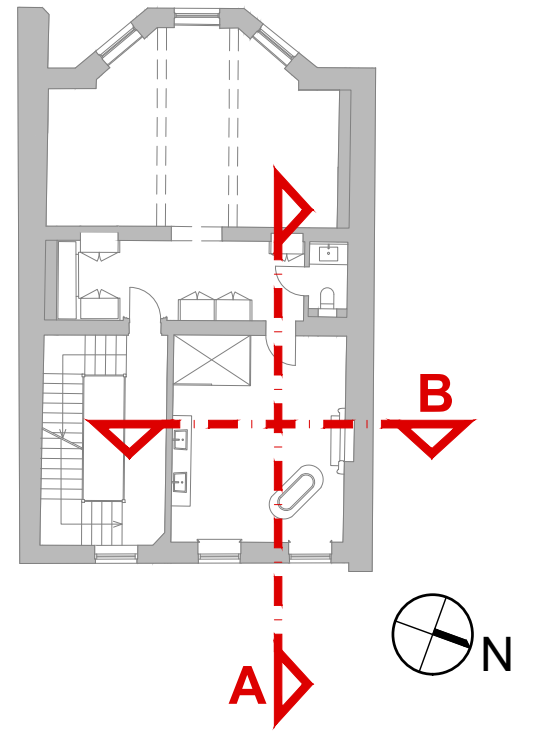

REV	DESCRIPTION	DATE
-----	-------------	------

DRAWING ISSUE STATUS

**PLANNING**

**GMA ARCHITECTURE**  
Architects and Designers

UK House 82 Heath Road Twickenham TW1 4BA  
Telephone 020 8891 5959 Fax 020 8607 9933  
Email enquiries@gmaarchitecture.co.uk

Client  
**ALEXANDER PETALAS**  
**ALEXANDER LEWIS**

Project  
**34 JOHN STREET**  
**LONDON**  
**WC1N 2AT**

Drawing  
**EXISTING AND PROPOSED**  
**INTERNAL ELEVATIONS**  
**FIRST FLOOR - MASTER BATHROOM**

Scale	Date	Drawn	
1:20@A1	JAN 22	ES	

Drawing no:			
01	01-323-01	IE25	-

