


SECOND FLOOR AS EXISTING

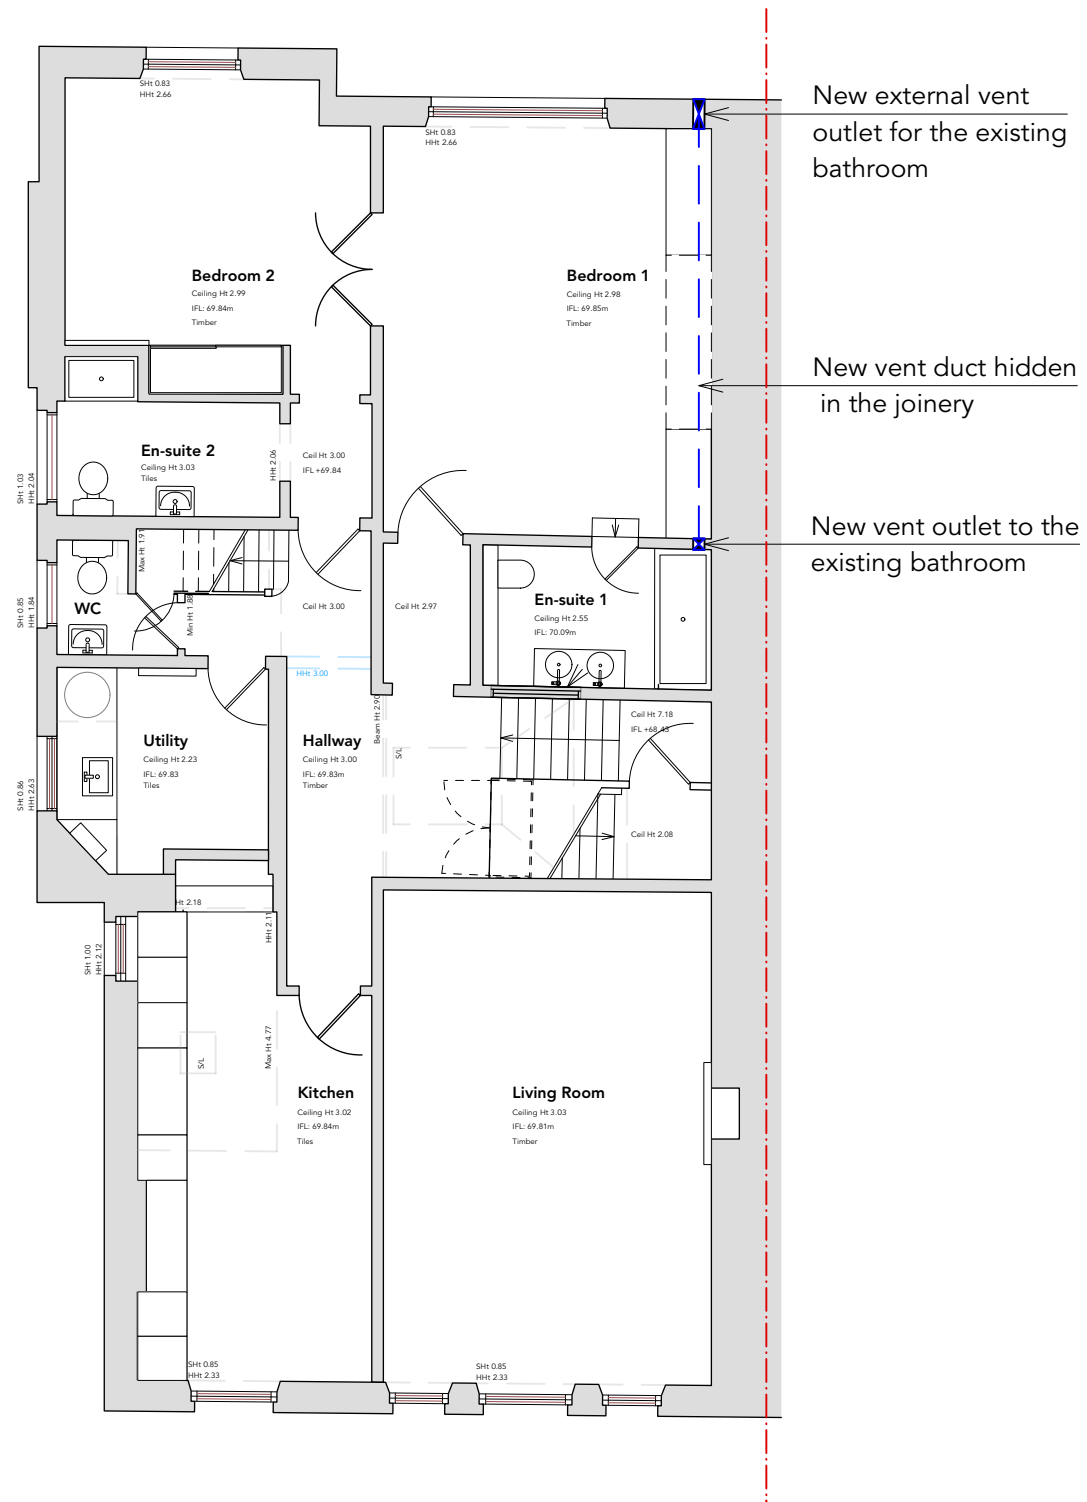

SECOND FLOOR AS PROPOSED

KEY

- - - Boundary line
- Structure to be demolished
- Proposed walls and structural elements

SHENHAV MANOR & RAOUL CASSEN

22 BELSIZE PARK GARDENS
LONDON NW3 4LH

**SECOND AND ATTIC FLOOR FLAT
REFURBISHMENT**

CARTA NOVA
64 NILE STREET / LONDON N1 7SR
+44 7708 012 650
KONTAKT@CARTA-NOVA.COM

PLANNING

**SECOND FLOOR
EXISTING/PROPOSED**

1:50@A3 25.02.2022

21005-02-110 P1

