


KEY

- Boundary line
- Structure to be demolished
- Proposed walls and structural elements



FRONT ELEVATION AS PROPOSED

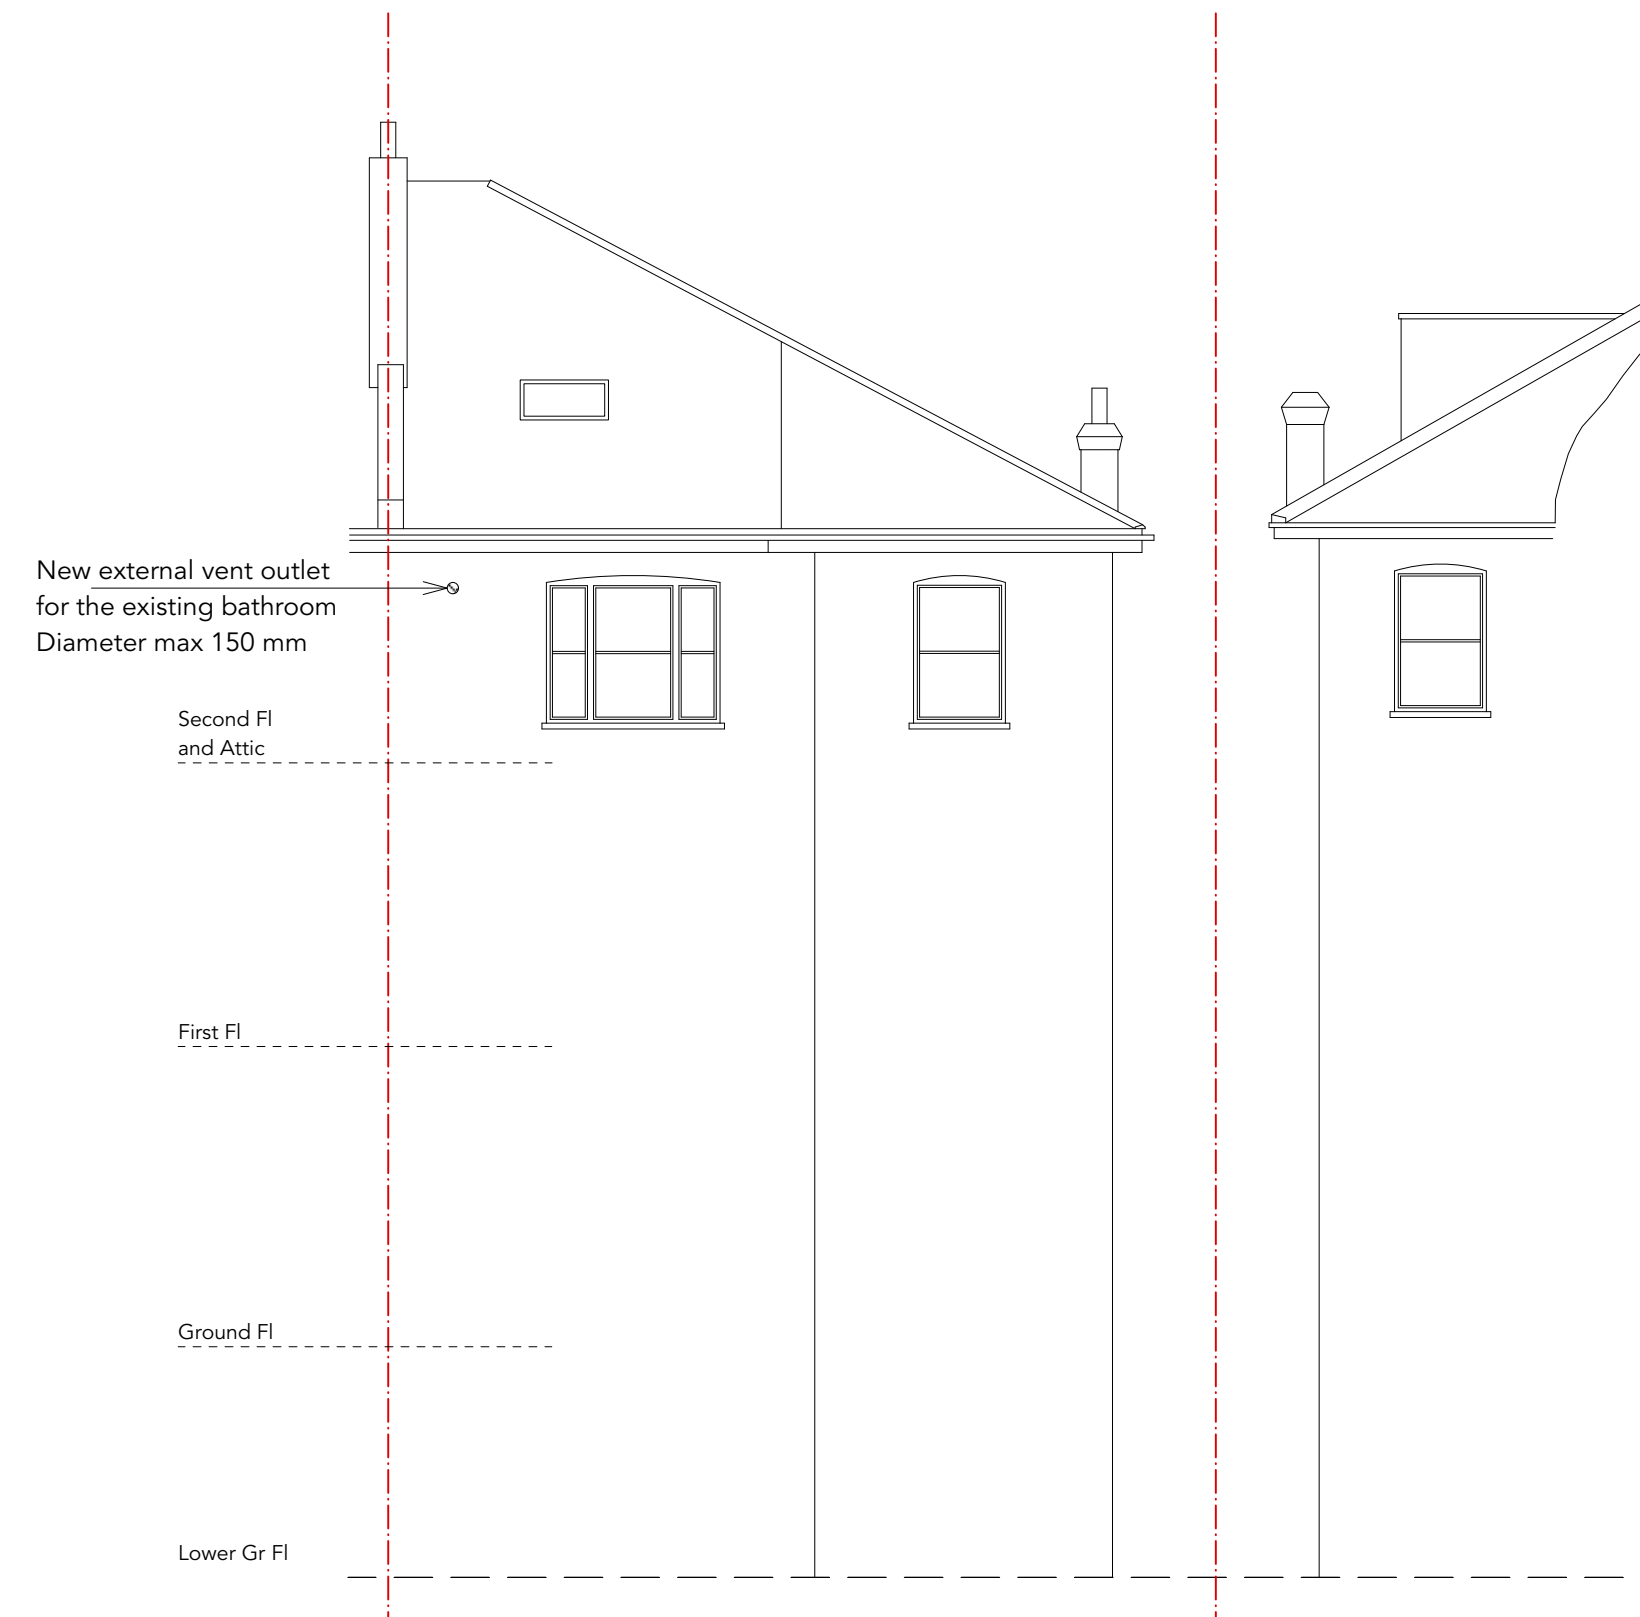

REAR ELEVATION AS PROPOSED

SHENHAV MANOR & RAOUL CASSEN

22 BELSIZE PARK GARDENS
LONDON NW3 4LH

**SECOND AND ATTIC FLOOR FLAT
REFURBISHMENT**

CARTA NOVA
64 NILE STREET / LONDON N1 7SR
+44 7708 012 650
KONTAKT@CARTA-NOVA.COM

PLANNING

ELEVATIONS AS PROPOSED

1:100@A2 25.02.2022

21005-03-130 P1

