


GROUND FLOOR

PROPOSED LAYOUT AND ROOM AREAS

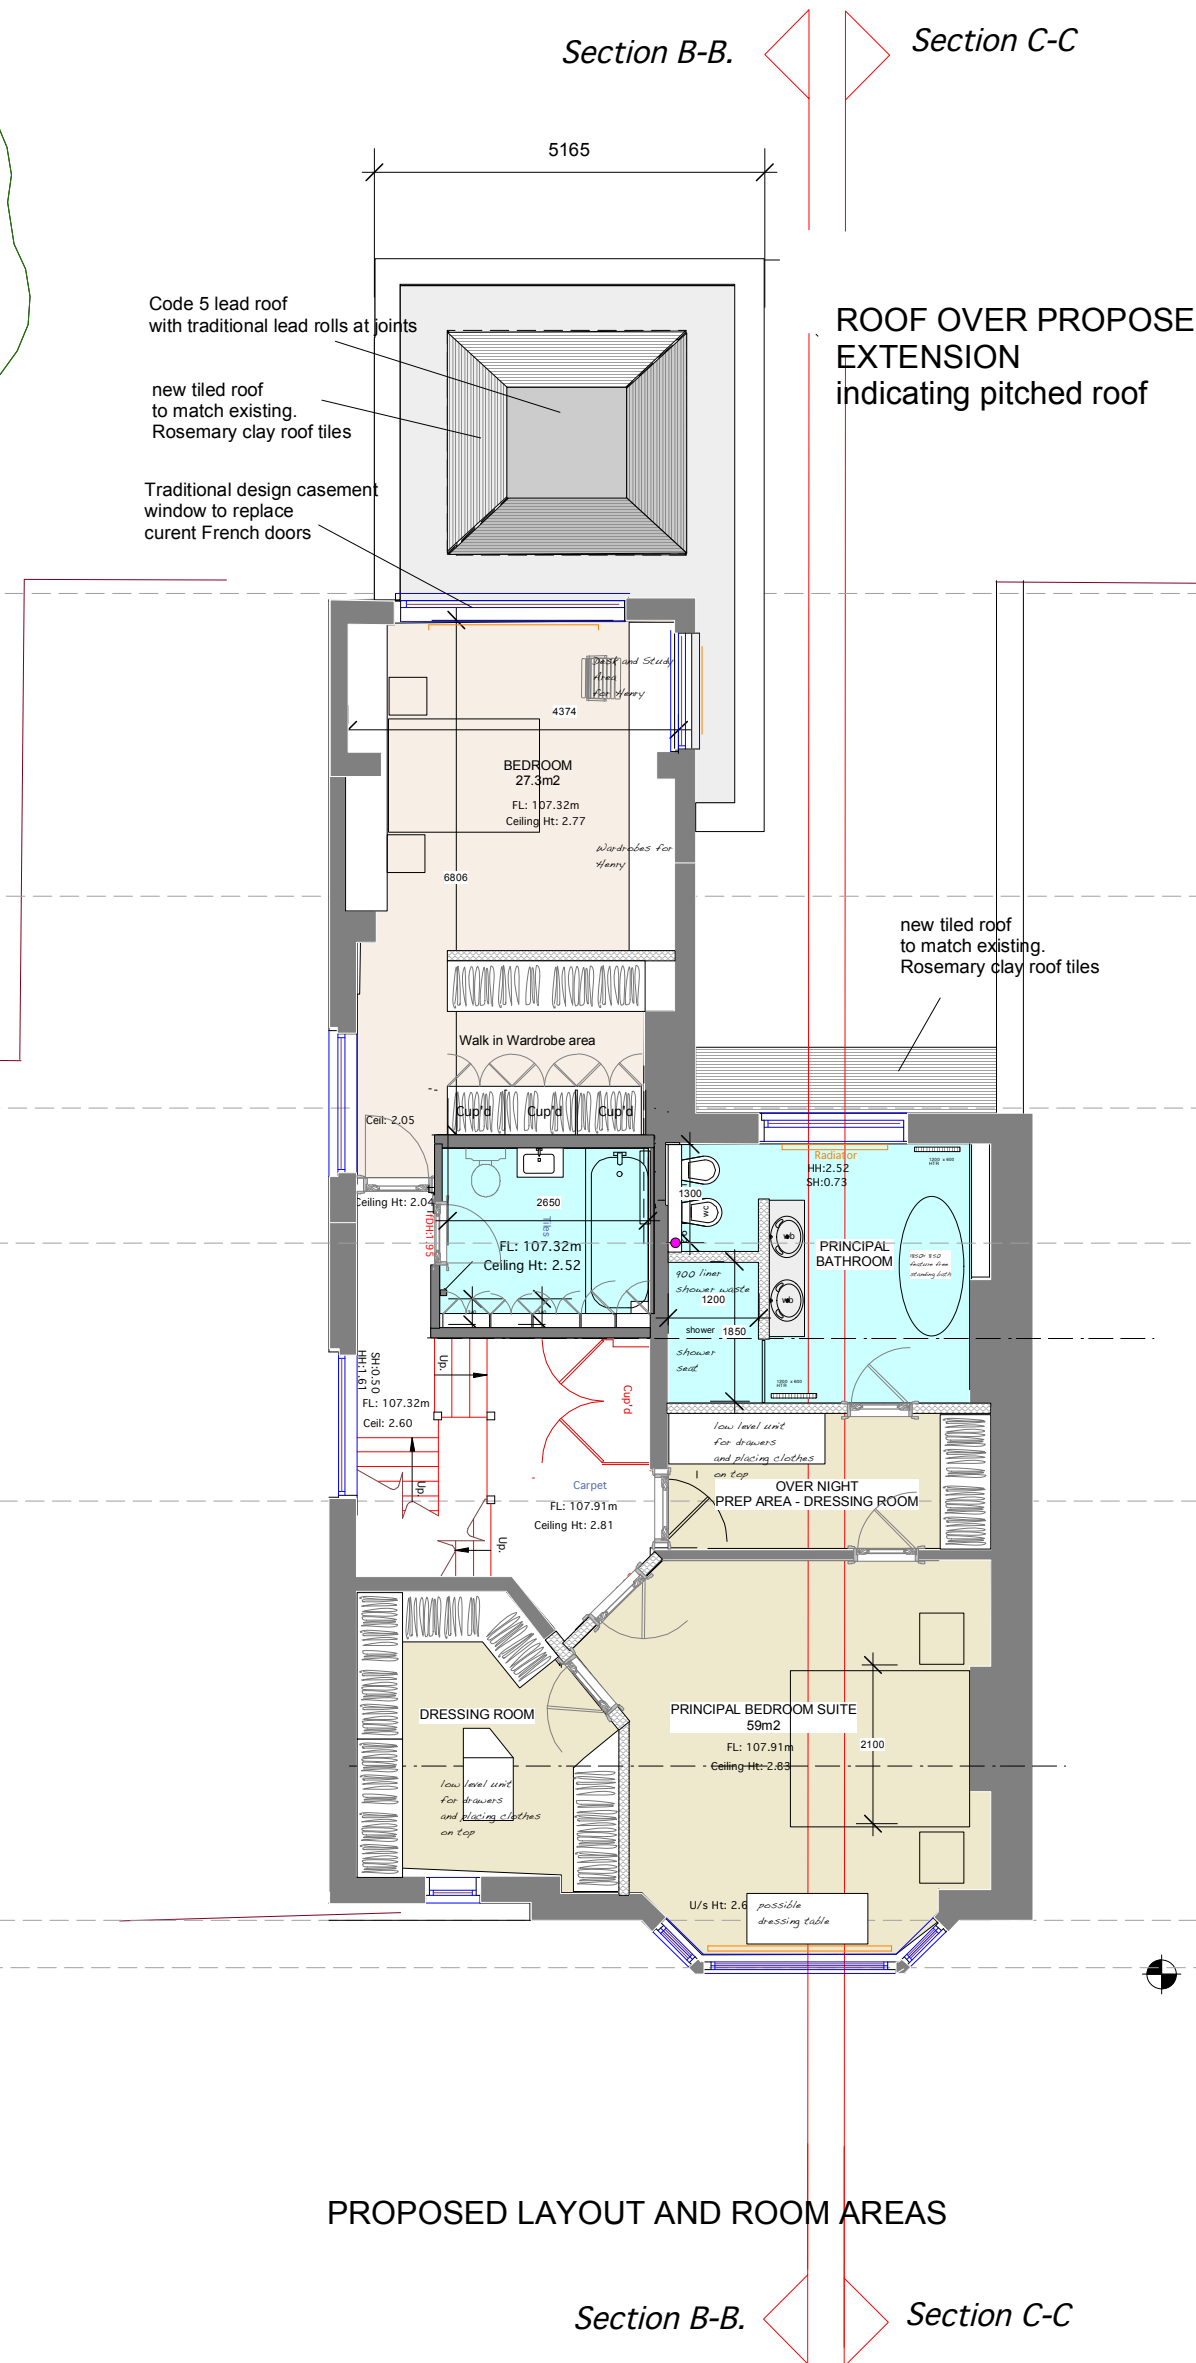

PROPOSED LAYOUT AND ROOM AREAS

FIRST FLOOR

DRAWING NOT TO BE USED OTHER THAN THE PURPOSE
FOR WHICH IT WAS PREPARED.
IT IS SUPPLIED WITHOUT LIABILITY FOR ERRORS OR
OMMISSIONS.
DO NOT SCALE FROM THE DRAWING. ALL DIMENSIONS
ARE TO BE CHECKED ON SITE

This drawing is to be read in conjunction with all other drawings.
NOTES ON THIS DRAWING WILL APPLY TO ALL OTHER
DRAWINGS WHERE A SIMILAR POSITION EXISTS.

PLEASE NOTE

1. ALL DIMENSIONS TO BE CHECKED ON SITE BEFORE FABRICATION.

2. CONTRACTOR IS TO REFER TO THE ENGINEERS DRAWINGS BEFORE PROCEEDING WITH WORKS.

3. ALL DRAWINGS AND DESIGNS ARE COVERED BY A PATENT OR OTHER INTELLECTUAL PROPERTY RIGHTS AND MAY NOT BE DISTRIBUTED, COPIED OR ISSUED WITHOUT THE WRITTEN PERMISSION OF THE ARCHITECT.

4. ALL DESIGN CONCEPTS CONTAINED ON THIS DRAWING ARE THE SOLE PROPERTY OF THE ARCHITECT AND THE CONTRACTOR SHALL NOT REPRODUCE OR REUSE THEM WITHOUT WRITTEN PERMISSION OF THE ARCHITECT.

5. THESE DRAWINGS MAY BE SUBJECT REVIEW FOR THE PROPER CARRYING OUT OF THE WORKS.

6. THE CONTRACTOR SHALL BE RESPONSIBLE FOR OBTAINING ALL NECESSARY PERMITS AND APPROVALS. THE CONTRACTOR MAY OVERRIDE THESE DRAWINGS AND AMENDMENTS MAY BE REQUIRED.

7. THE SELECTION OF MATERIALS WILL BE REQUIRED TO BE SUPPLIED BY THE CONTRACTOR. THE CONTRACTOR SHALL NOT RELY SOLELY OF THE WRITTEN INFORMATION CONTAINED WITHIN THE WORDINGS ON THESE DRAWINGS.

8. ALL FINISHES SHALL BE TO THE ARCHITECTS SATISFACTION.

9. ALL CRITICAL DIMENSIONS SHALL BE APPROVED BY THE ARCHITECT BEFORE COMMENCEMENT OF WORK.

10. ANY DISCREPANCY BETWEEN THIS DRAWING AND THE ON-SITE DIMENSION SHALL BE REFERRED TO THE ARCHITECT FOR CLARIFICATION. THE CONTRACTOR SHALL NOT PROCEED WITH WORK ON THAT PART SHALL COMMENCE.

REVISIONS

[illegible]

5d

ARCHITECTS

**764 FINCHLEY ROAD
NW11 LONDON FORTUNE
7TH**

LTD

TELEPHONE 020 8458 4326
FAX NUMBER 020 8458 4322
MOBILE NUMBER 07721 598207
E-mail geoff@5darchitects.org.uk

PROJECT
34 HOLLYCROFT AVENUE
HAMPSTEAD
LONDON NW3 7QL

DRAWING TITLE

**PROPOSED
GROUND FLOOR + FIRST FLOOR**

SCALE **1:100 @A2** | DATE **Feb 2022**

DRAWING NUMBER

06.951.09