


Tower Bridge Rd Elevation
Scale 1:50



Leroy Rd Elevation
Scale 1:50


Section A-A through the text
Scale 1:5

Built-up letters with 1.2mm descaled stainless steel faces and returns are finished a copper colour.
Screw fixed on spacers to a black timber fascia.
10mm opal acrylic backs are spaced off the fascia and are halo illuminated by warm white LEDs.

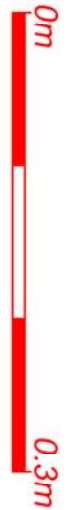

Projected Sign - 1 off
Scale 1:20

Black timber panel with a black frame hangs from a black steel projecting arm.
Copper vinyl letters are applied to the panel faces.
Non illuminated.

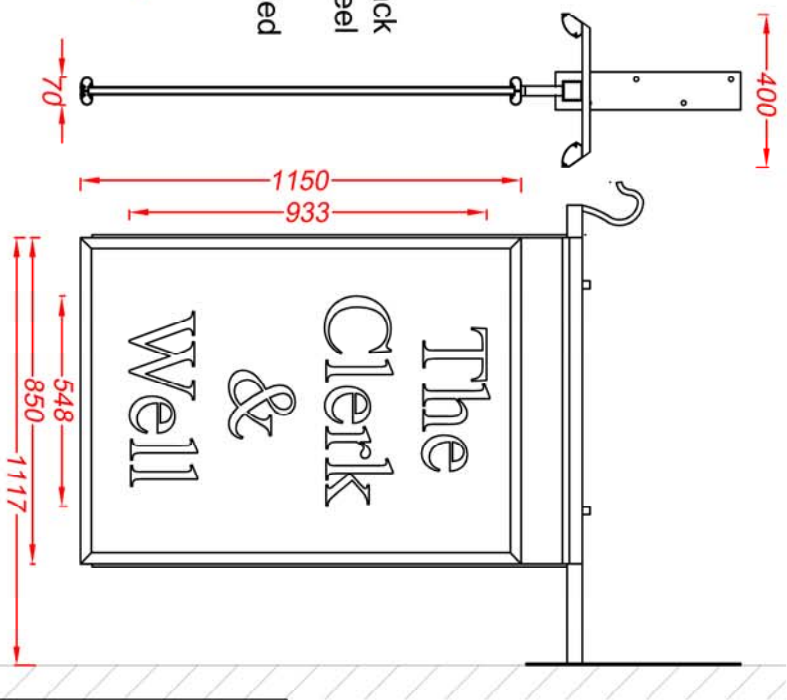

Technical Signs
Floor 1 - Unit 3
Hillie Business Centre
132 St Albans Road
Watford, Herts, WD24 4AE
Tel: 01923 811999
Fax: 01923 811998
E-mail: info@technicalsigns.co.uk

Client: The Clerk & Well	
Address/Job details 156 Clerkenwell Rd Clerkenwell EC1R 9DU	
Existing Signage	
Job No. -	
Drawn by DN	Date 22/02/22
Scale As specified (A3)	Drawing No 596516-1
	Rev