


 \bigcirc 1 ground floor ff&e layout plan 1:50 @ A1

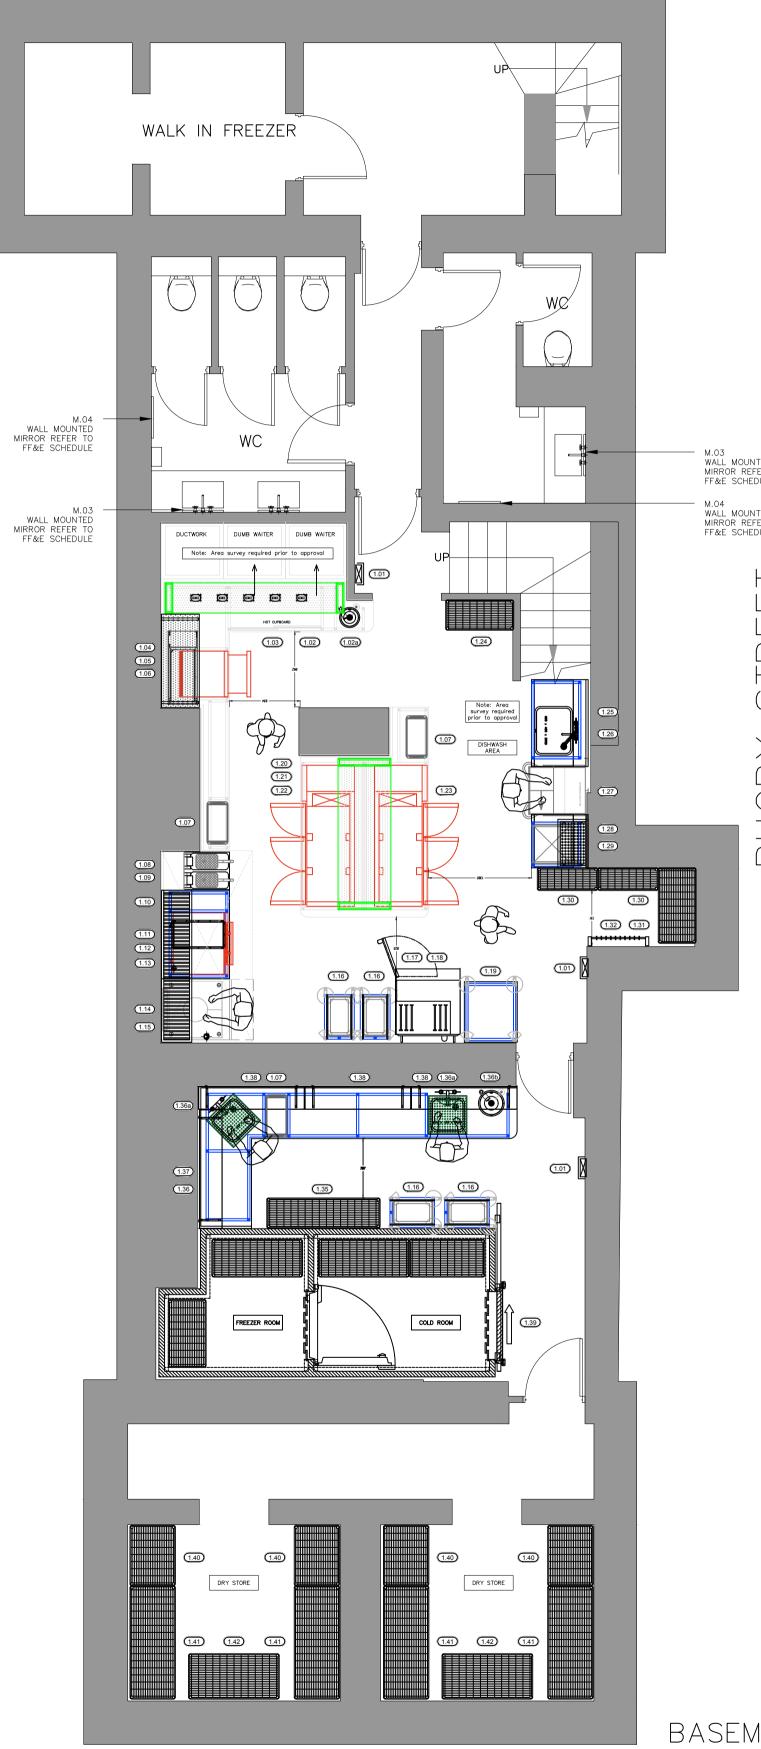

 \bigcirc 2basement ff&e layout plan 21:50 @ a1

	NOTES: ALL DIMENSIONS TO BE CHECKED WITH SITE DIMENSIONS. CONTRACTOR TO RAISE ANY ISSUES OR	Notes: The drawings show design intent only, all dimensions to be checked on site prior to construction or production. Construction details to be confirmed by contractor / manufacturer by submitting fabrication drawings for Designer's/ Clients approval. Design / drawing is not to be scaled for production and construction purposes. All discrepancies and omissions on site must be reported to Designer for comment and/or approval			
	CONFLICTS WITH STUDIO FOUND PRIOR TO MANUFACTURE	All design concepts	ect to approval by Statu o comply with statutory r and drawings are the p	tory Authorities and any necess aquirements and communicated roperty of Studio Found Ltd. copies may be made without	and are covered by
		© COPYRIGHT STUDI	0 FOUND 2021		
ITED					
FER TO DULE ITED FER TO DULE					
├ 					
S TR TR T					
`∽ ≻					
RUGB					
1ent					
		Rev. Date: C	Comments:		
		St	udic	Fou	nd
		Project: HONEY & CO	rie Par T	nt / MNEY & CO	Drawn: MR Scale • A1:
		FF&E LAYOUT Project Reference: 2070		rawing Number: 2070.107	1:50 Revision: /