


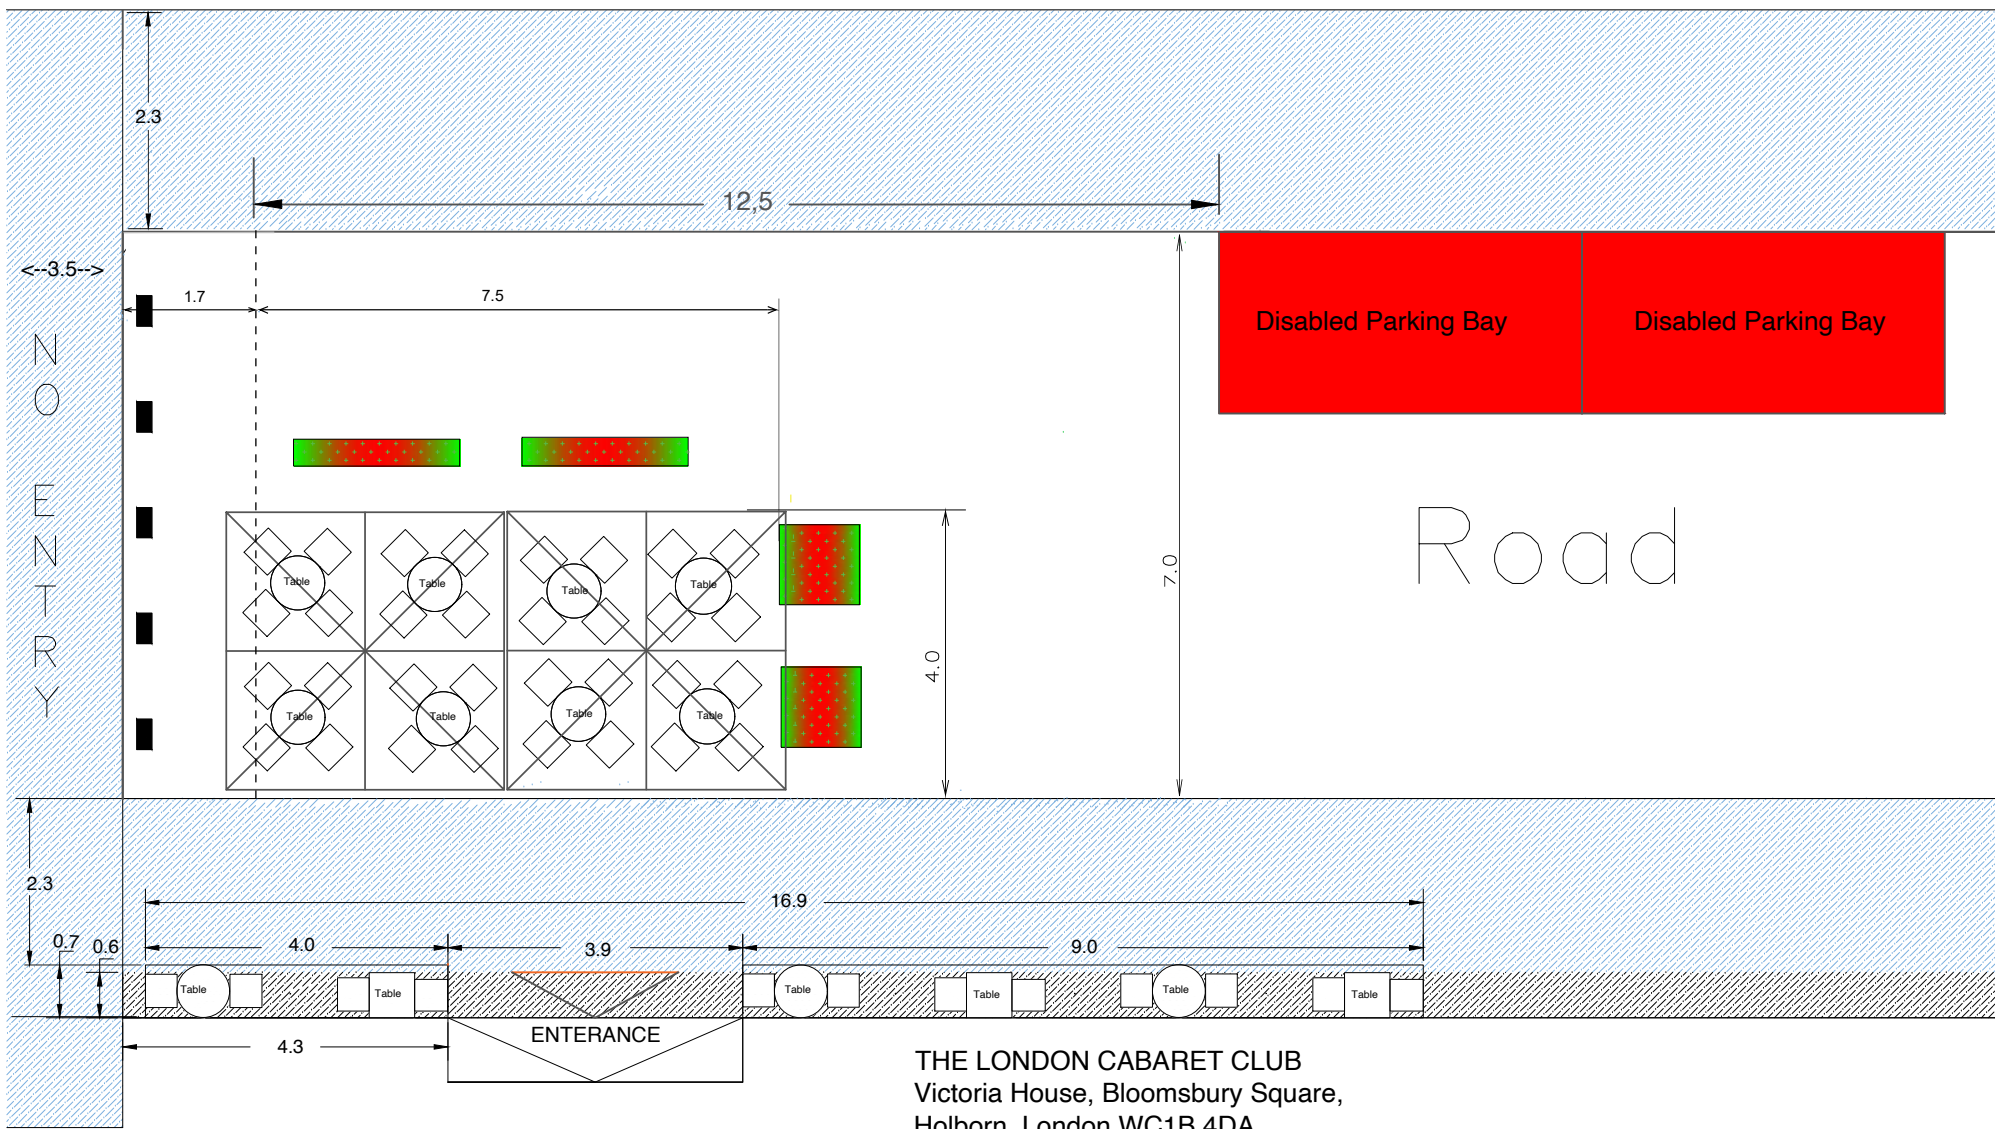

Area of Private Forecourt

ROAD

Pedestrian Access

Planter
1.2m x 1.2m


Planter
2.5m x 0.4m

Ballards

Table 0.6mx0.6m

Table 0.7mx0.7m

Chair 0.52mx0.52m

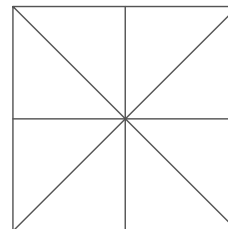

Umbrella 4m x 4m with heaters