


HANSONARCHITECTS RIBA Chartered Practice

Studio 7C Wellington Rd, London NW10 5LJ

22 Dublin Street, Edinburgh EH1 2PP tel. (020) 8962 6269 email.info@hansonarchitects.co.uk.

www.hansonarchitects.co.uk

Drawing to be read in conjunction with all architect and consultants information. Do not scale from drawing. All dimensions in mm & allow 50mm tolerance. All dimensions to be checked on site. Drawing only to be used for purposes indicated. Notify Architect of any discrepencies. © hanson architects Itd

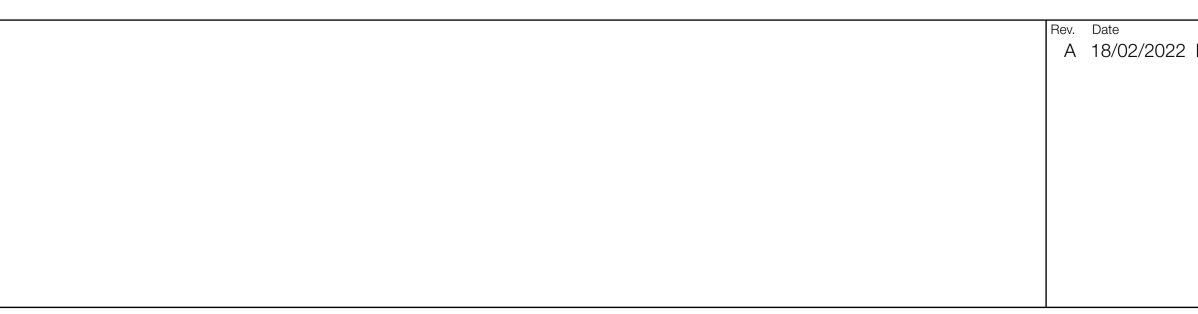

Note Landscaping	Project: Dartmouth Park Avenue			
	Client: Mr & Mrs Finn			
	Site: 14 Dar NW5 1	tmouth Park Avenue JN	e, London	
	Title: Existing	Title: Existing Section D-D		
	Scale: 1:100 (@ A1	Date: 18/02/2022	
	Drawn by: AJ	Checked by: SH	Approved by:	
	Job No. Status 574	Drawing No. 574-IN-20	2 Rev.	