


NOTES

- THIS DRAWING IS COPYRIGHT OF CON | FORM ARCHITECTS
- DO NOT SCALE FROM THIS DRAWING
- DIMENSIONS IN MILLIMETERS UNLESS NOTED OTHERWISE
- ALL DIMENSIONS TO BE CHECKED ON-SITE BY CONTRACTOR AND SUCH DIMENSIONS TO BE THEIR RESPONSIBILITY
- REPORT ALL DRAWING ERRORS AND OMISSIONS IMMEDIATELY TO THE ARCHITECT

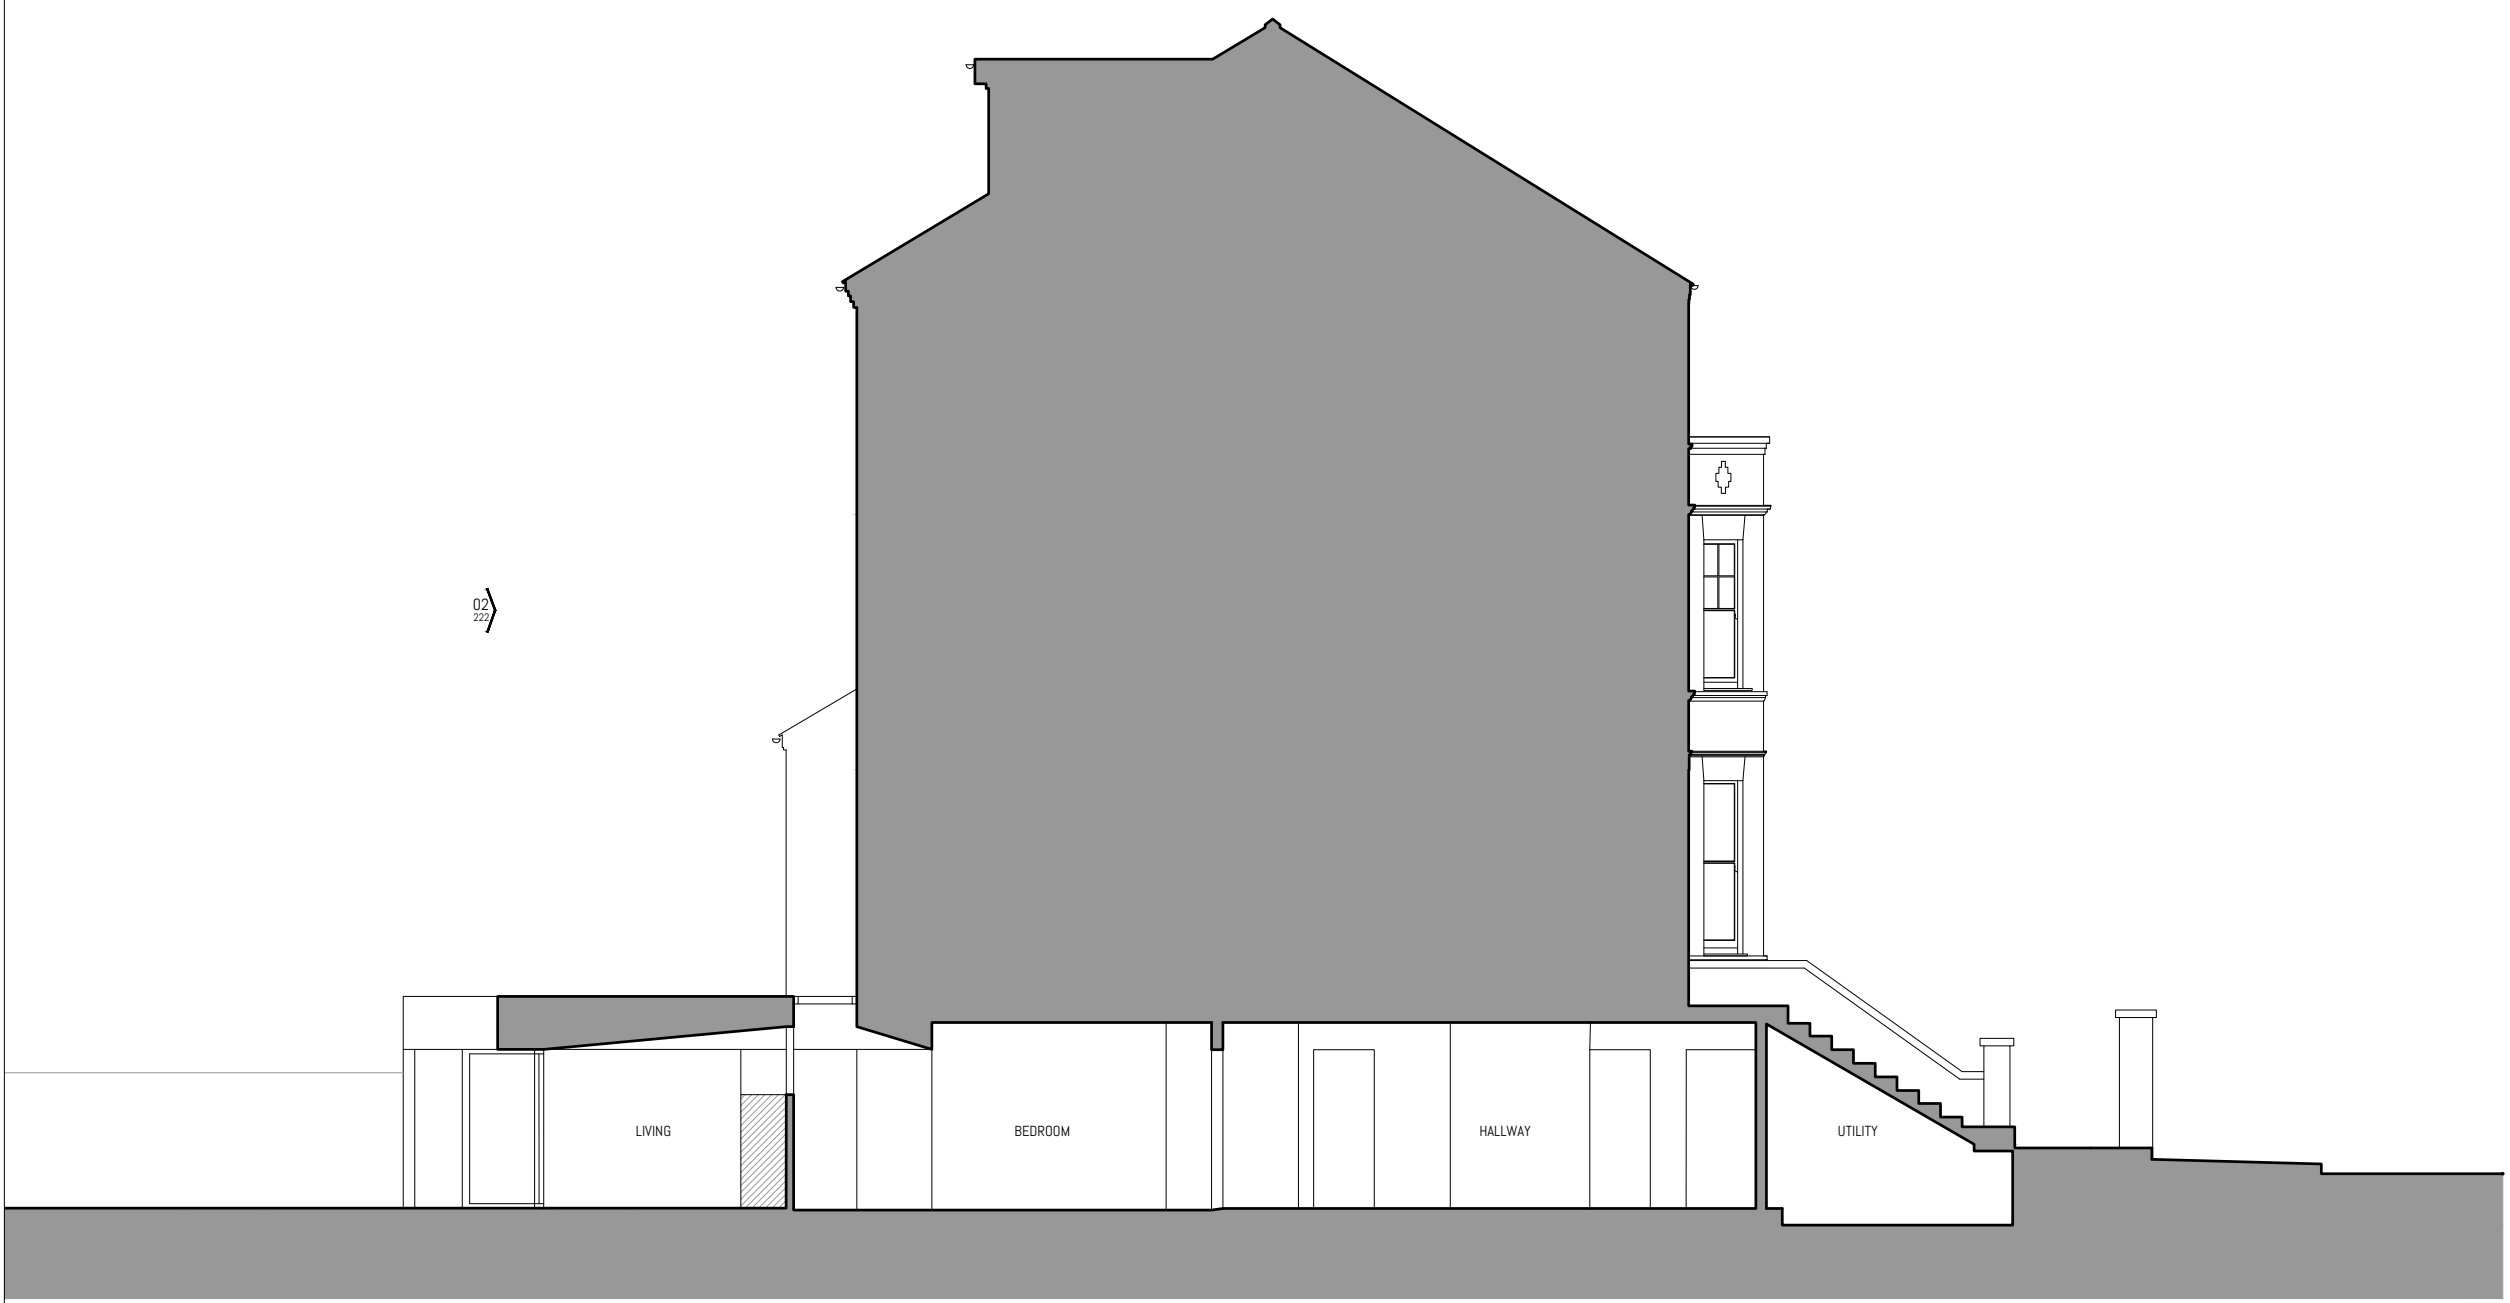

Revision	Date	Description	Drawn	Check
P1	11/08/21	Planning Issue	DD	BE
P2	21/02/22	Planning Amendments	BE	BE



CON | FORM
architects

THE BUILDING SOCIETY
55 WHITFIELD STREET
LONDON, W1T 4AH
Phone +44(0)20 3895 5077
www.conformarchitects.com

PROJECT TITLE
25a Greencroft Gardens

STATUS
PLANNING

CLIENT
Muzammil Hajee Abdoula

PROJECT NO. DRAWING NO. REVISION
564 211 P2

DRAWING TITLE DATE DRAWING SCALE
PROPOSED SECTION AA 11/08/21 1:100 @ A3