

CONSTRUCTION:  
LOW RISK

MAINTENANCE:  
LOW RISK

DECOMMISSIONING:  
LOW RISK



TITLE <b>179 Camden High St.</b>		CLIENT <b>---</b>	
DATE <b>08/12/2020</b>	SCALE <b>1:500</b>	DRAWN BY <b>M.Quirke</b>	DWG No. <b>A4P-ITS (4)</b>
DRAWING STATUS <b>Construction</b>		CHECKED BY <b>S.Jones</b>	REV



CONSTRUCTION:


LOW RISK

MAINTENANCE:

LOW RISK

DECOMMISSIONING:

LOW RISK

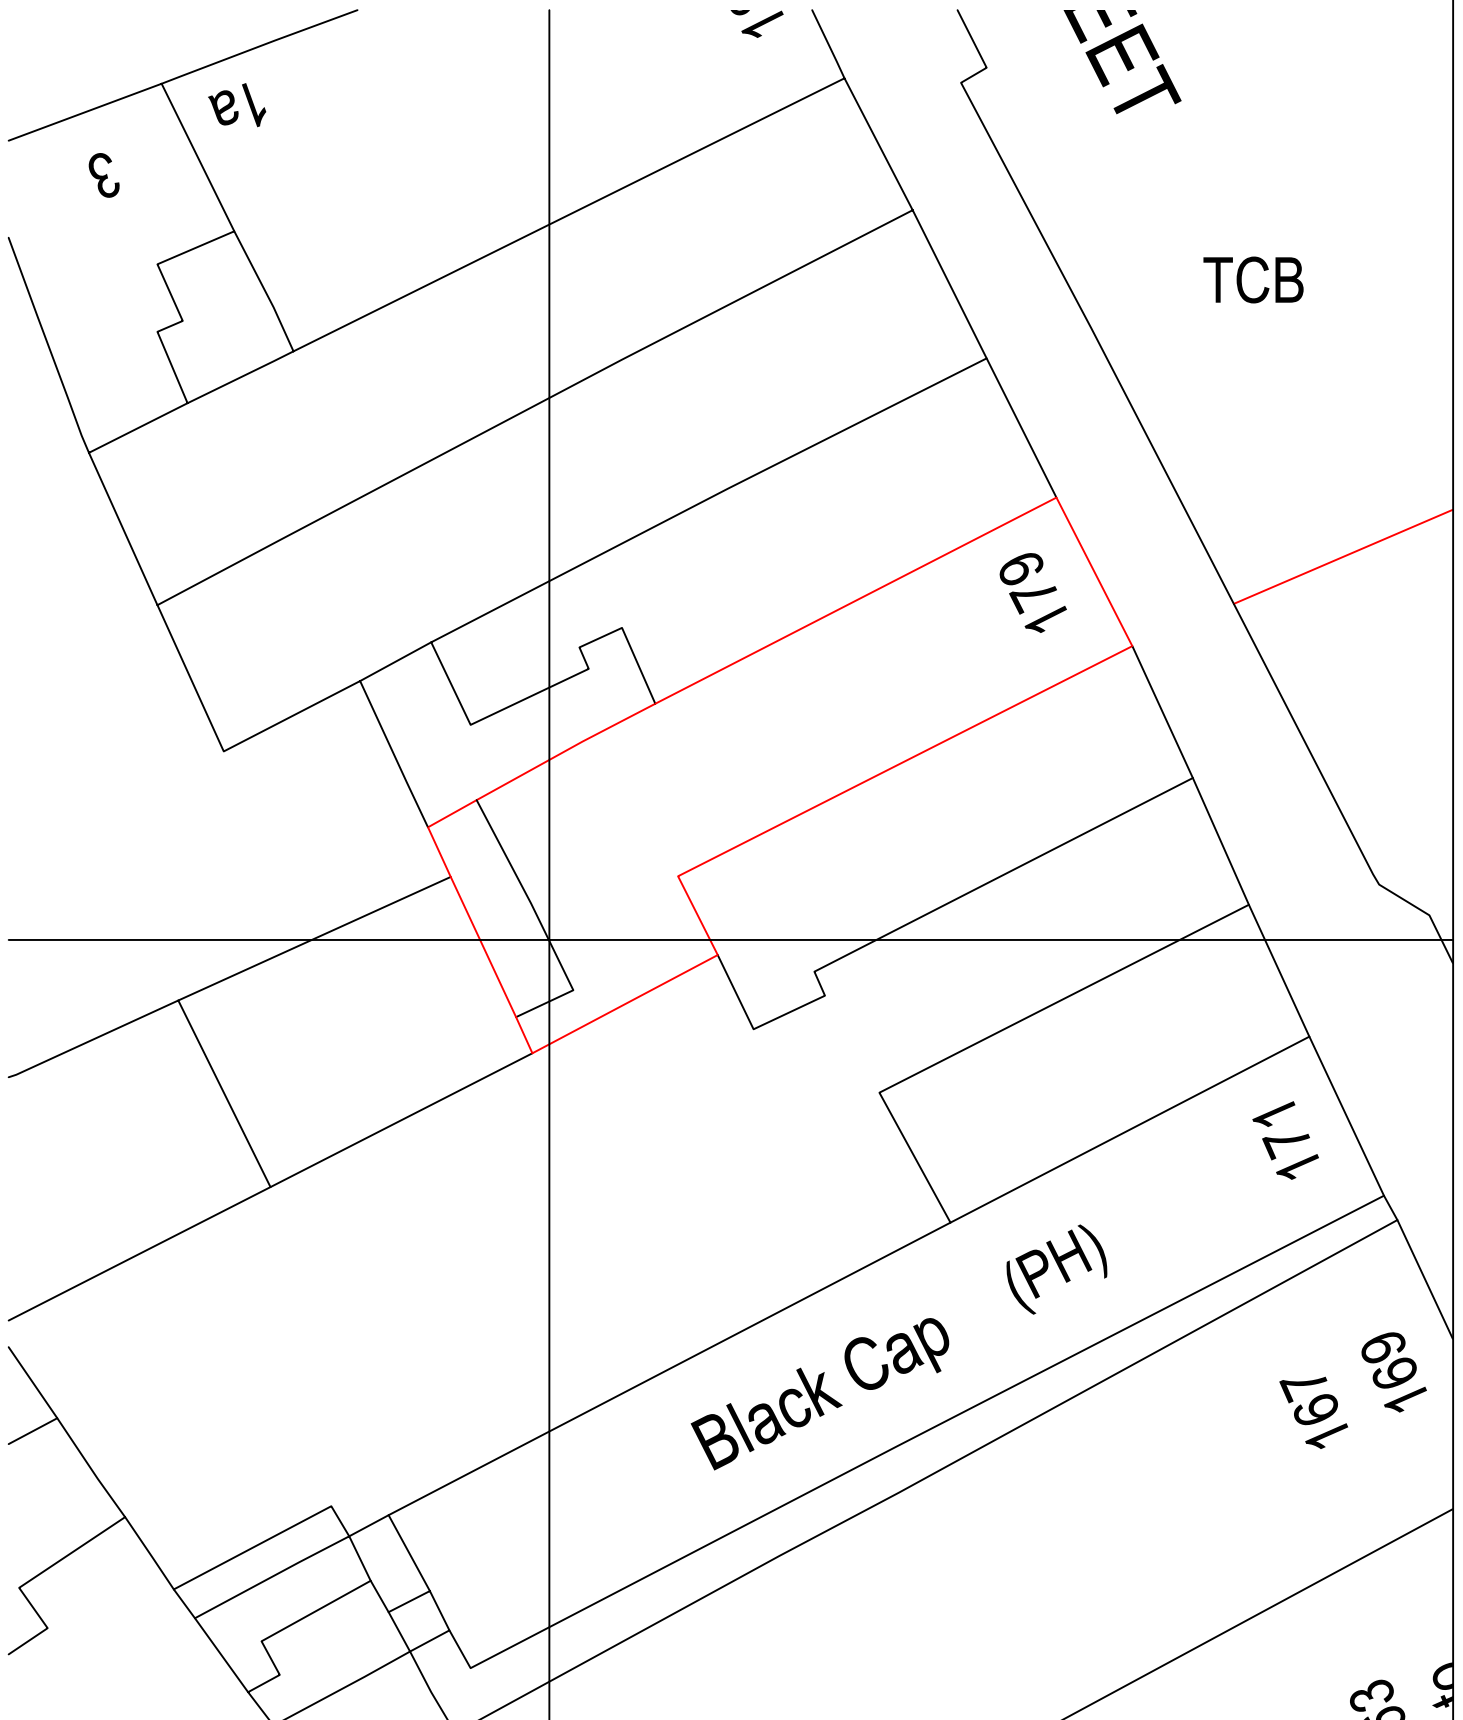

TITLE 179 Camden High St.

CLIENT ---  
---

DATE 08/12/2020

SCALE 1:250

DRAWN BY M.Quirke

DWG No. A4P-ITS (3)

DRAWING STATUS Construction

CHECKED BY S.Jones

REV

