


DO NOT SCALE FROM THIS DRAWING  
DRAWING TO BE READ IN CONJUNCTION WITH ALL OTHER ARCHITECTS  
AND ENGINEER'S CONTRACT DRAWING & SPECIFICATIONS.  
ANY DISCREPANCIES MUST BE BROUGHT TO THE ATTENTION OF THE  
ARCHITECT IMMEDIATELY.  
THE CONTRACTOR MUST VERIFY ALL DIMENSIONS BY SITE  
MEASUREMENT BEFORE ORDERING MATERIALS OR MANUFACTURING  
COMPONENTS.  
SUBSTITUTE MATERIALS & PRODUCTS TO THOSE NAMED WILL BE  
ACCEPTABLE IF PROVEN TO BE OF EQUAL OR HIGHER PERFORMANCE  
AND NOT IN CONFLICT WITH OTHER ELEMENTS.

NOTES

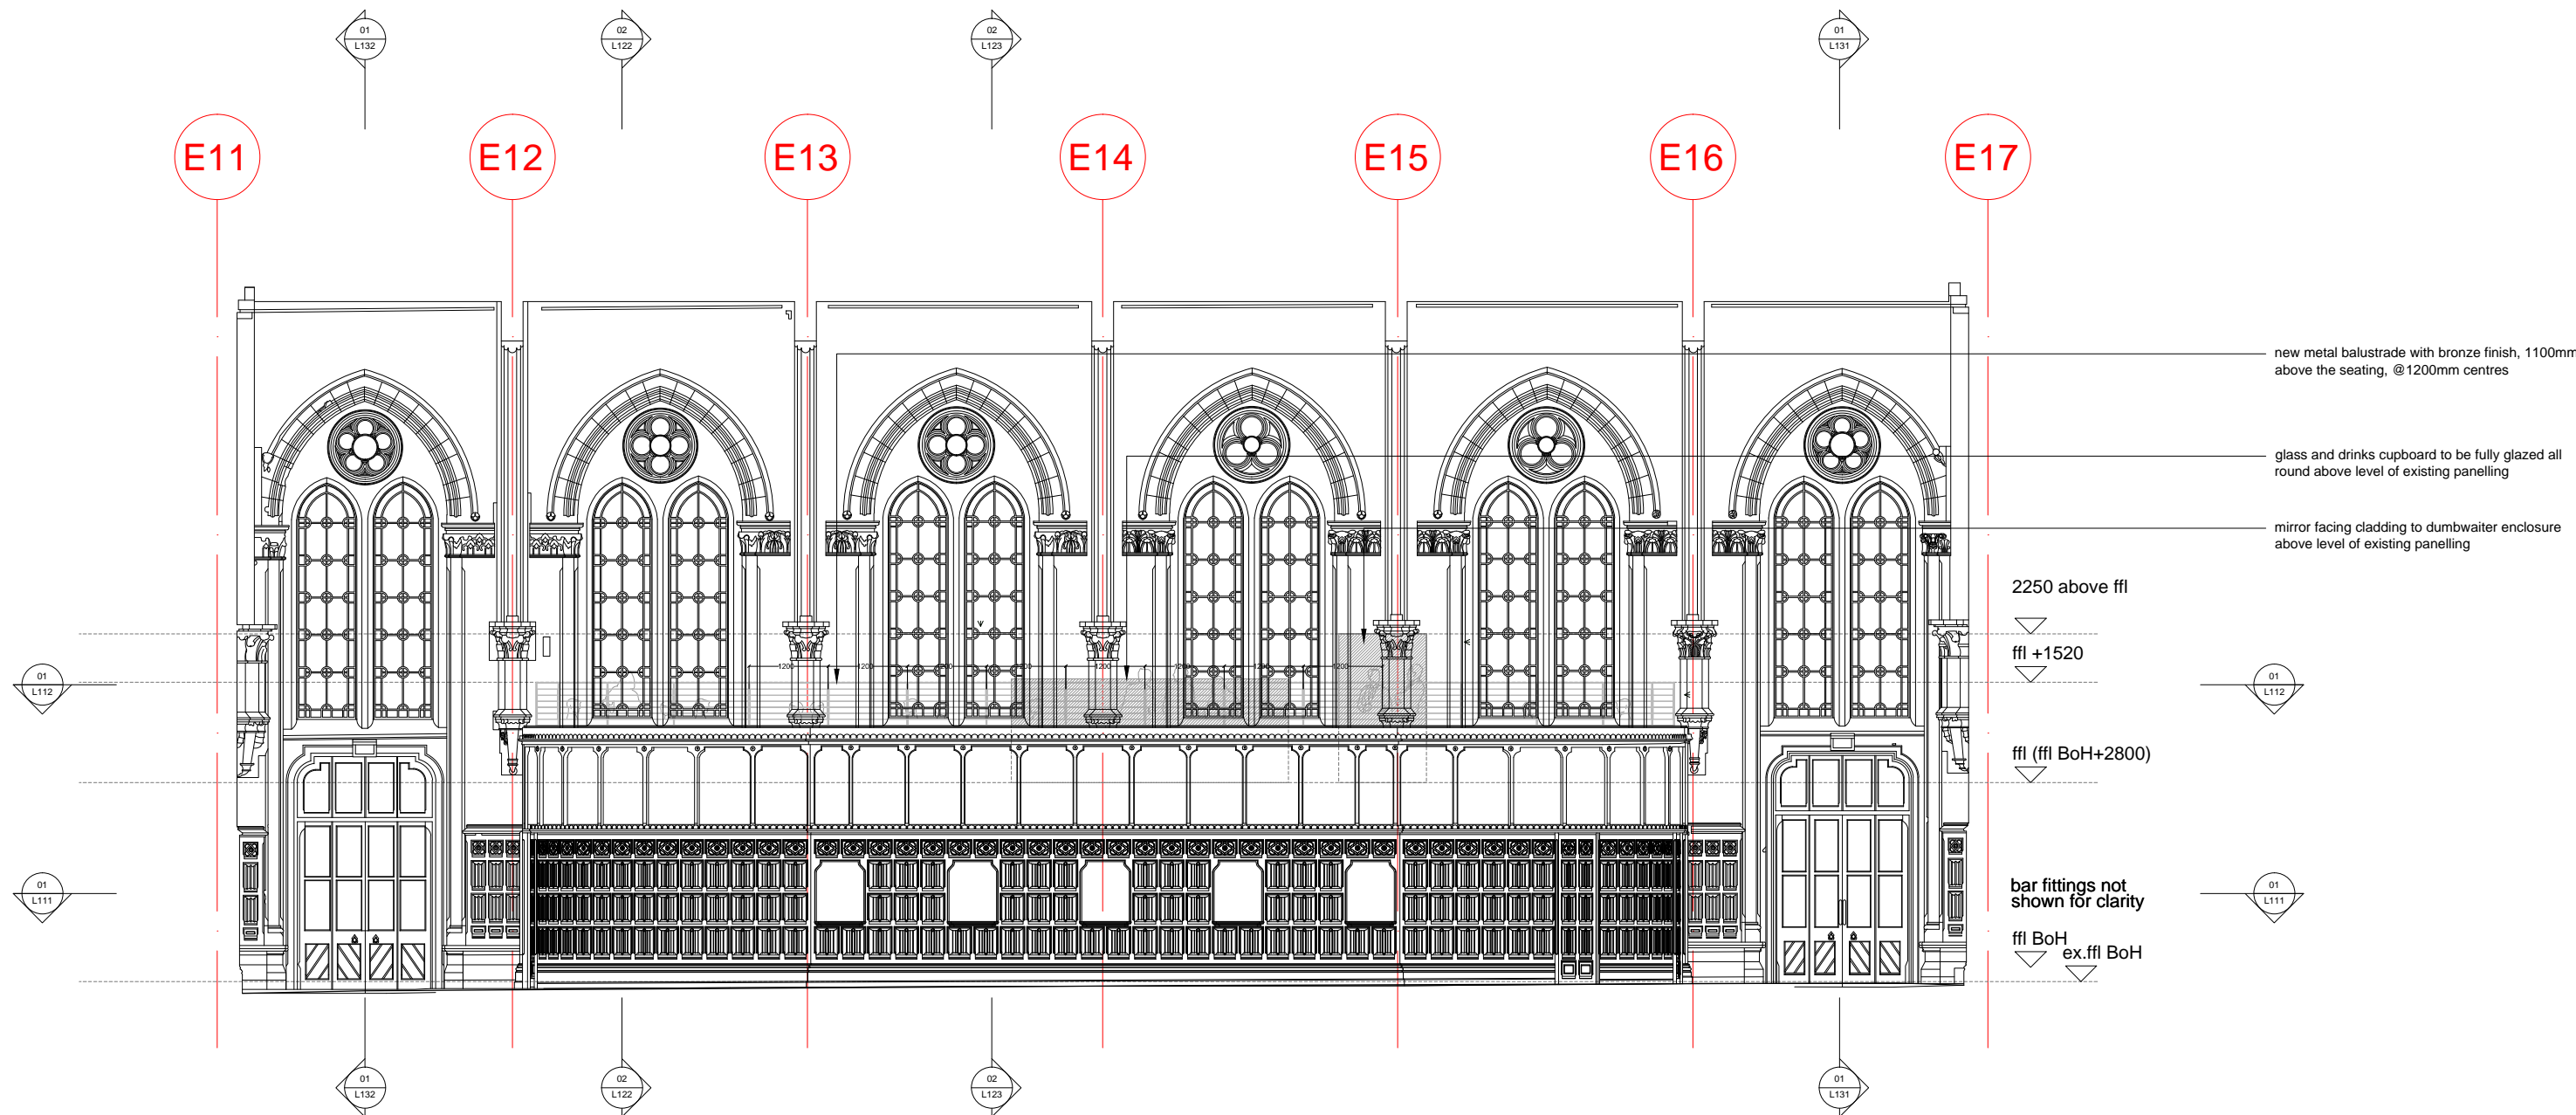

01 SECTION NORTH - SOUTH LOOKING WEST, AS PROPOSED  
SCALE 1:100 @ A3

REV	DATE	DESCRIPTION
C	14/02/22	Issued for planning
B	22/10/18	Balustrade amended

FOR PLANNING

JOB TITLE  
ST PANCRAS HOTEL  
BOOKING OFFICE  
DRAWING TITLE  
SECTION NORTH - SOUTH LOOKING WEST  
AS PROPOSED

JOB No	DWG No	REV
272H	L121	C
DRAWN BY	SCALE (AT A3)	DATE
JM	1:100@A3	FEB 2019

**RICHARD GRIFFITHS ARCHITECTS**  
5 Maidstone Mews, 72-76 Borough High Street, London SE1 1GN  
T +44(0)20 7357 8788 | F +44(0)20 7403 7887  
E admin@rgarchitects.com | www.rgarchitects.com

0 1 2 3 4 5  
SCALE 1:50 (A1)  
SCALE 1:100 (A3) METRES