




DO NOT SCALE FROM THIS DRAWING
 DRAWING TO BE READ IN CONJUNCTION WITH ALL OTHER ARCHITECTS
 AND ENGINEER'S CONTRACT DRAWING & SPECIFICATIONS.
 ANY DISCREPANCIES MUST BE BROUGHT TO THE ATTENTION OF THE
 ARCHITECT IMMEDIATELY.
 THE CONTRACTOR MUST VERIFY ALL DIMENSIONS BY SITE
 MEASUREMENT BEFORE ORDERING MATERIALS OR MANUFACTURING
 COMPONENTS.
 SUBSTITUTE MATERIALS & PRODUCTS TO THOSE NAMED WILL BE
 ACCEPTABLE IF PROVEN TO BE OF EQUAL OR HIGHER PERFORMANCE
 AND NOT IN CONFLICT WITH OTHER ELEMENTS.

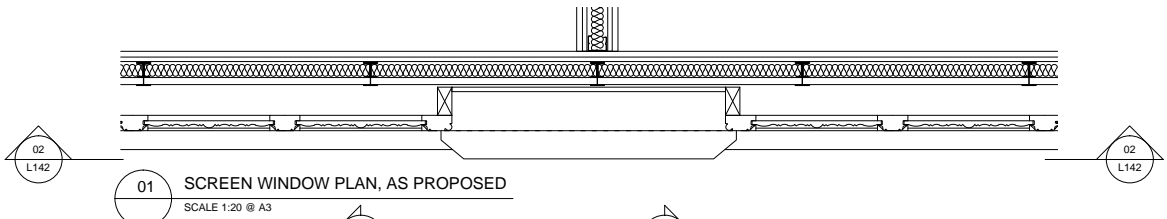


01 SCREEN WINDOW PLAN, AS PROPOSED
 SCALE 1:20 @ A3

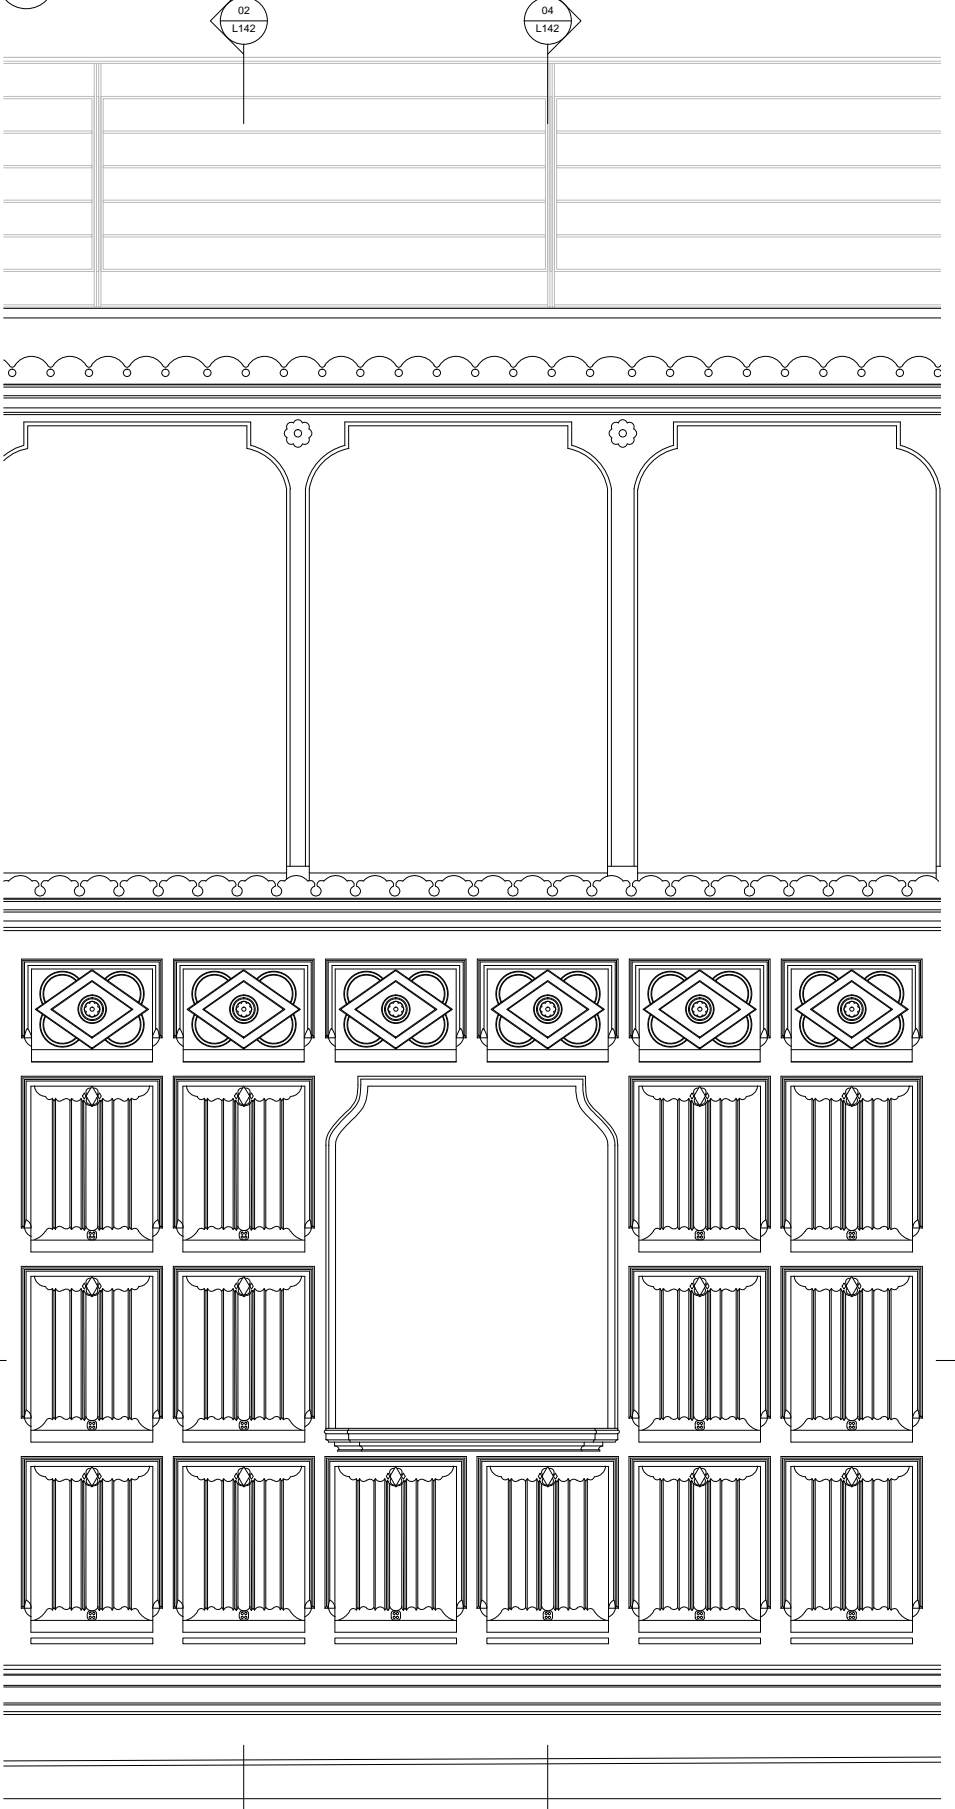

03 SCREEN WINDOW ELEVATION, AS PROPOSED
 SCALE 1:20 @ A3

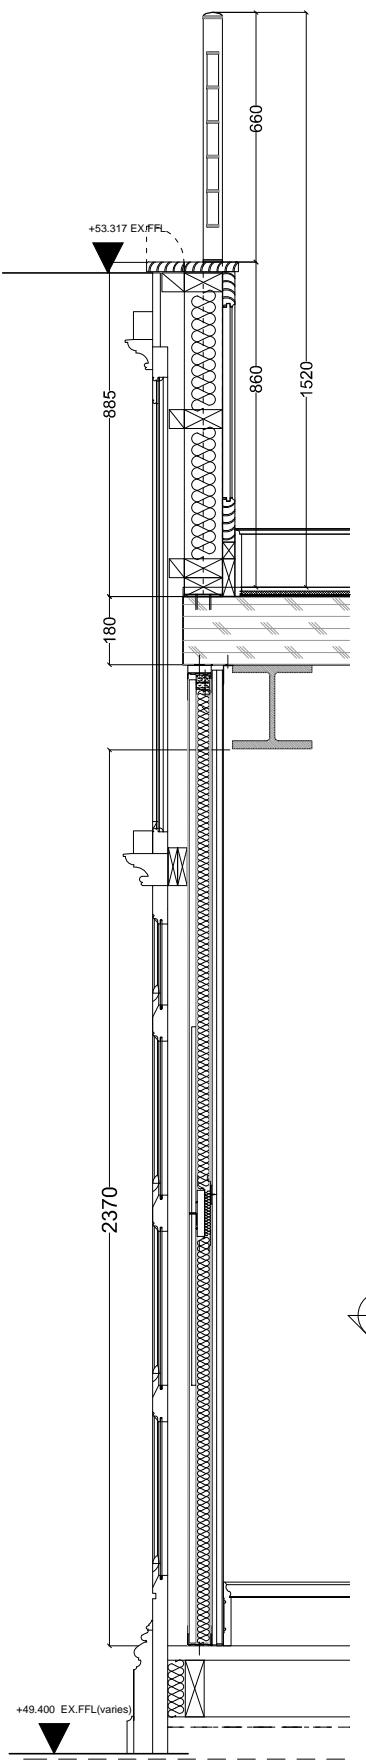


02 SECTION DETAIL
 SCALE 1:20 @ A3

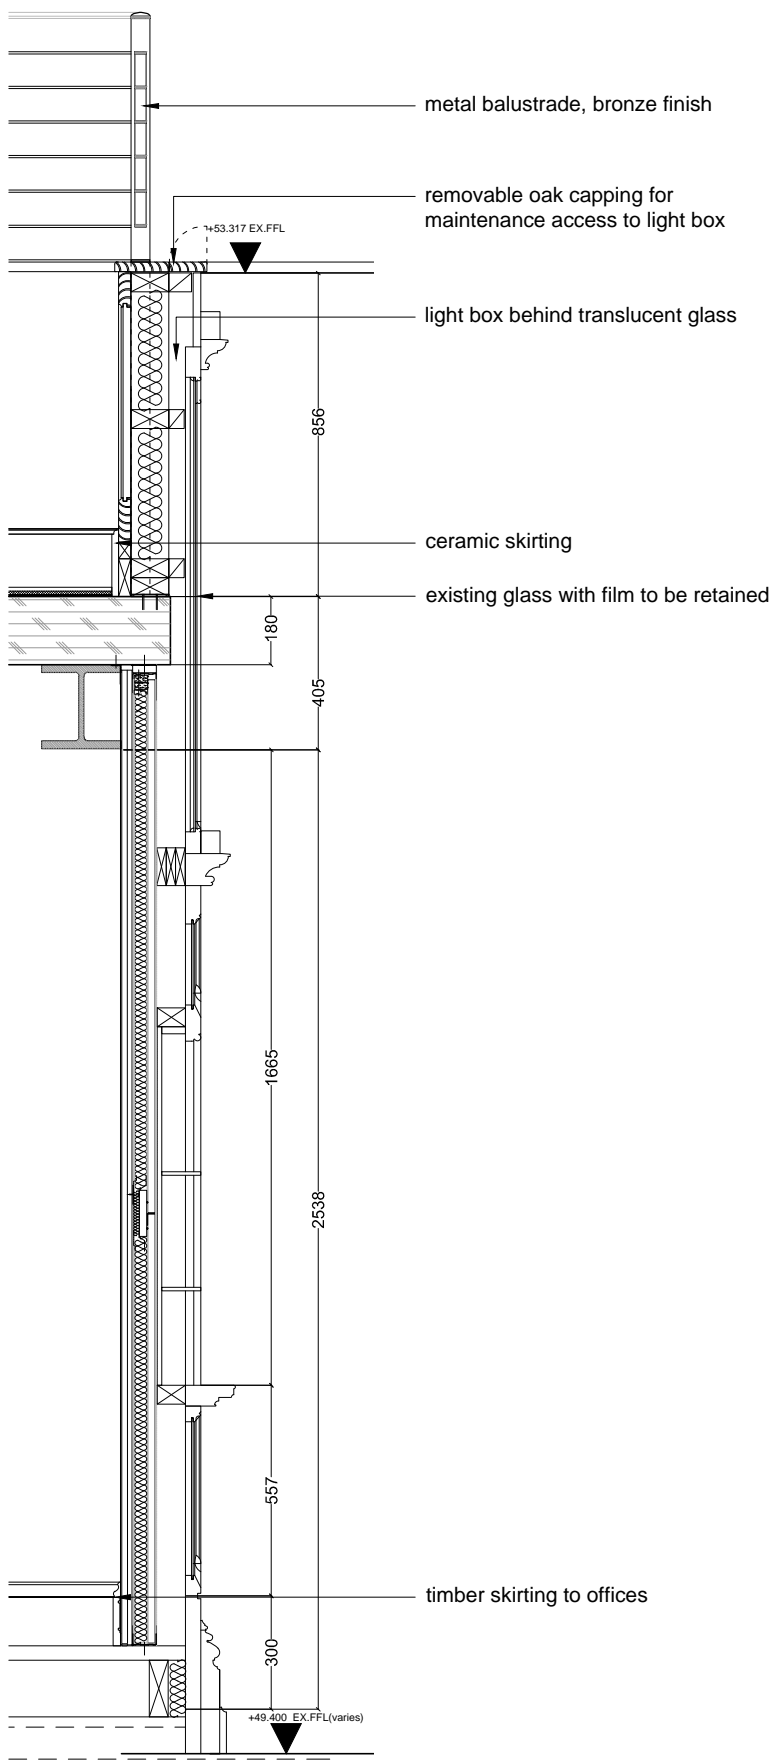

04 SECTION DETAIL
 SCALE 1:20 @ A3

metal balustrade, bronze finish
 removable oak capping for
 maintenance access to light box
 light box behind translucent glass
 ceramic skirting
 existing glass with film to be retained

timber skirting to offices

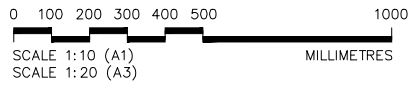

REV.	DATE	DESCRIPTION
E	14/02/22	Issued for planning
D	22/10/18	Structure and balustrade updated

FOR PLANNING

JOB TITLE
 ST PANCRAS HOTEL
 BOOKING OFFICE
 DRAWING TITLE
 SCREEN WINDOW DETAILS
 AS PROPOSED
 JOB No. 272H
 DWG No. L142
 DRAWN BY JM
 SCALE (AT A1) 1:20 @ A3
 REV E
 DATE FEB 2019

RICHARD GRIFFITHS ARCHITECTS
 5 Maldstone Mews, 72-76 Borough High Street, London SE1 1GN
 T +44(0)20 7357 8788 | F +44(0)20 7403 7887
 E admin@rgarchitects.com | www.rgarchitects.com