


DO NOT SCALE FROM THIS DRAWING
 DRAWING TO BE READ IN CONJUNCTION WITH ALL OTHER ARCHITECTS
 AND ENGINEER'S CONTRACT DRAWING & SPECIFICATIONS.
 ANY DISCREPANCIES MUST BE BROUGHT TO THE ATTENTION OF THE
 ARCHITECT IMMEDIATELY.
 THE CONTRACTOR MUST VERIFY ALL DIMENSIONS BY SITE
 MEASUREMENT BEFORE ORDERING MATERIALS OR MANUFACTURING
 COMPONENTS.
 SUBSTITUTE MATERIALS & PRODUCTS TO THOSE NAMED WILL BE
 ACCEPTABLE IF PROVEN TO BE OF EQUAL OR HIGHER PERFORMANCE
 AND NOT IN CONFLICT WITH OTHER ELEMENTS.

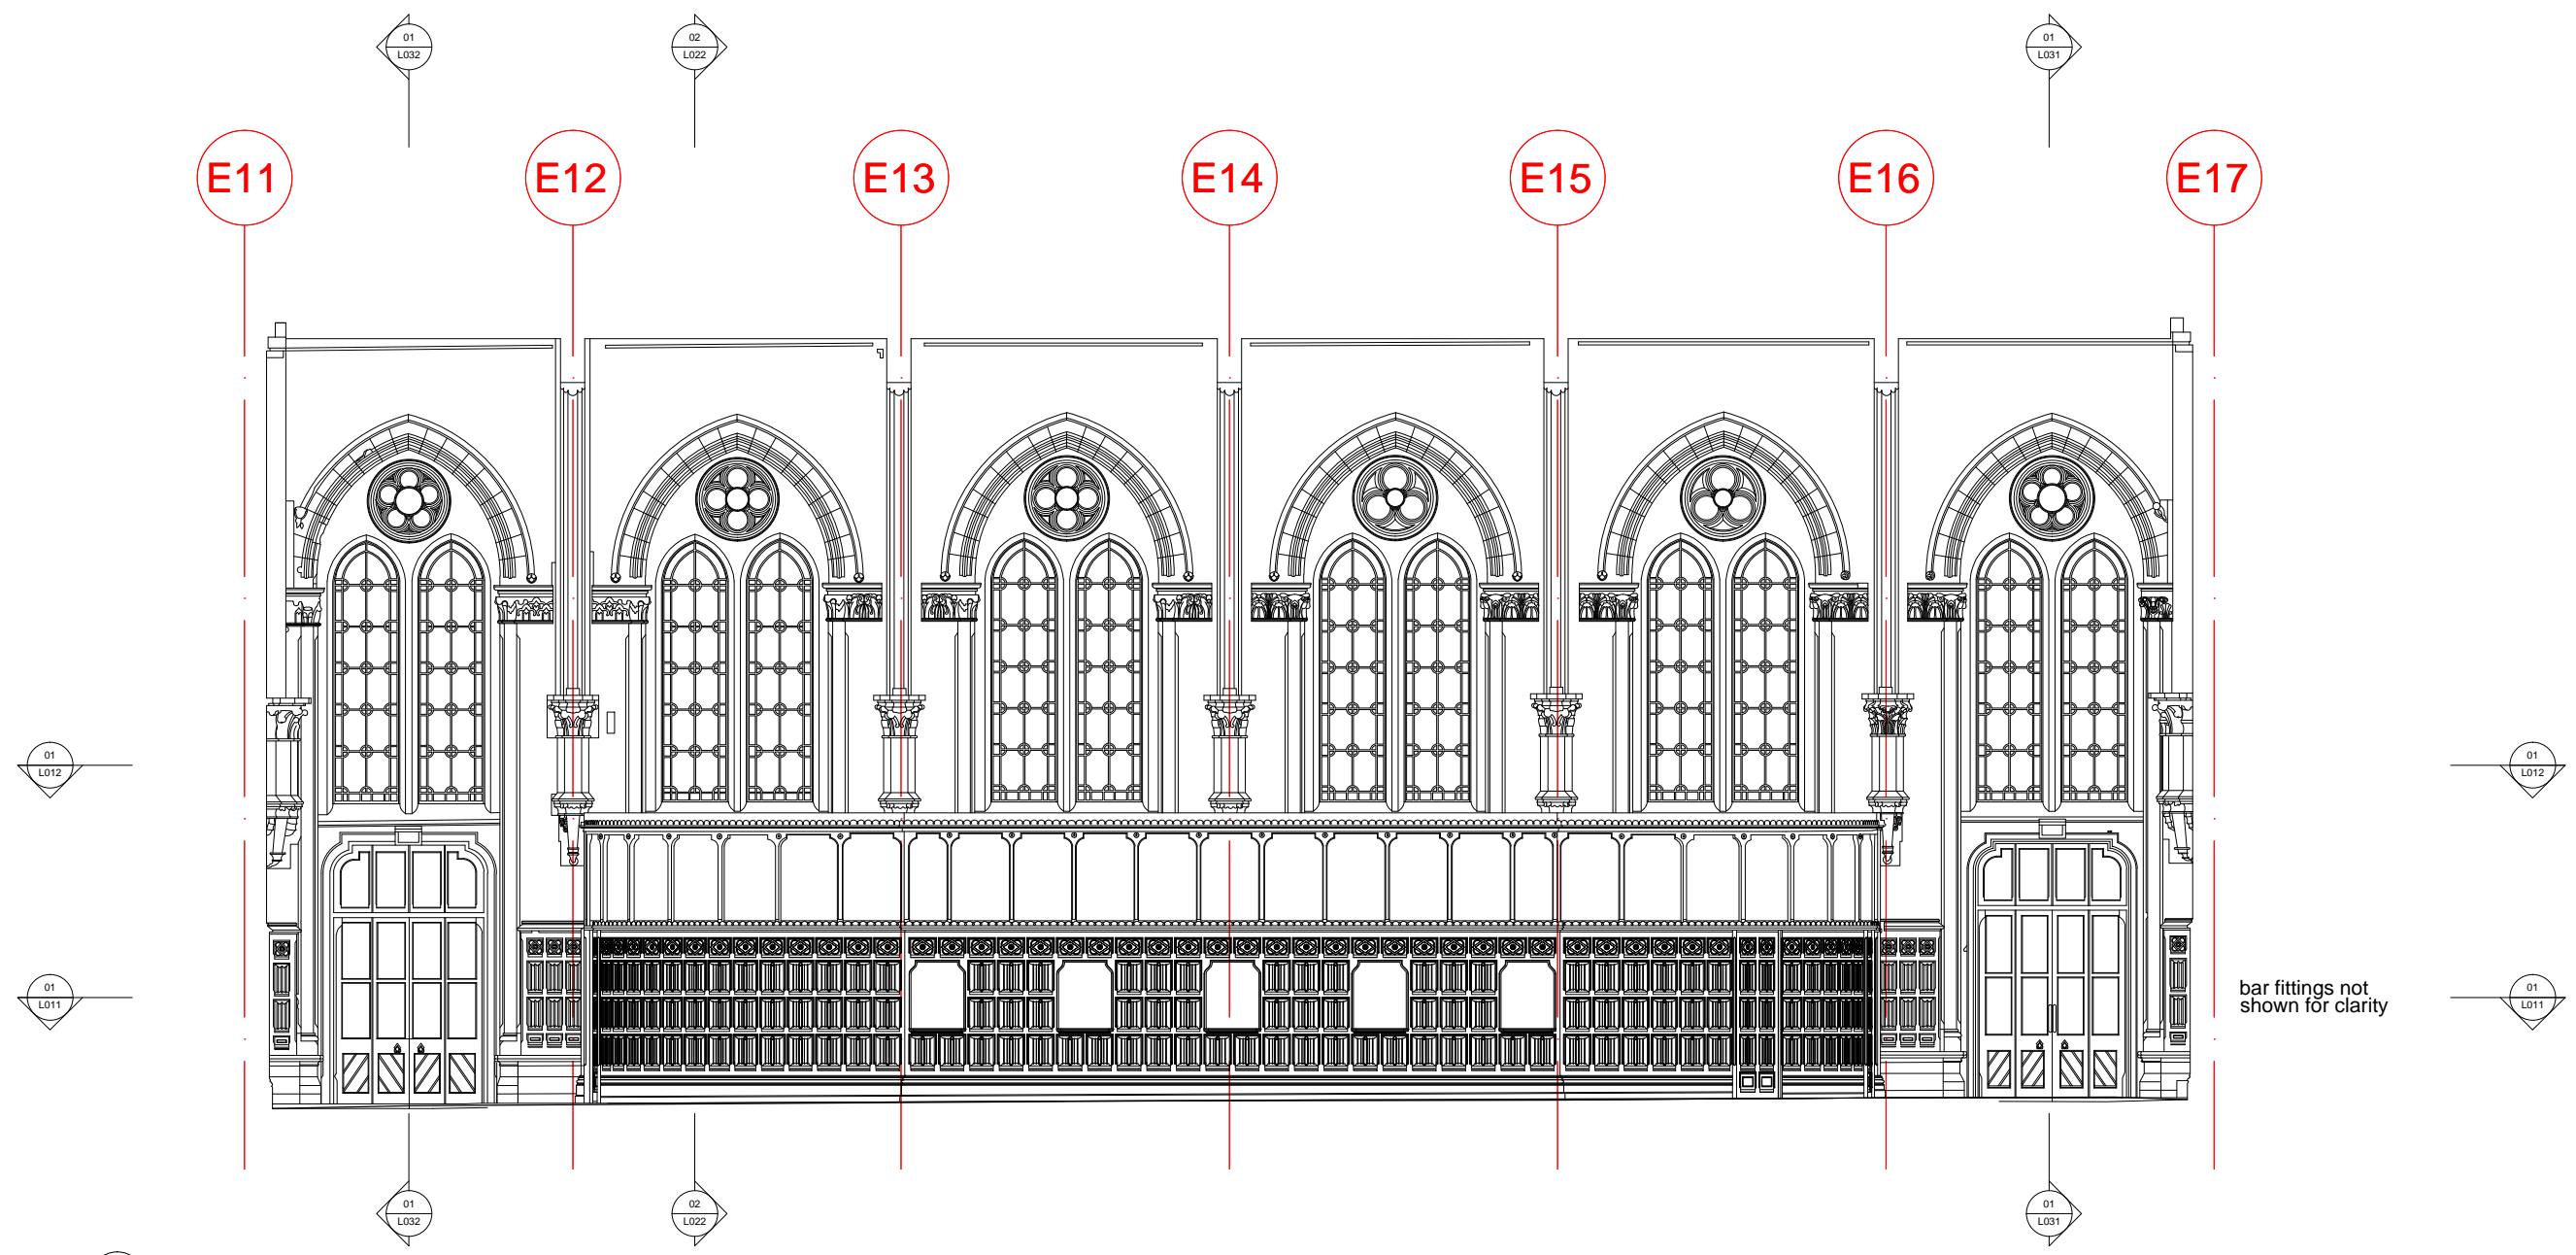

01 SECTION NORTH - SOUTH LOOKING WEST, AS EXISTING
 SCALE 1:100 @ A3

REV	DATE	DESCRIPTION
A	14/02/22	Issued for planning


FOR PLANNING

JOB TITLE
 ST PANCRAS HOTEL
 BOOKING OFFICE

DRAWING TITLE
 SECTION NORTH - SOUTH LOOKING WEST
 AS EXISTING

JOB No	DWG No	REV
272H	L021	A

DRAWN BY	SCALE (AT A3)	DATE
JM	1:100@A3	AUG 2016

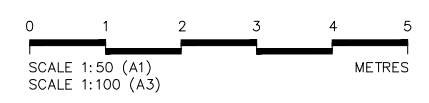

RICHARD GRIFFITHS ARCHITECTS
 5 Maidstone Mews, 72-76 Borough High Street, London SE1 1GN
 T +44(0)20 7357 8788 | F +44(0)20 7403 7887
 E admin@rgarchitects.com | www.rgarchitects.com