



NOTES


1. ALL DIMENSIONS TO BE CHECKED AND CONFIRMED ON SITE
2. ALL DISCREPANCIES ARE TO BE REPORTED TO PRIOR TO WORK STARTING
3. ALL WORK AND MATERIALS TO BE IN ACCORDANCE WITH THE BUILDING REGULATIONS AND TO COMPLY WITH RELEVANT BRITISH STANDARDS
4. COPYRIGHT RESERVED.

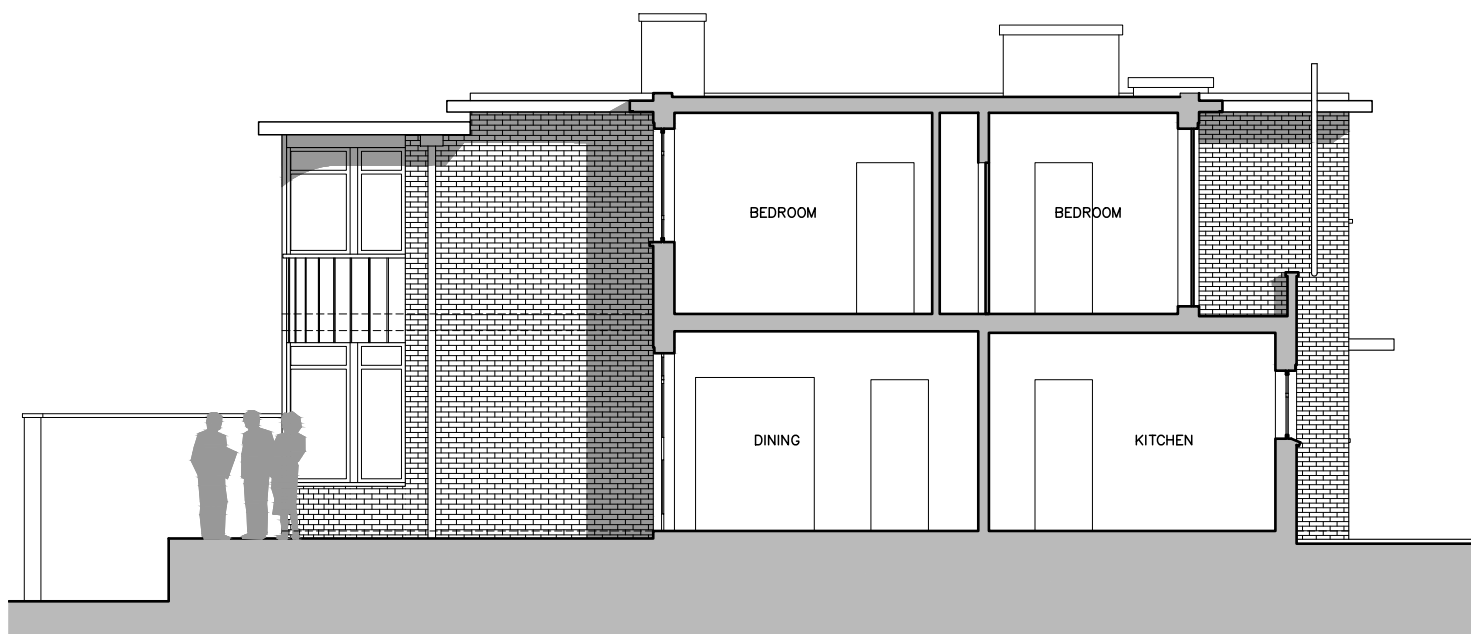


EXISTING SECTION 1-1
SCALE 1:100 @ A3

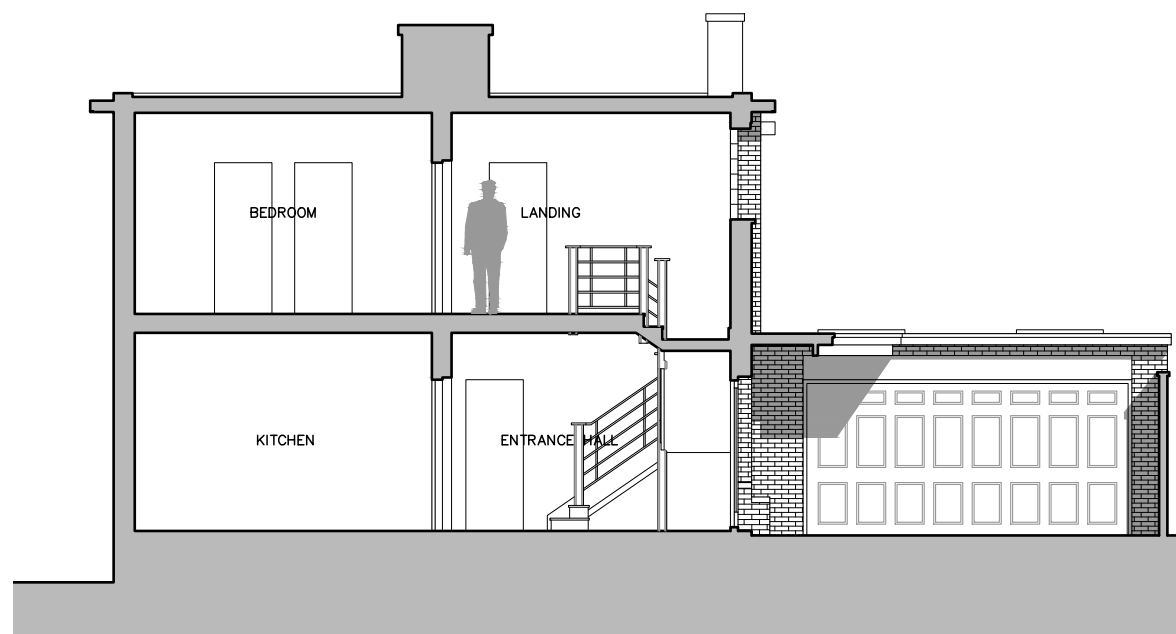

EXISTING SECTION 2-2
SCALE 1:100 @ A3

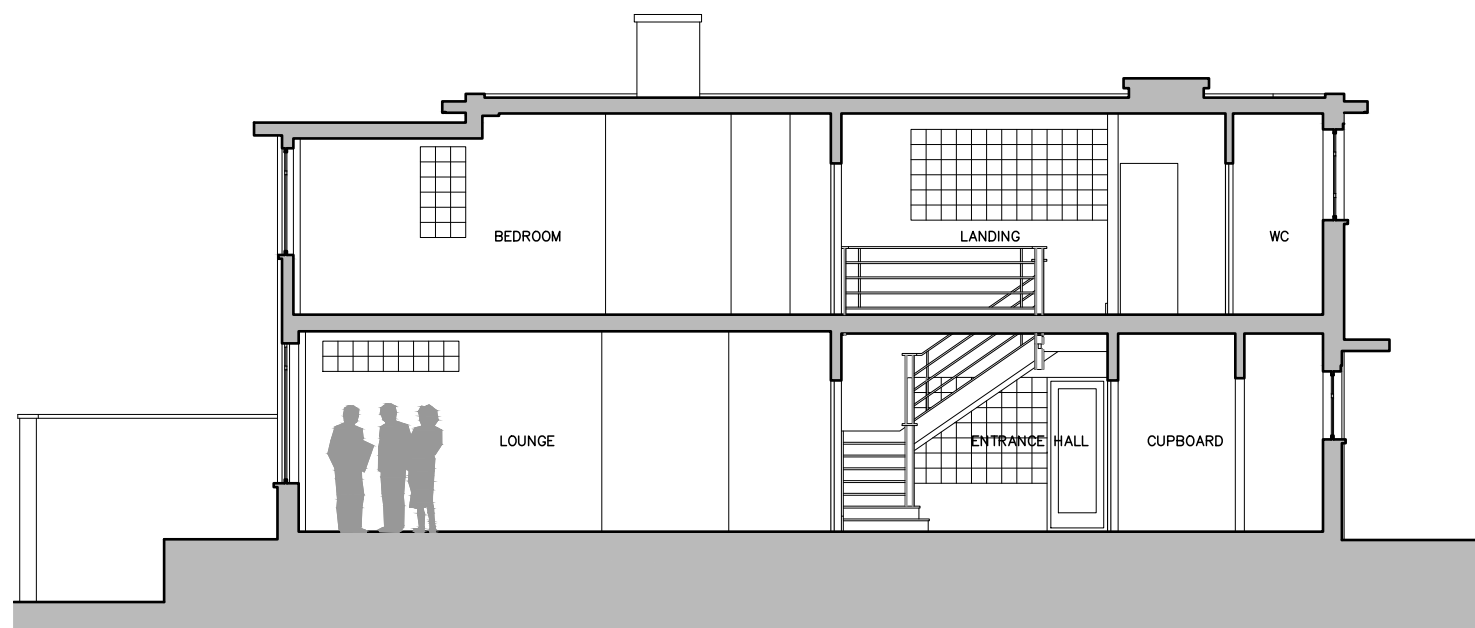

EXISTING SECTION 3-3
SCALE 1:100 @ A3

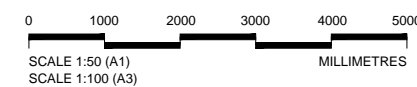

Notes

Rev.	Date	Comment	By
Do not scale from this drawing			
All dimensions are to be checked on site			
Any discrepancies are to be reported immediately to the Architect or Main Contractor			

COPYRIGHT © 2017
ALL RIGHTS DESCRIBED IN THE CHAPTER IV OF THE COPYRIGHT DESIGN AND PATENTS ACT 1988, HAVE BEEN GENERALLY ASSERTED

Client
Mr & Mrs Kersten

Project
The Cottage
Spaniards Road, London NW3 7JH

Drawing
Existing Sections

Project No.	Drawing No.	Issue	Status
540	PL07	P	/

Scale	Date	Drawn By	Checked By
As Shown	Dec'21	JP	-

Sidell Architects
Sidell Architects Limited
Vineyards
36 Gloucester Avenue
Primrose Hill
London
NW1 7BB
(T): +44 (0)20 7284 9780
(E): info@sidellarchitects.com
(W): www.sidellarchitects.com