



NOTES

1. ALL DIMENSIONS TO BE CHECKED AND CONFIRMED ON SITE.
2. ALL DISCREPANCIES ARE TO BE REPORTED TO PRIOR TO WORK STARTING.
3. ALL WORK AND MATERIALS TO BE IN ACCORDANCE WITH THE BUILDING REGULATIONS AND TO COMPLY WITH RELEVANT BRITISH STANDARDS.
4. COPYRIGHT RESERVED.

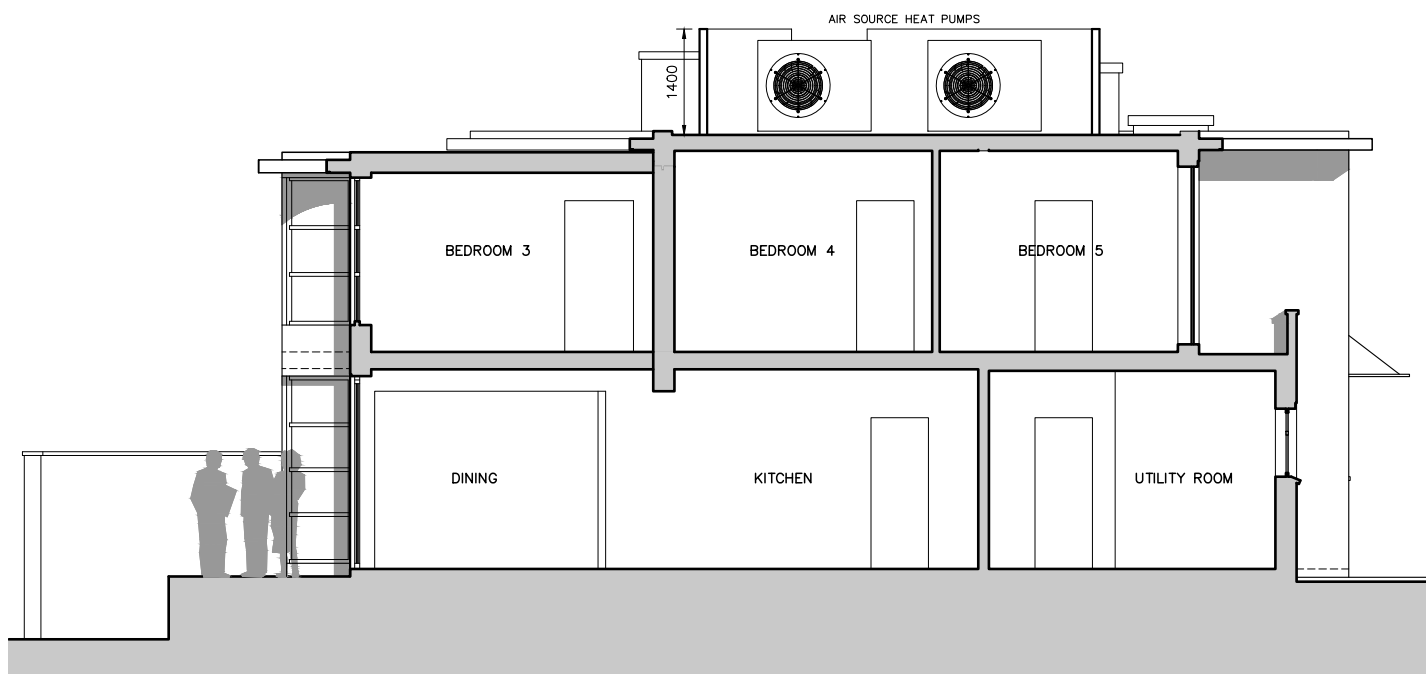


**PROPOSED SECTION 4-4**  
SCALE 1:100 @ A3

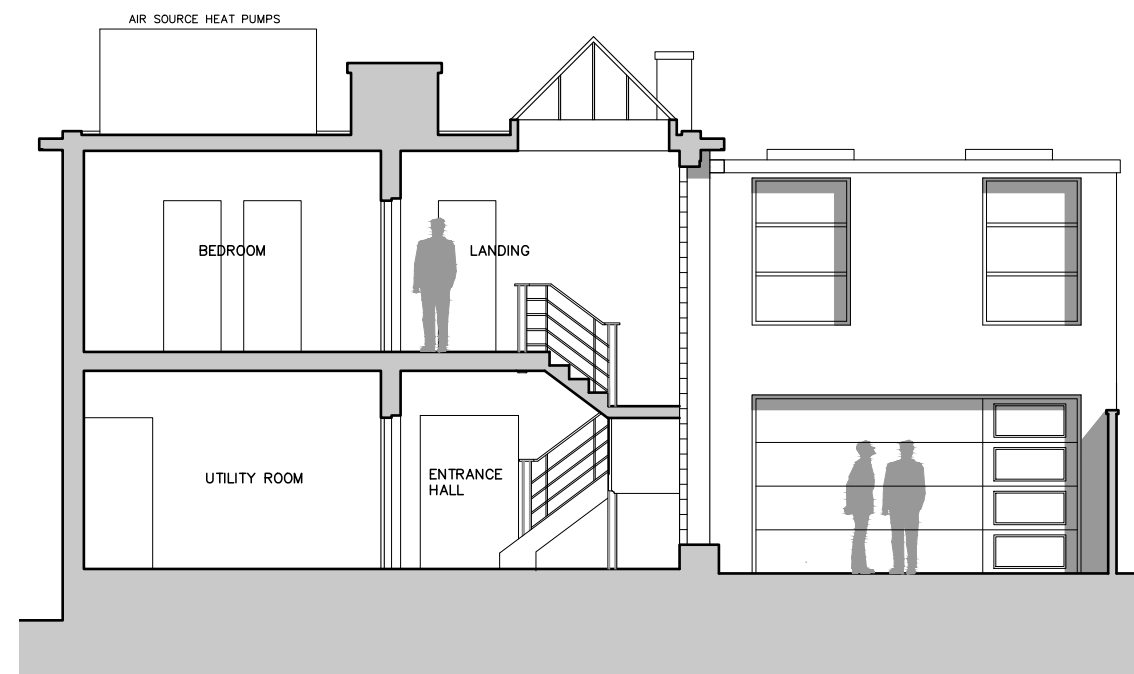

**PROPOSED SECTION 5-5**  
SCALE 1:100 @ A3



**PROPOSED SECTION 6-6**  
SCALE 1:100 @ A3

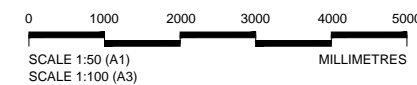

Notes

Rev.	Date	Comment	By
------	------	---------	----

Do not scale from this drawing  
All dimensions are to be checked on site  
Any discrepancies are to be reported immediately to the Architect or Main Contractor

**COPYRIGHT © 2017**  
ALL RIGHTS DESCRIBED IN THE CHAPTER IV OF THE COPYRIGHT DESIGN AND PATENTS ACT 1988, HAVE BEEN GENERALLY ASSERTED

Client	Mr & Mrs Kersten
Project	<b>The Cottage</b> Spaniards Road, London NW3 7JH
Drawing	Proposed Sections

Project No.	Drawing No.	Issue	Status
<b>540</b>	<b>PL13</b>	<b>P</b>	<b>/</b>

Scale	Date	Drawn By	Checked By
As Shown	Dec'21	JP	-

Project No.	Drawing No.	Issue	Status
<b>540</b>	<b>PL13</b>	<b>P</b>	<b>/</b>

Scale	Date	Drawn By	Checked By
As Shown	Dec'21	JP	-

**Sidell Architects**  
Sidell Architects Limited  
Vineyards  
36 Gloucester Avenue  
Primrose Hill  
London  
NW1 7BB  
(T): +44 (0)20 7284 9780  
(E): info@sidellarchitects.com  
(W): www.sidellarchitects.com