


SIX BY NICO

covers

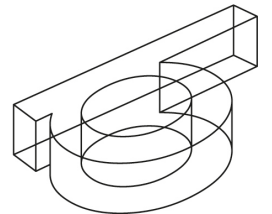


**burns.design**

project  
 Six by Nico  
 unit 1  
 33-41 charlotte street  
 fitzrovia  
 london W1T 1RR

drawing  
 external license plan

scale 1:50@A3	drawn by cg
------------------	----------------

project no. 2687	drawing no. L01	rev.	date feb 22
---------------------	--------------------	------	----------------

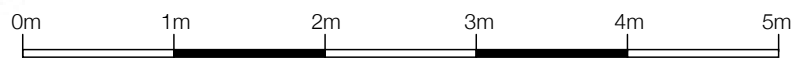

scale bar 1:50

revisions