

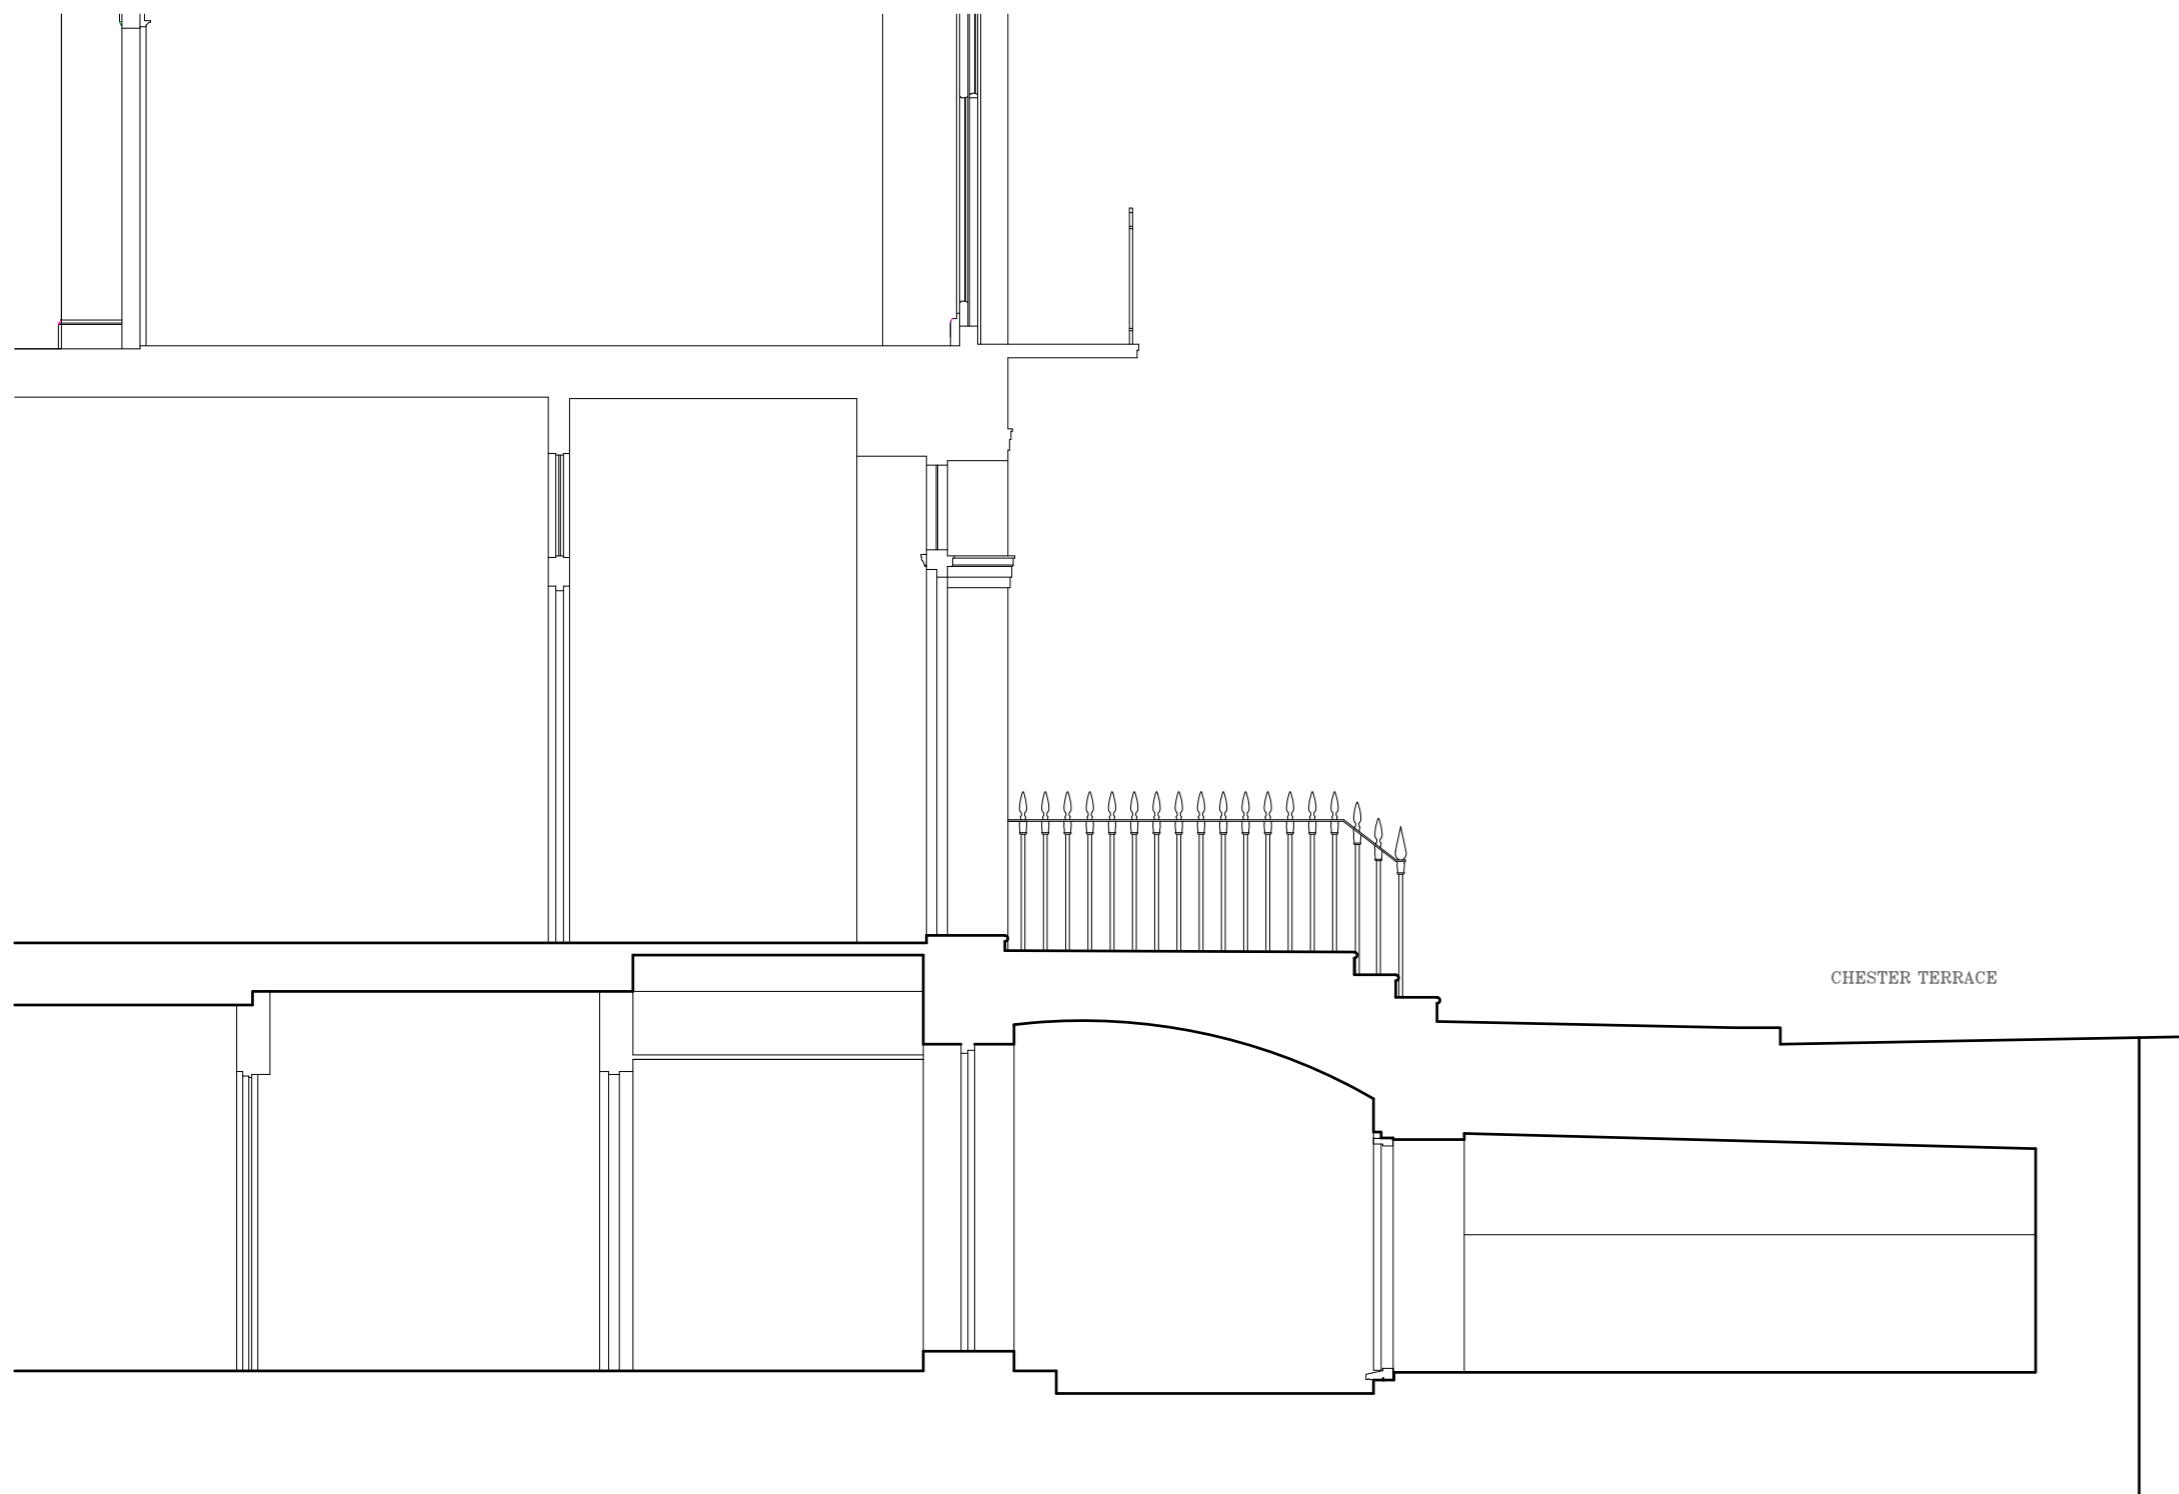
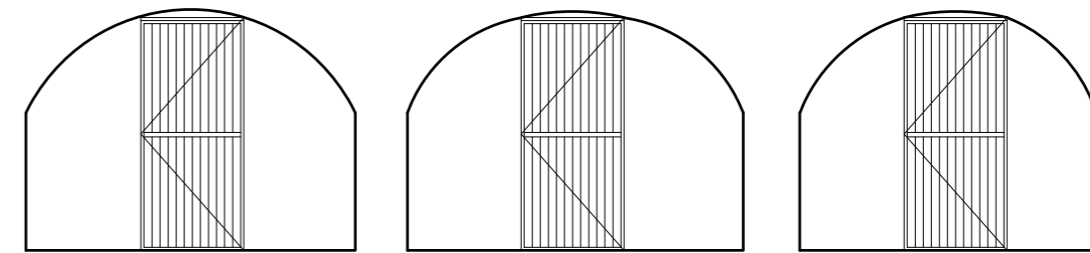


REVISIONS

NOTES

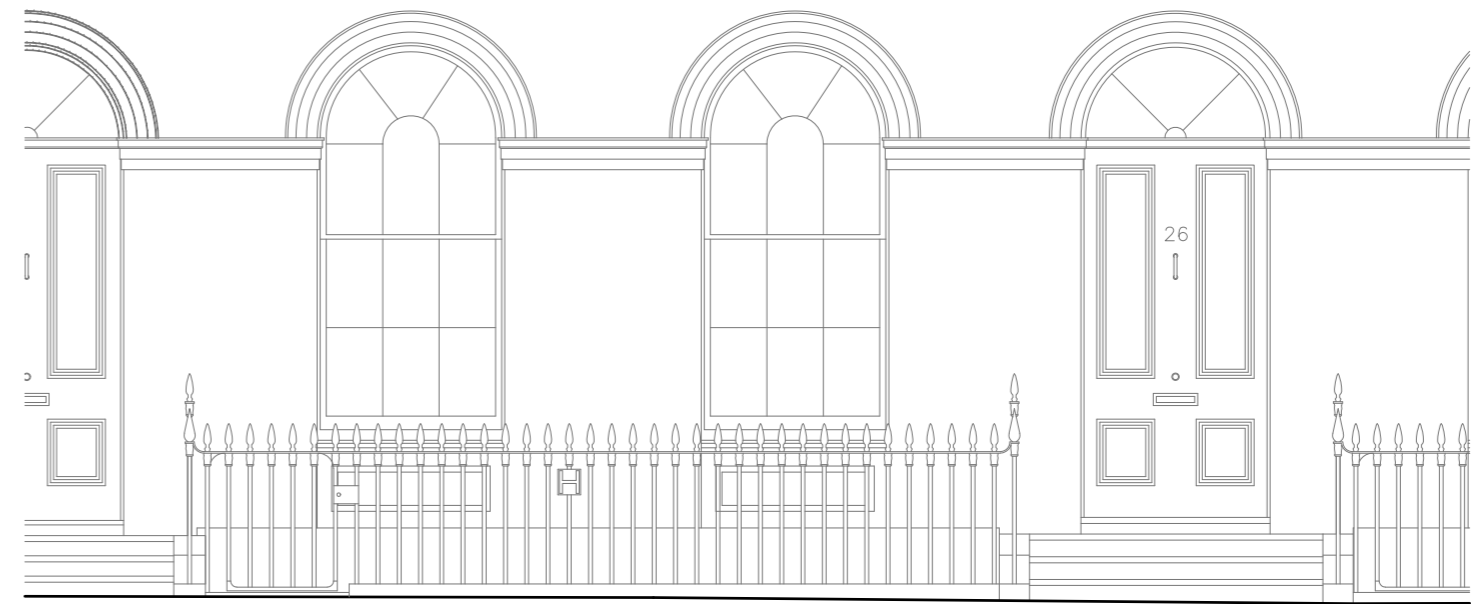

1 Existing Section AA
1:50@A2

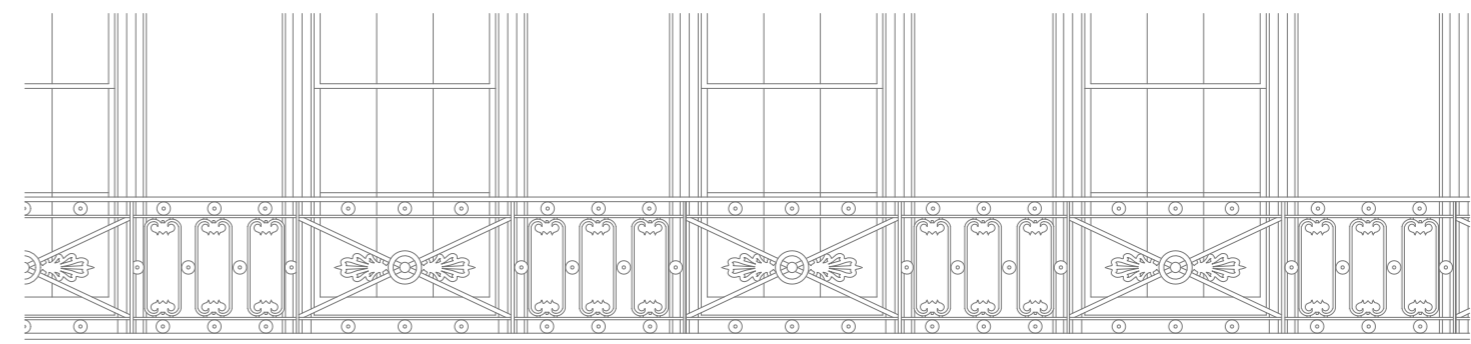

2 Existing Section BB
1:50@A2



26 CHESTER TERRACE
LONDON, NW1 4ND

EXISTING SECTIONS
AA AND BB

DWG No: 26CP-S300

SCALE: 1:50 @ A2

DATE: SEPT 2021

helsize
architects

48 PARK HILL ROAD, LONDON NW3 2YP
TEL 020 7482 4420 - FAX 020 7482 4186
MAIL@BELSIZEARCHITECTS.COM

© COPYRIGHT
NOT TO BE REPRODUCED OR USED
WITHOUT PERMISSION