
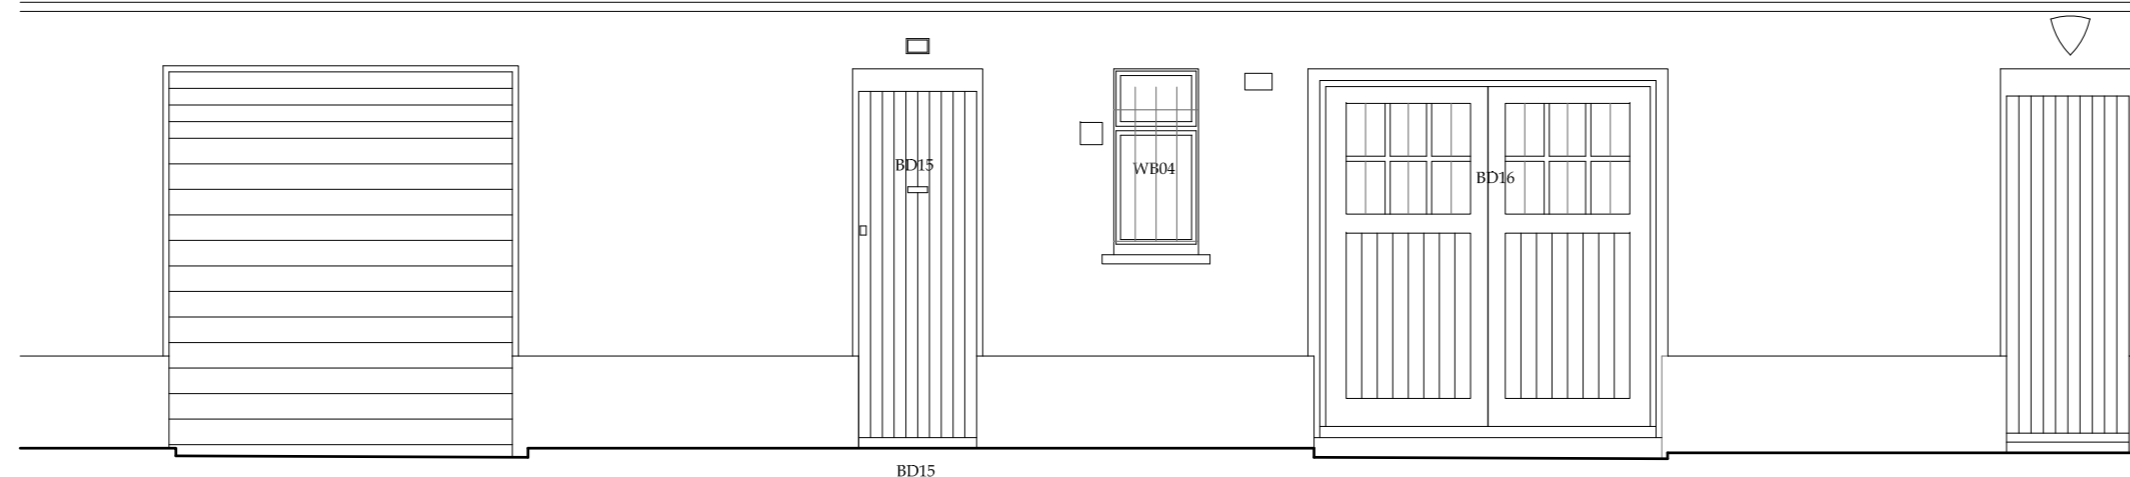
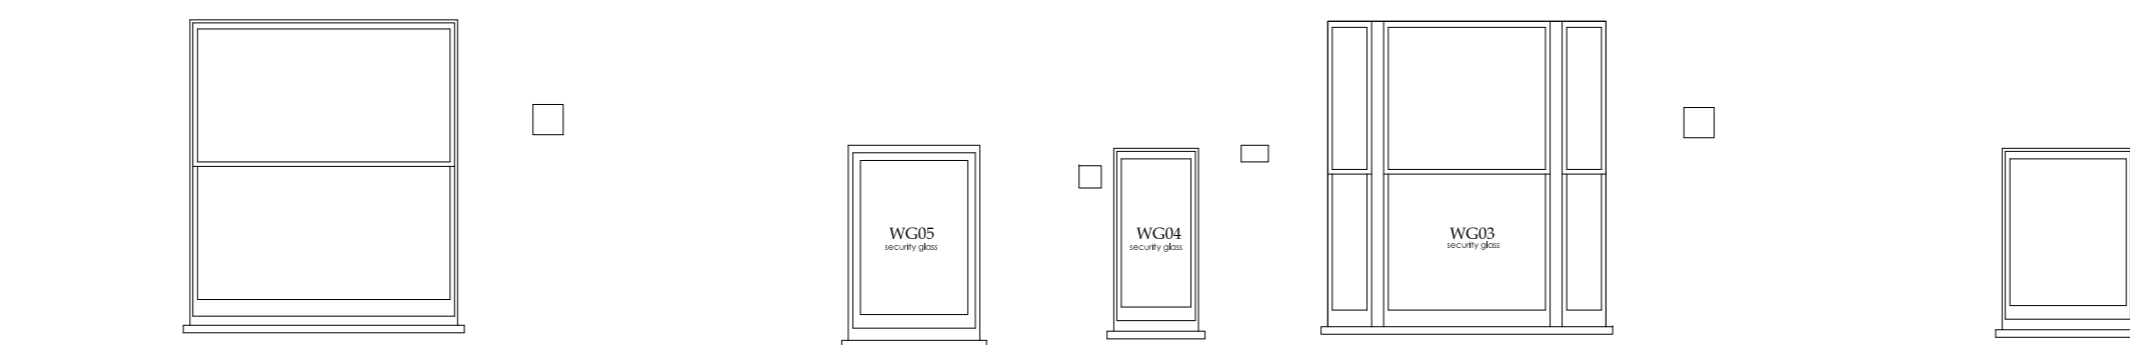


REVISIONS

NOTES

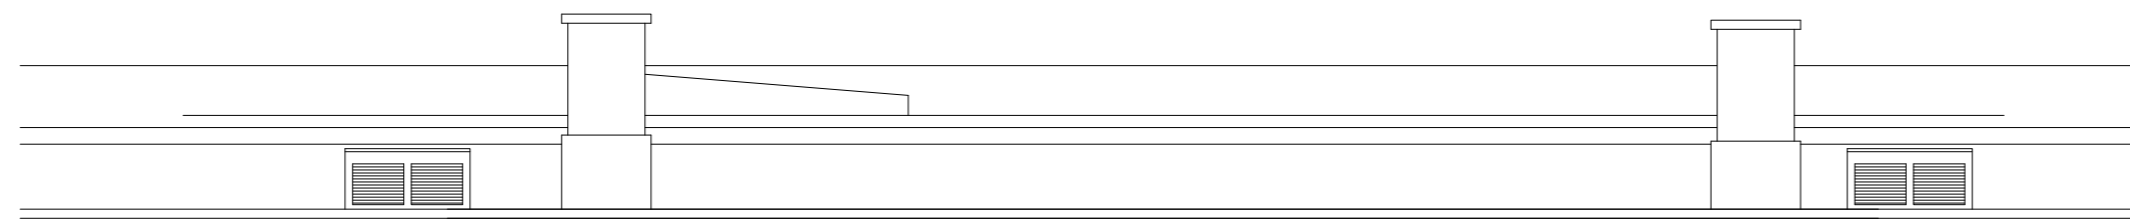

26 CHESTER TERRACE  
LONDON, NW1 4ND

**PROPOSED EAST  
ELEVATION**

DWG No: 26CT-P201

SCALE: 1:50 @ A2

DATE: SEPT 2021

**belsize  
architects**

48 PARK HILL ROAD, LONDON NW3 2YP  
TEL 020 7482 4420 - FAX 020 7482 4186  
MAIL@BELSIZEARCHITECTS.COM

© COPYRIGHT  
NOT TO BE REPRODUCED OR USED  
WITHOUT PERMISSION

