


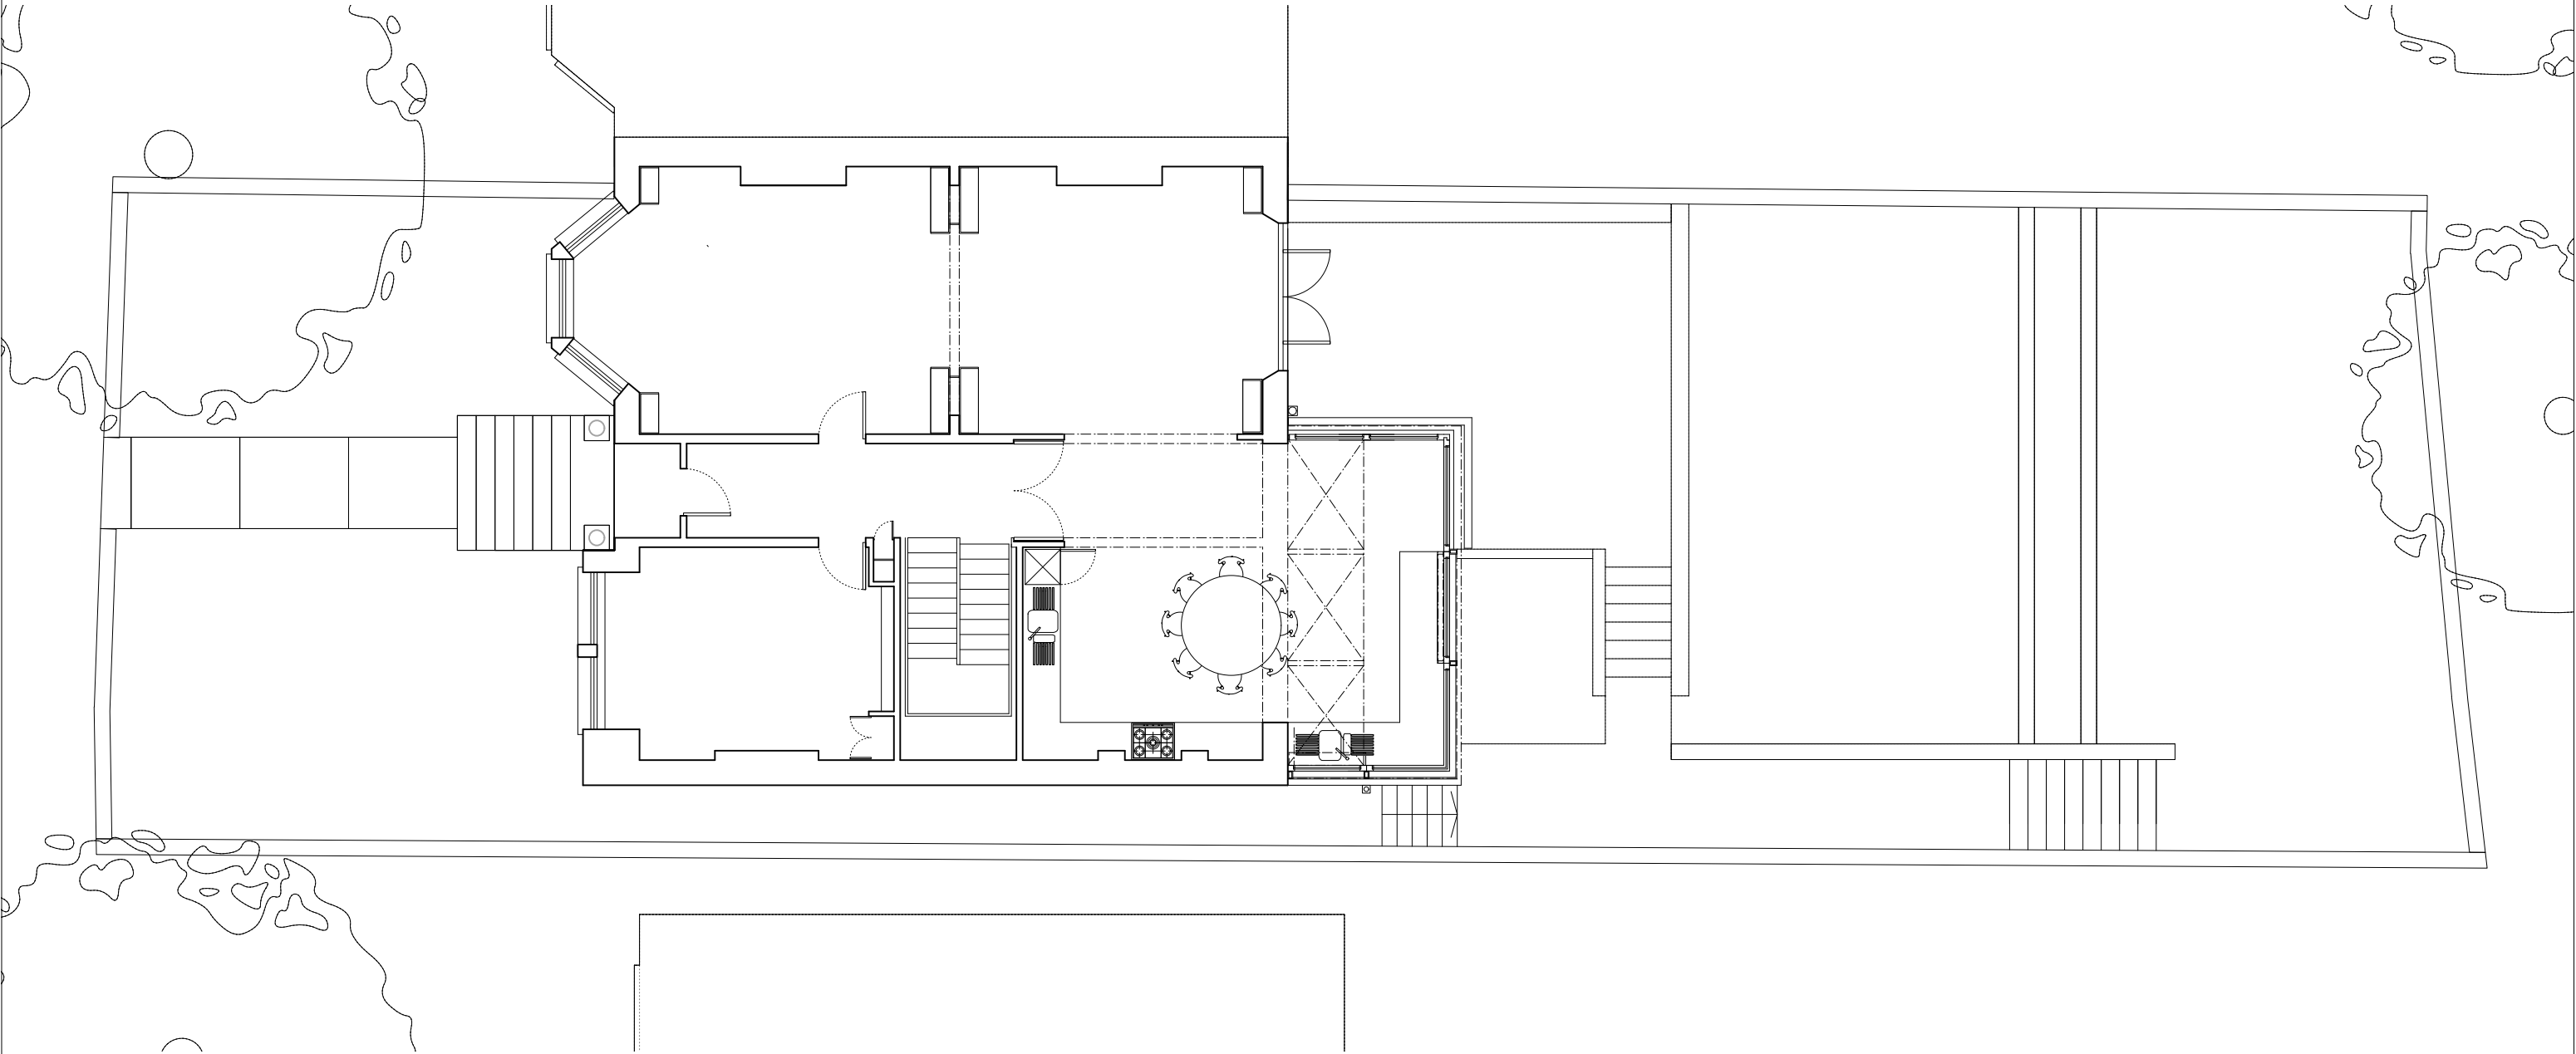

Existing Ground Floor

HANSONARCHITECTS

RIBA Chartered Practice

Studio 7C Wellington Rd,
London NW10 5LJ

22 Dublin Street,
Edinburgh EH1 2PP

tel. (020) 8962 6269

email.info@hansonarchitects.co.uk

www.hansonarchitects.co.uk

Drawing to be read in conjunction with all architect and consultants information. Do not scale from drawing. All dimensions in mm & allow 50mm tolerance. All dimensions to be checked on site. Drawing only to be used for purposes indicated. Notify Architect of any discrepancies.

© hanson architects ltd

Rev.		Date	Note	Project: Dartmouth Park Avenue	
A		14/10/2021		Client: Mr & Mrs Finn	
B		18/02/2022		Site: 14 Dartmouth Park Avenue, London NW5 1JN	
				Title: Existing Ground Floor	
				Scale: 1:50 @A1/1:100@A3	Date: 14/10/2021
Drawn by:				Checked by:	Approved by:
Job No.	Status	Drawing No.			Rev.
574		574-IN-101			B