


Proposed Section E-E

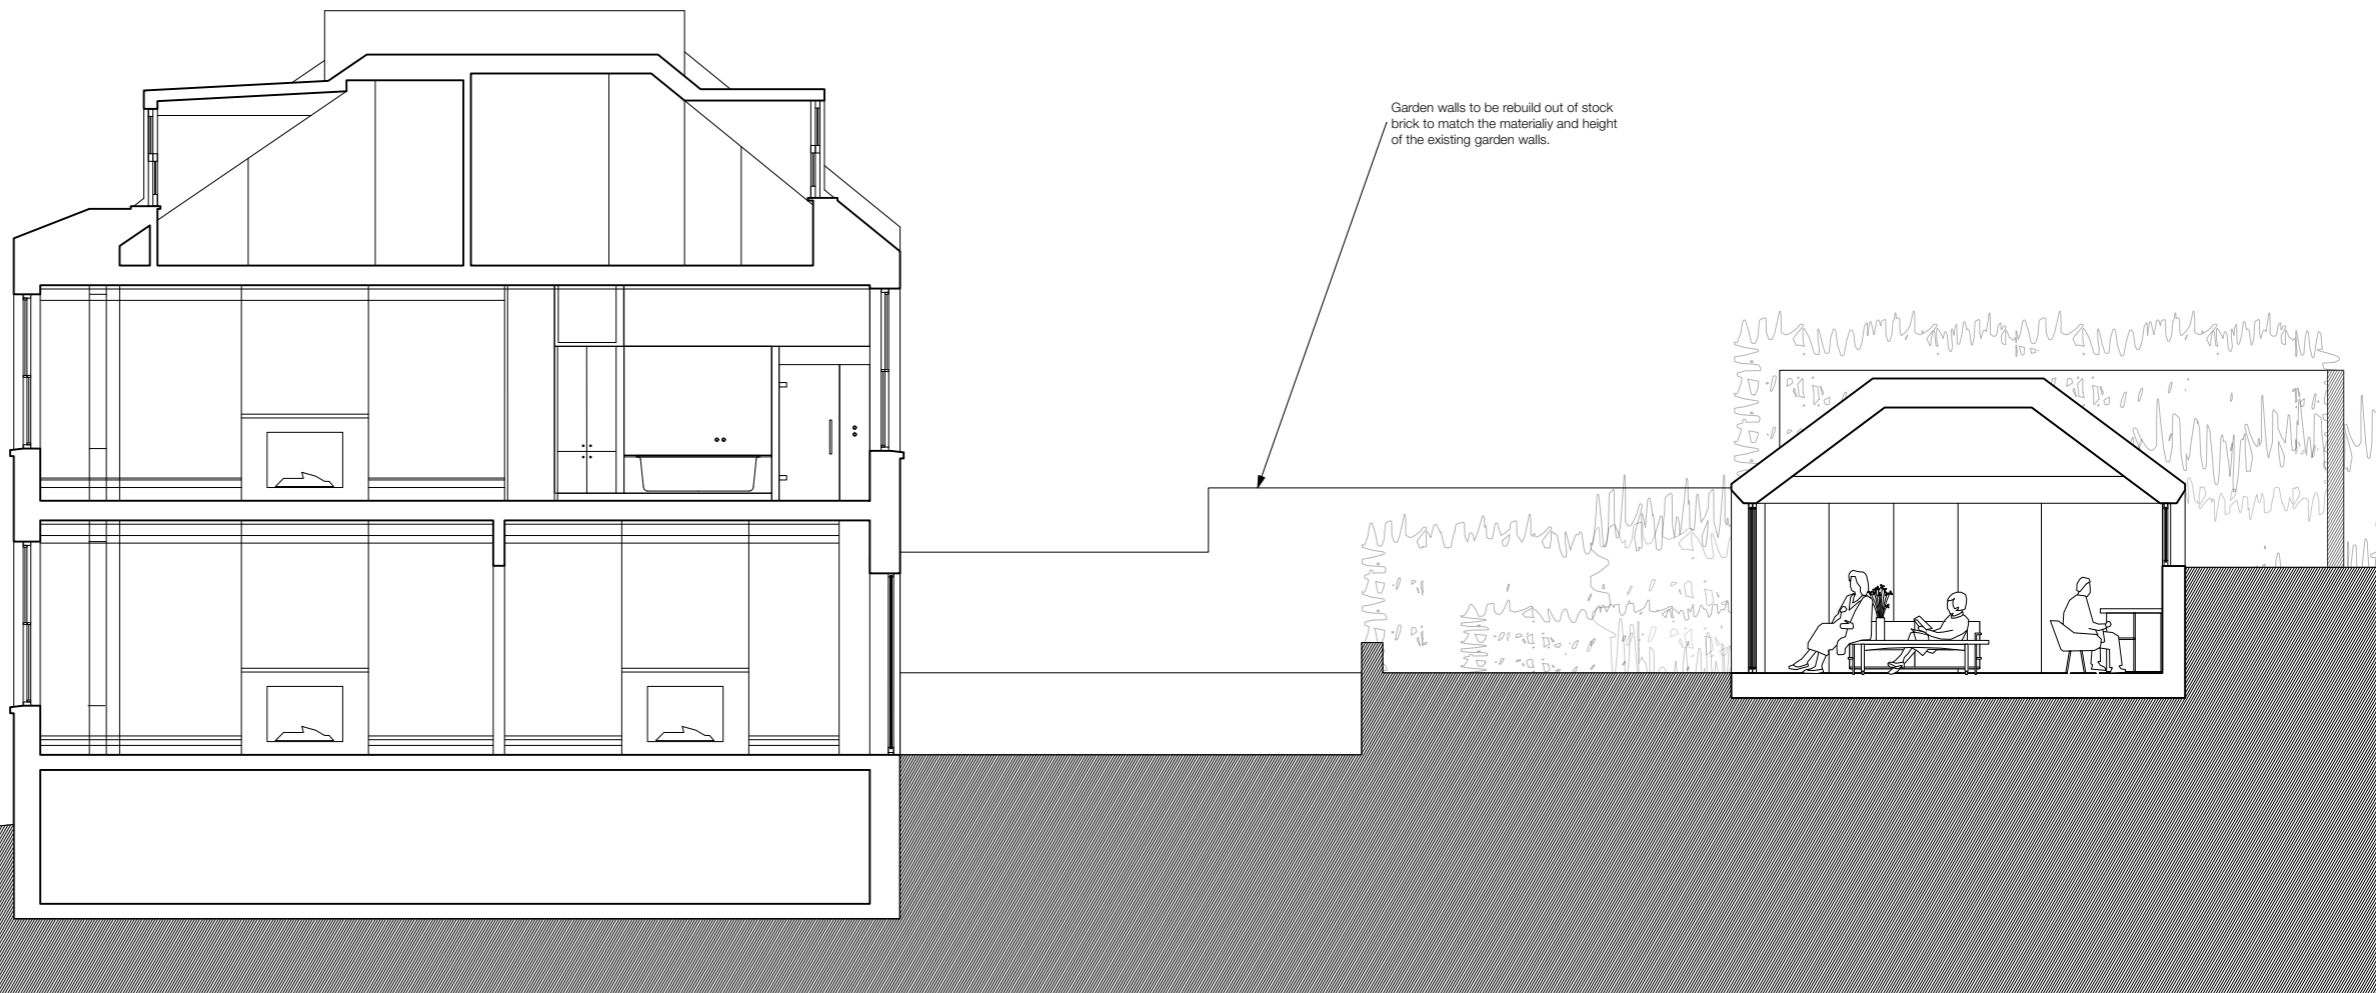

# HANSON ARCHITECTS

RIBA Chartered Practice  
 Studio 7C Wellington Rd,  
 London NW10 5LJ  
 22 Dublin Street,  
 Edinburgh EH1 2PP  
 tel. (020) 8962 6269  
 email.info@hansonarchitects.co.uk  
 www.hansonarchitects.co.uk

Drawing to be read in conjunction with all architect and consultants information.  
 Do not scale from drawing. All dimensions in mm & allow 50mm tolerance.  
 All dimensions to be checked on site. Drawing only to be used for purposes  
 indicated. Notify Architect of any discrepancies.  
 © hanson architects ltd

Rev.	Date	Note
A	14/10/2021	
B	18/02/2022	

Project: Dartmouth Park Avenue			
Client: Mr & Mrs Finn			
Site: 14 Dartmouth Park Avenue, London		NW5 1JN	
Title: Proposed Section E-E			
Scale: 1:50 @A1/1:100@A3		Date: 14/10/2021	
Drawn by:	Checked by:	Approved by:	
Job No. <b>574</b>	Status	Drawing No. <b>574-IN-201</b>	Rev. <b>B</b>