



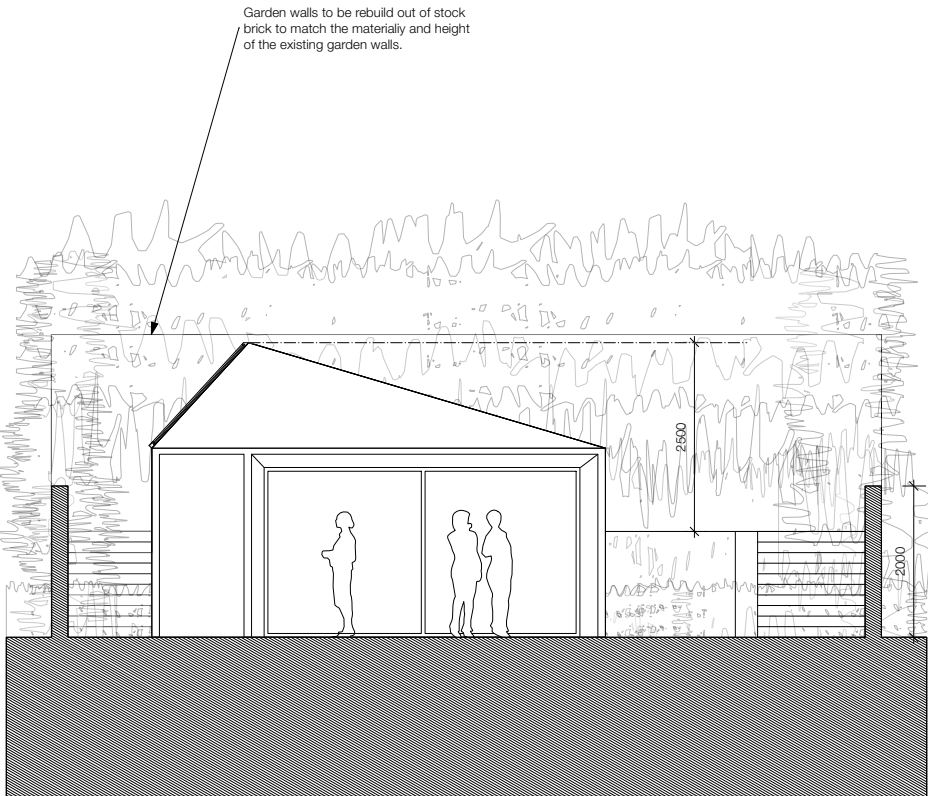

Proposed Section H-H

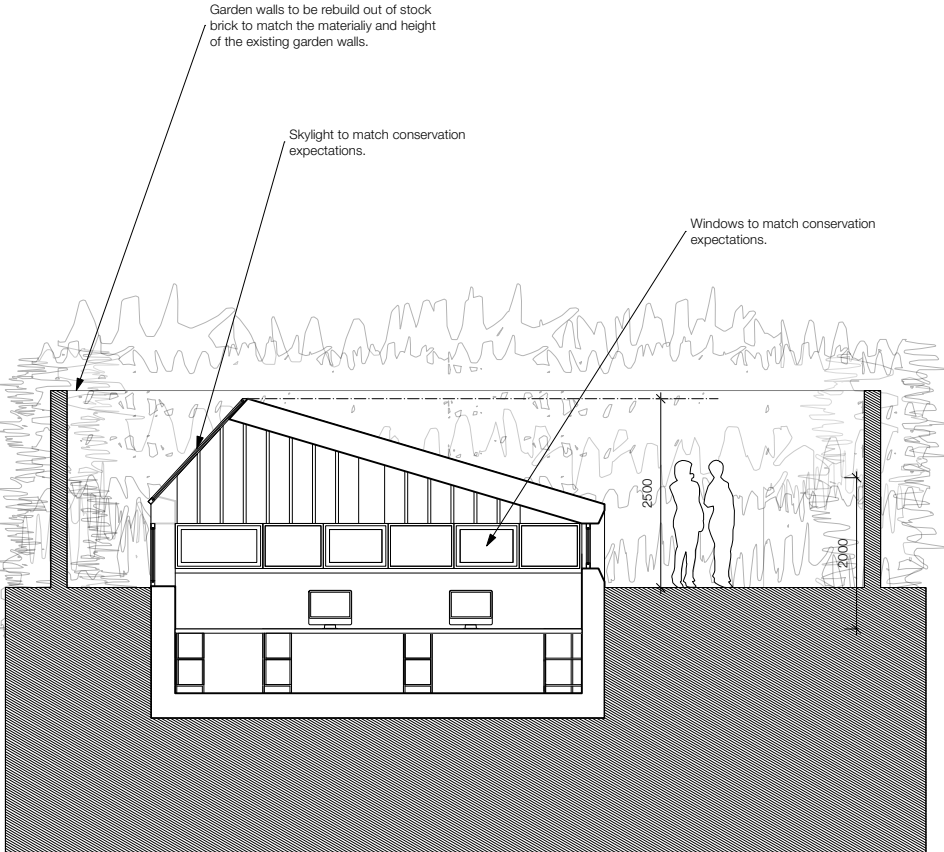

Proposed Section I-I



Proposed Section J-J

HANSONARCHITECTS

RIBA Chartered Practice

Studio 7C Wellington Rd,
London NW10 5LJ

22 Dublin Street,
Edinburgh EH1 2PP

tel. (020) 8962 6269

email.info@hansonarchitects.co.uk.

www.hansonarchitects.co.uk

Drawing to be read in conjunction with all architect and consultants information. Do not scale from drawing. All dimensions in mm & allow 50mm tolerance. All dimensions to be checked on site. Drawing only to be used for purposes indicated. Notify Architect of any discrepancies.

© hanson architects ltd

Rev.	Date	Note	Project: Dartmouth Park Avenue		
A	14/10/2021		Client: Mr & Mrs Finn		
B	18/02/2022		Site: 14 Dartmouth Park Avenue, London NW5 1JN		
Title: Proposed Sections H-H, I-I, J-J					
Scale: 1:50 @A1/1:100@A3			Date: 14/10/2021		
Drawn by:		Checked by:	Approved by:		
Job No.	Status	Drawing No.	Rev.		
574		574-GA-206	B		