

CASTLE - THE ANGLE INN - PROPOSED SIGNAGE



ITEM 01 (Qty 1)

Hanging sign

Featuring:

- Aluminium panels finished F&B Green Smoke.
- Bullnose trim finished RAL 9005 Black
- Face decorated graphic
- Sign to fit existing hanging bracket
- Externally illuminated by slimline LED trough light Finished Black

Scale 1:20

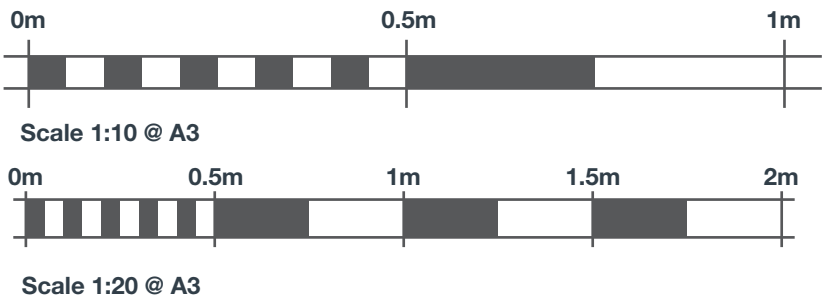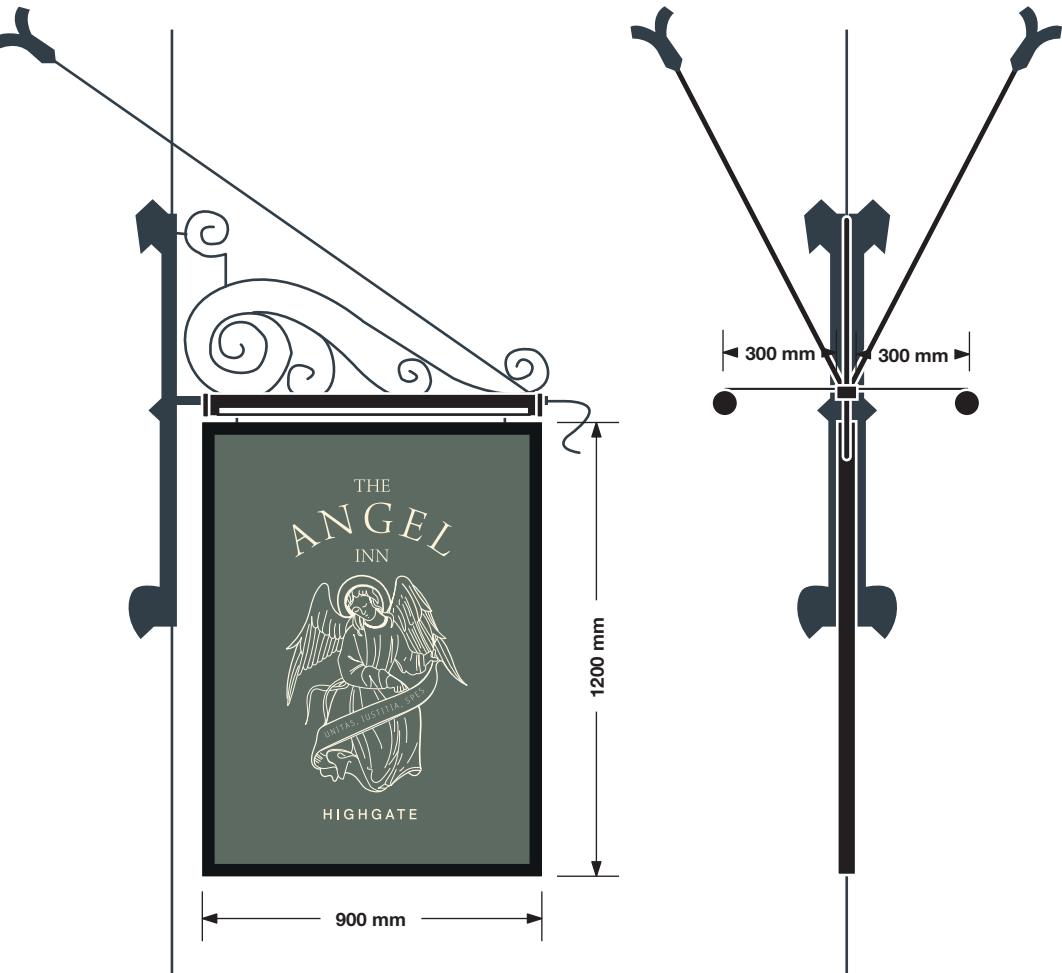

ITEM 02 (Qty 1)

Hanging sign

Featuring:

- Individual fret cut Brass letters
- Externally illuminated by slimline LED trough light Finished Black

Scale 1:20



ITEM 03 (Qty 1)

Hanging sign

Featuring:

- Individual fret cut Brass letters
- Externally illuminated by slimline LED trough light Finished Black

Scale 1:20




ITEM 05 (Qty 1)

Porch lantern

Featuring:

- Feiss Merrill small hanging lantern with a heriage Bronze finish
- Warm White illumination.

Scale 1:10

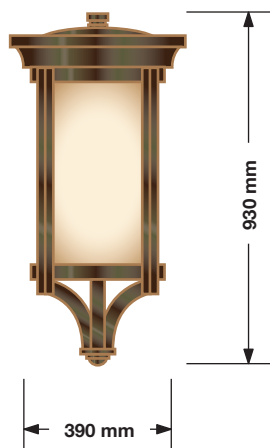


ITEM 06A - 06J (Qty 10)

Wall lanterns

Featuring:

- Feiss Merrill small hanging lantern with a heriage Bronze finish
- Wall mounted creddle bracket (TBC).
- Warm White illumination.

Scale 1:10

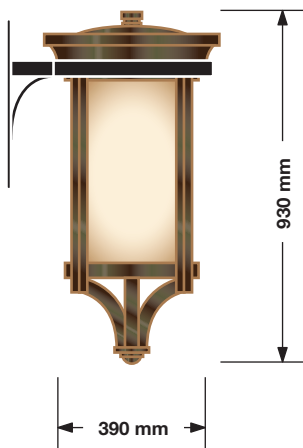


ITEM 04 (Qty 1)

Menu case

Featuring:

- Formed aluminium menu case finished - F&B Green Smoke
- Internally illuminated by LED from inside top.


Scale 1:20

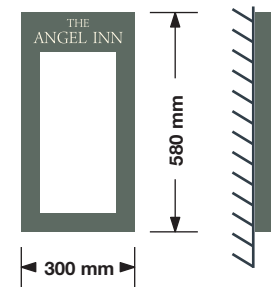

ITEM 07A & 07B (Qty 2)

Spotlights – 2No to Sit on Inside Edge of Low Wall above Bay Window to Illuminate Headless Statue (which will remain Headless).
The Spotlights are to illuminate statue only so will be narrow beam in warm white light


Scale NTS

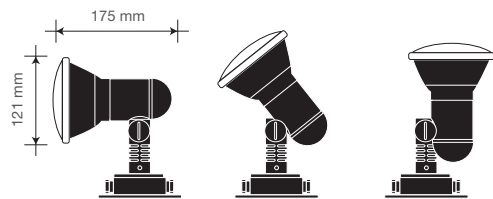

ITEM 08A - 08F (Qty 6)

4No New 30/50w Floodlights shining up in Warm White

Scale 1:10

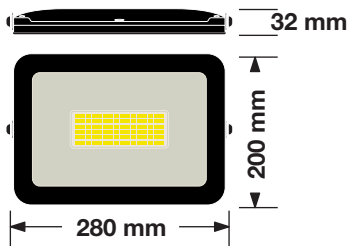

PLANNING

Sign Colour

Farrow & Ball
Green Smoke

Black

Building Colour

Farrow & Ball
Green Smoke

Farrow & Ball
Off-White

Brand Typefaces

Arno Pro Light Display
FF Unit Pro Thin
HK Grotesk SemiBold

CASTLE - THE ANGEL INN - EXISTING & PROPOSED ELEVATIONS - Scale 1:100



PLANNING




EXISTING ELEVATION A - Scale 1:100



EXISTING ELEVATION B - Scale 1:100



PROPOSED ELEVATION A - Scale 1:100

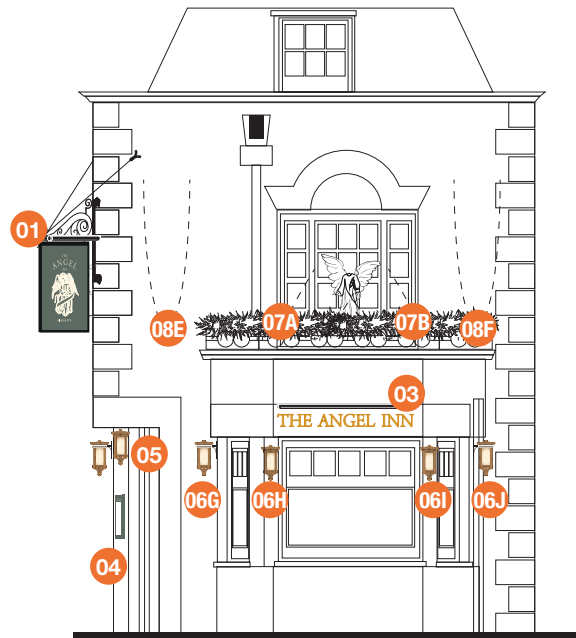

PROPOSED ELEVATION B - Scale 1:100












THE ANGEL - SITE PLAN - Scale 1:500

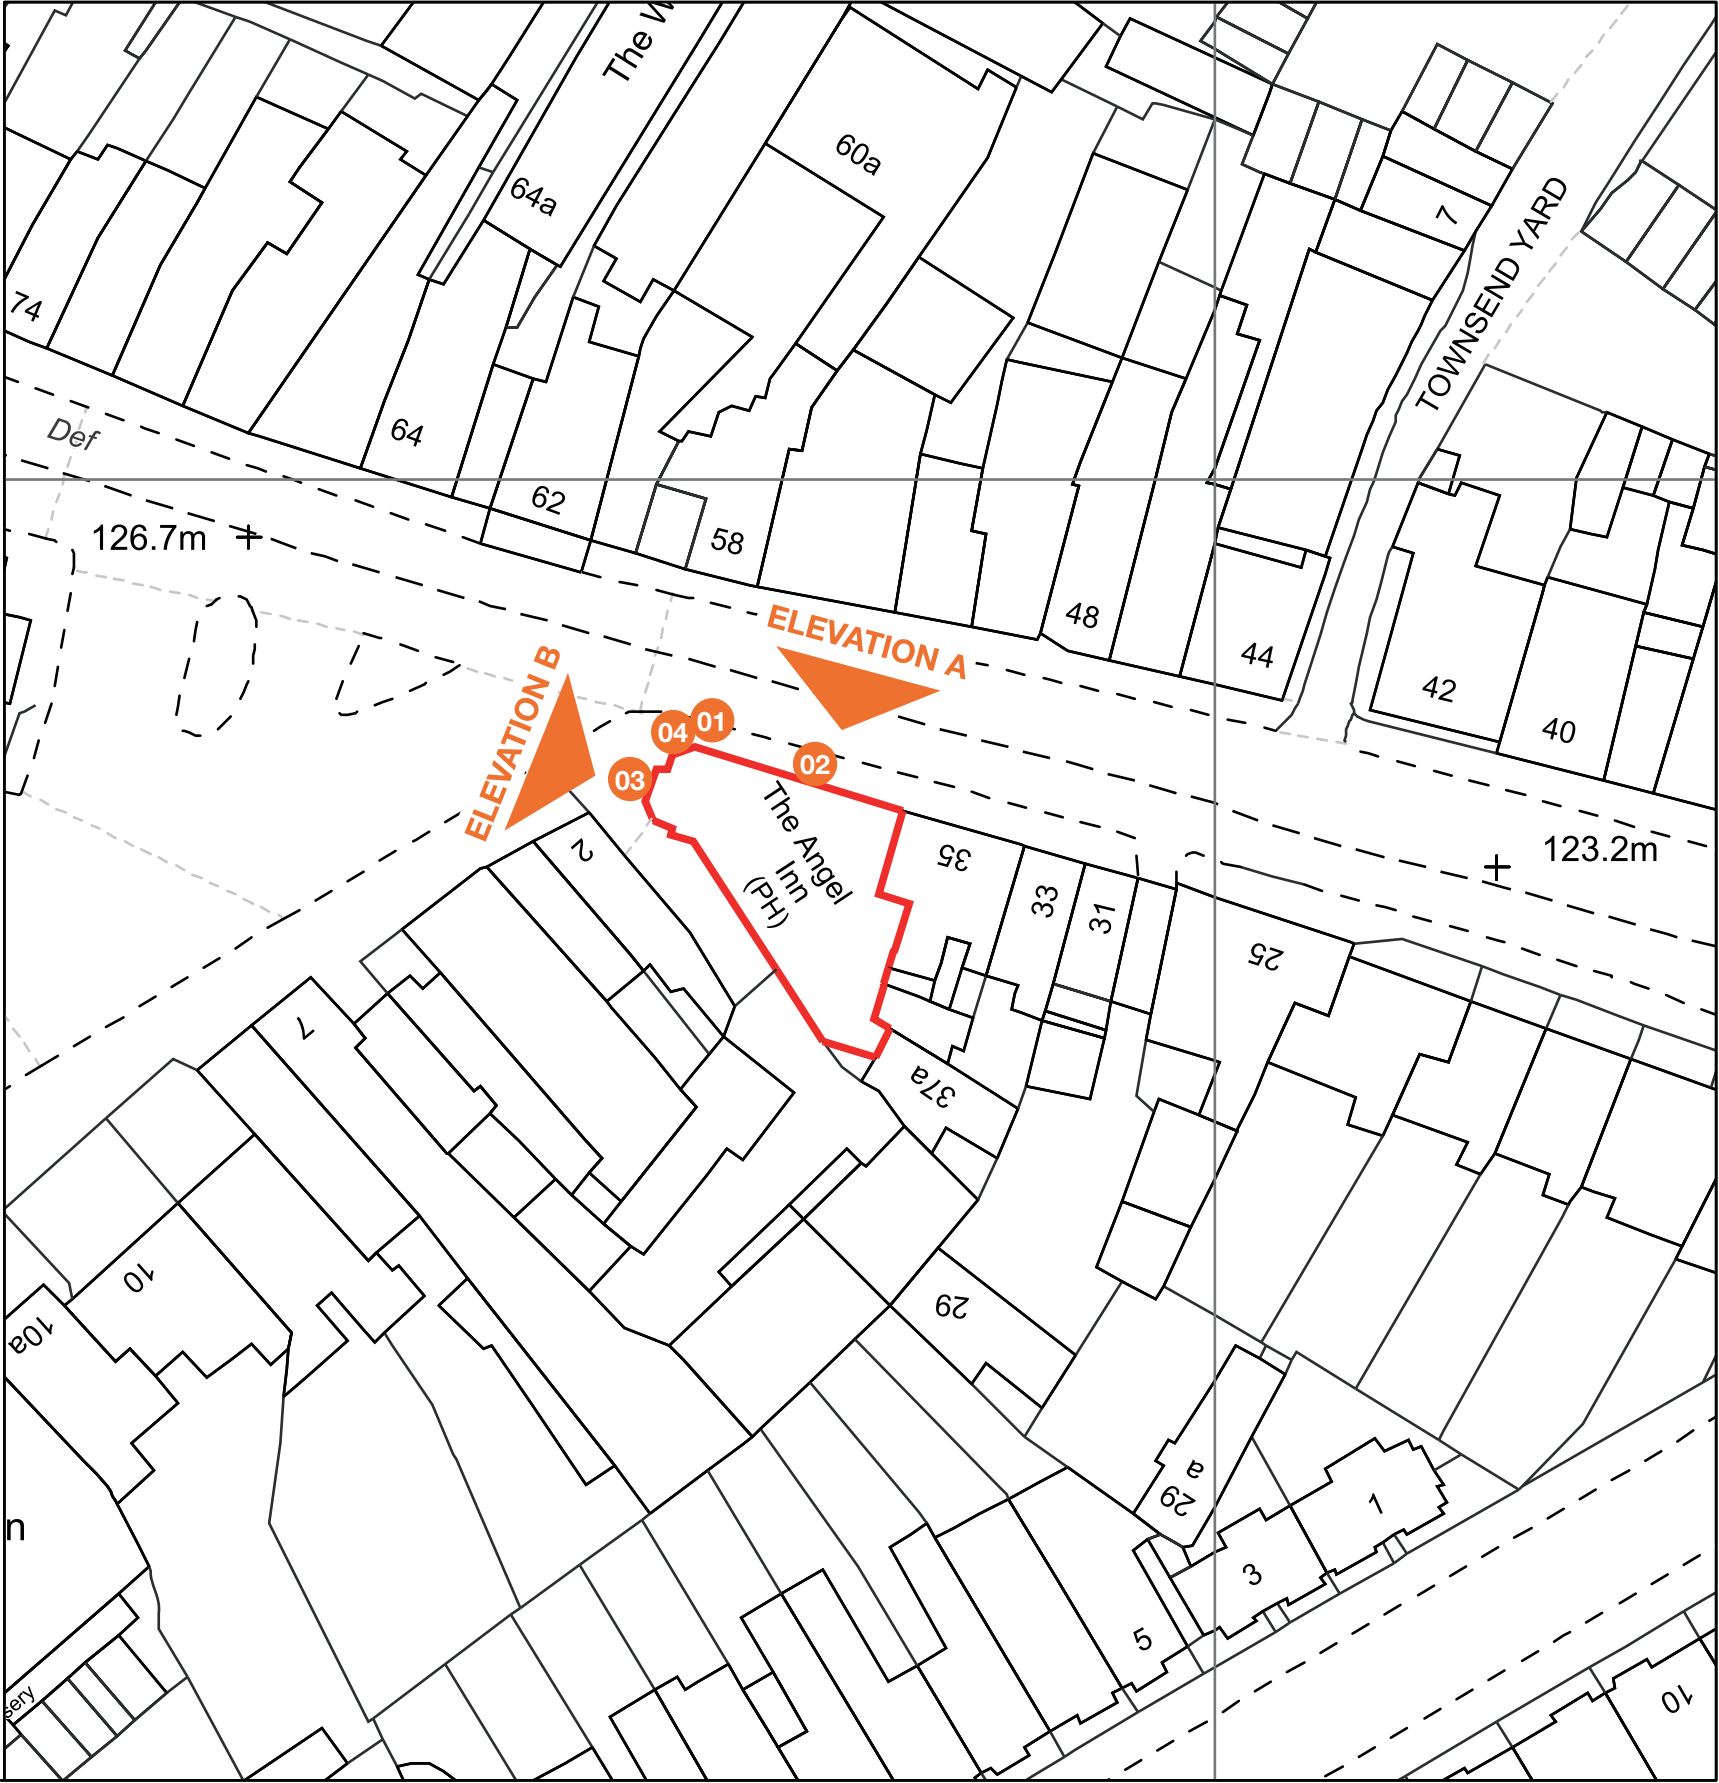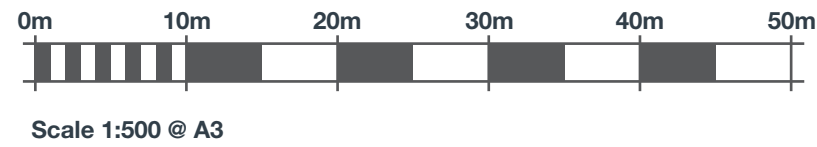

THE ANGEL - LOCATION PLAN - Scale 1:1250

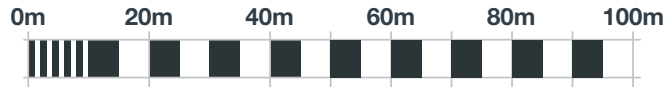

Scale 1:1250 @ A3



PLANNING

