


- Location of proposed works
- Other land owned by applicant

LOCATION PLAN

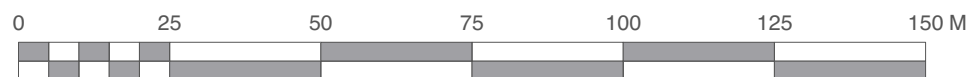

Scale 1:1250 @ A3



Chartered Architects
Chartered Building Surveyors
Interior Designers
CDM Services

Suite 3, Sandford House,
1b Claremont Road,
Teddington, TW11 8DH

+44 (0)20 8943 5300
www.kendallkingscott.co.uk

Project
32 Tavistock Square
London

Client
Burkbeck, University of London

Scale 1:1250 ISO A3
Filename 210163-BIRKBECK_UoL_VW21.vwx
© Copyright Do not scale this drawing

Rev Date By Ap Note

Drawing Title
Location Plan

Project Number Drawing Number Revision

210163-1100

Date 07/02/2022 Drawn ML Checked KS Purpose/Status PLANNING

Check all dimensions and levels on site

Only to be used on the site for which designed. The electronic transmission of designs/information contained in this drawing is carried out entirely at the User's risk and Kendall Kingscott Ltd. will have no liability for any errors or inaccuracies arising therefrom. The production of amended or updated information from the said designs/information by the User is entirely the responsibility of the User and Kendall Kingscott Ltd. shall have no responsibility in respect thereof whatsoever.